


THESE DRAWINGS ARE WERNICK'S COPYRIGHT AND MAY NOT BE REPRODUCED.
 FIGURED DIMENSIONS ARE TO BE TAKEN IN PREFERENCE TO SOLED MEASUREMENTS.

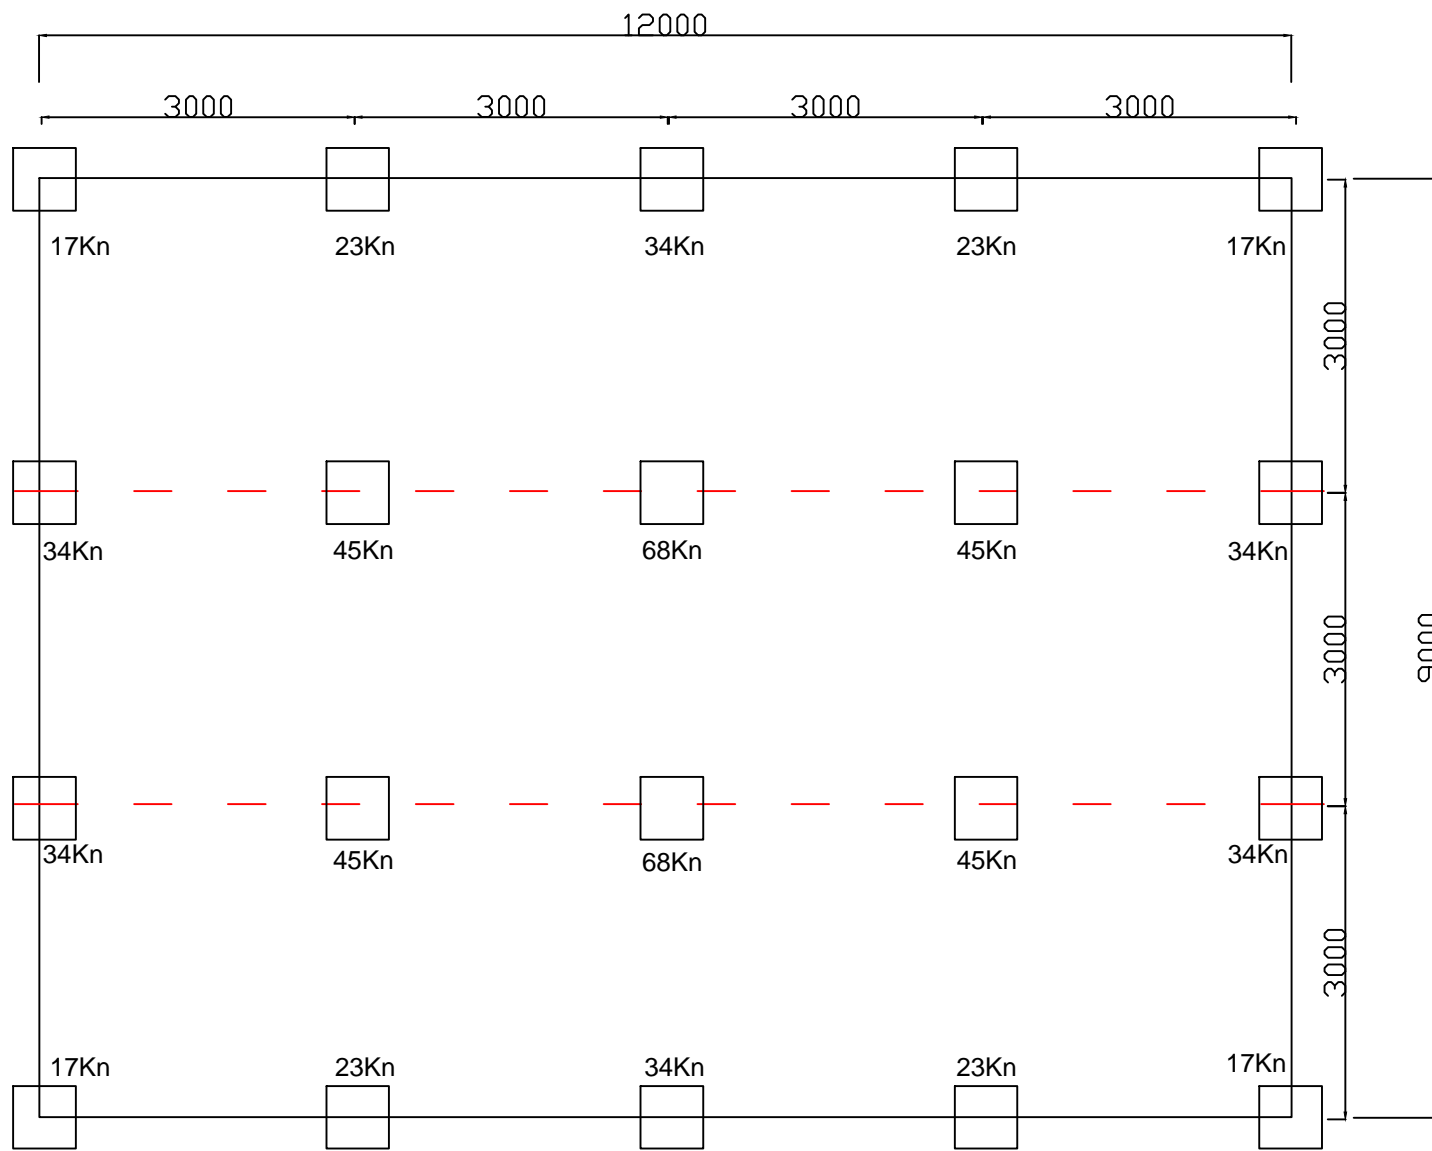

MEASUREMENTS SHOWN TO THE CENTRE OF 600mm x 600mm PADS

REVISIONS	DATE	IN/OUT

NOTES



Station Lane,
 Shipton by Beningbrough
 YORK
 YO30 1BS
 Tel: 01904 471481
 E.Mail:
 refurbished@wernick.co.uk
 www.wernick.co.uk

CLIENT
OCADO GROUP PLC

PROJECT TITLE
TESTING STATION

DRAWING TITLE
**OCADO GROUP PLC
 INDICATIVE FOUNDATION PLAN**

DRAWN BY K M W	CHECKED	USER
-------------------	---------	------

ORIGINAL SCALE SEE SCALE BAR	DATE 11/05/17
---------------------------------	------------------

CONTRACT NO.	DRAWING NO. ENO
--------------	--------------------

