




REV	MODIFICATION	DATE
10		

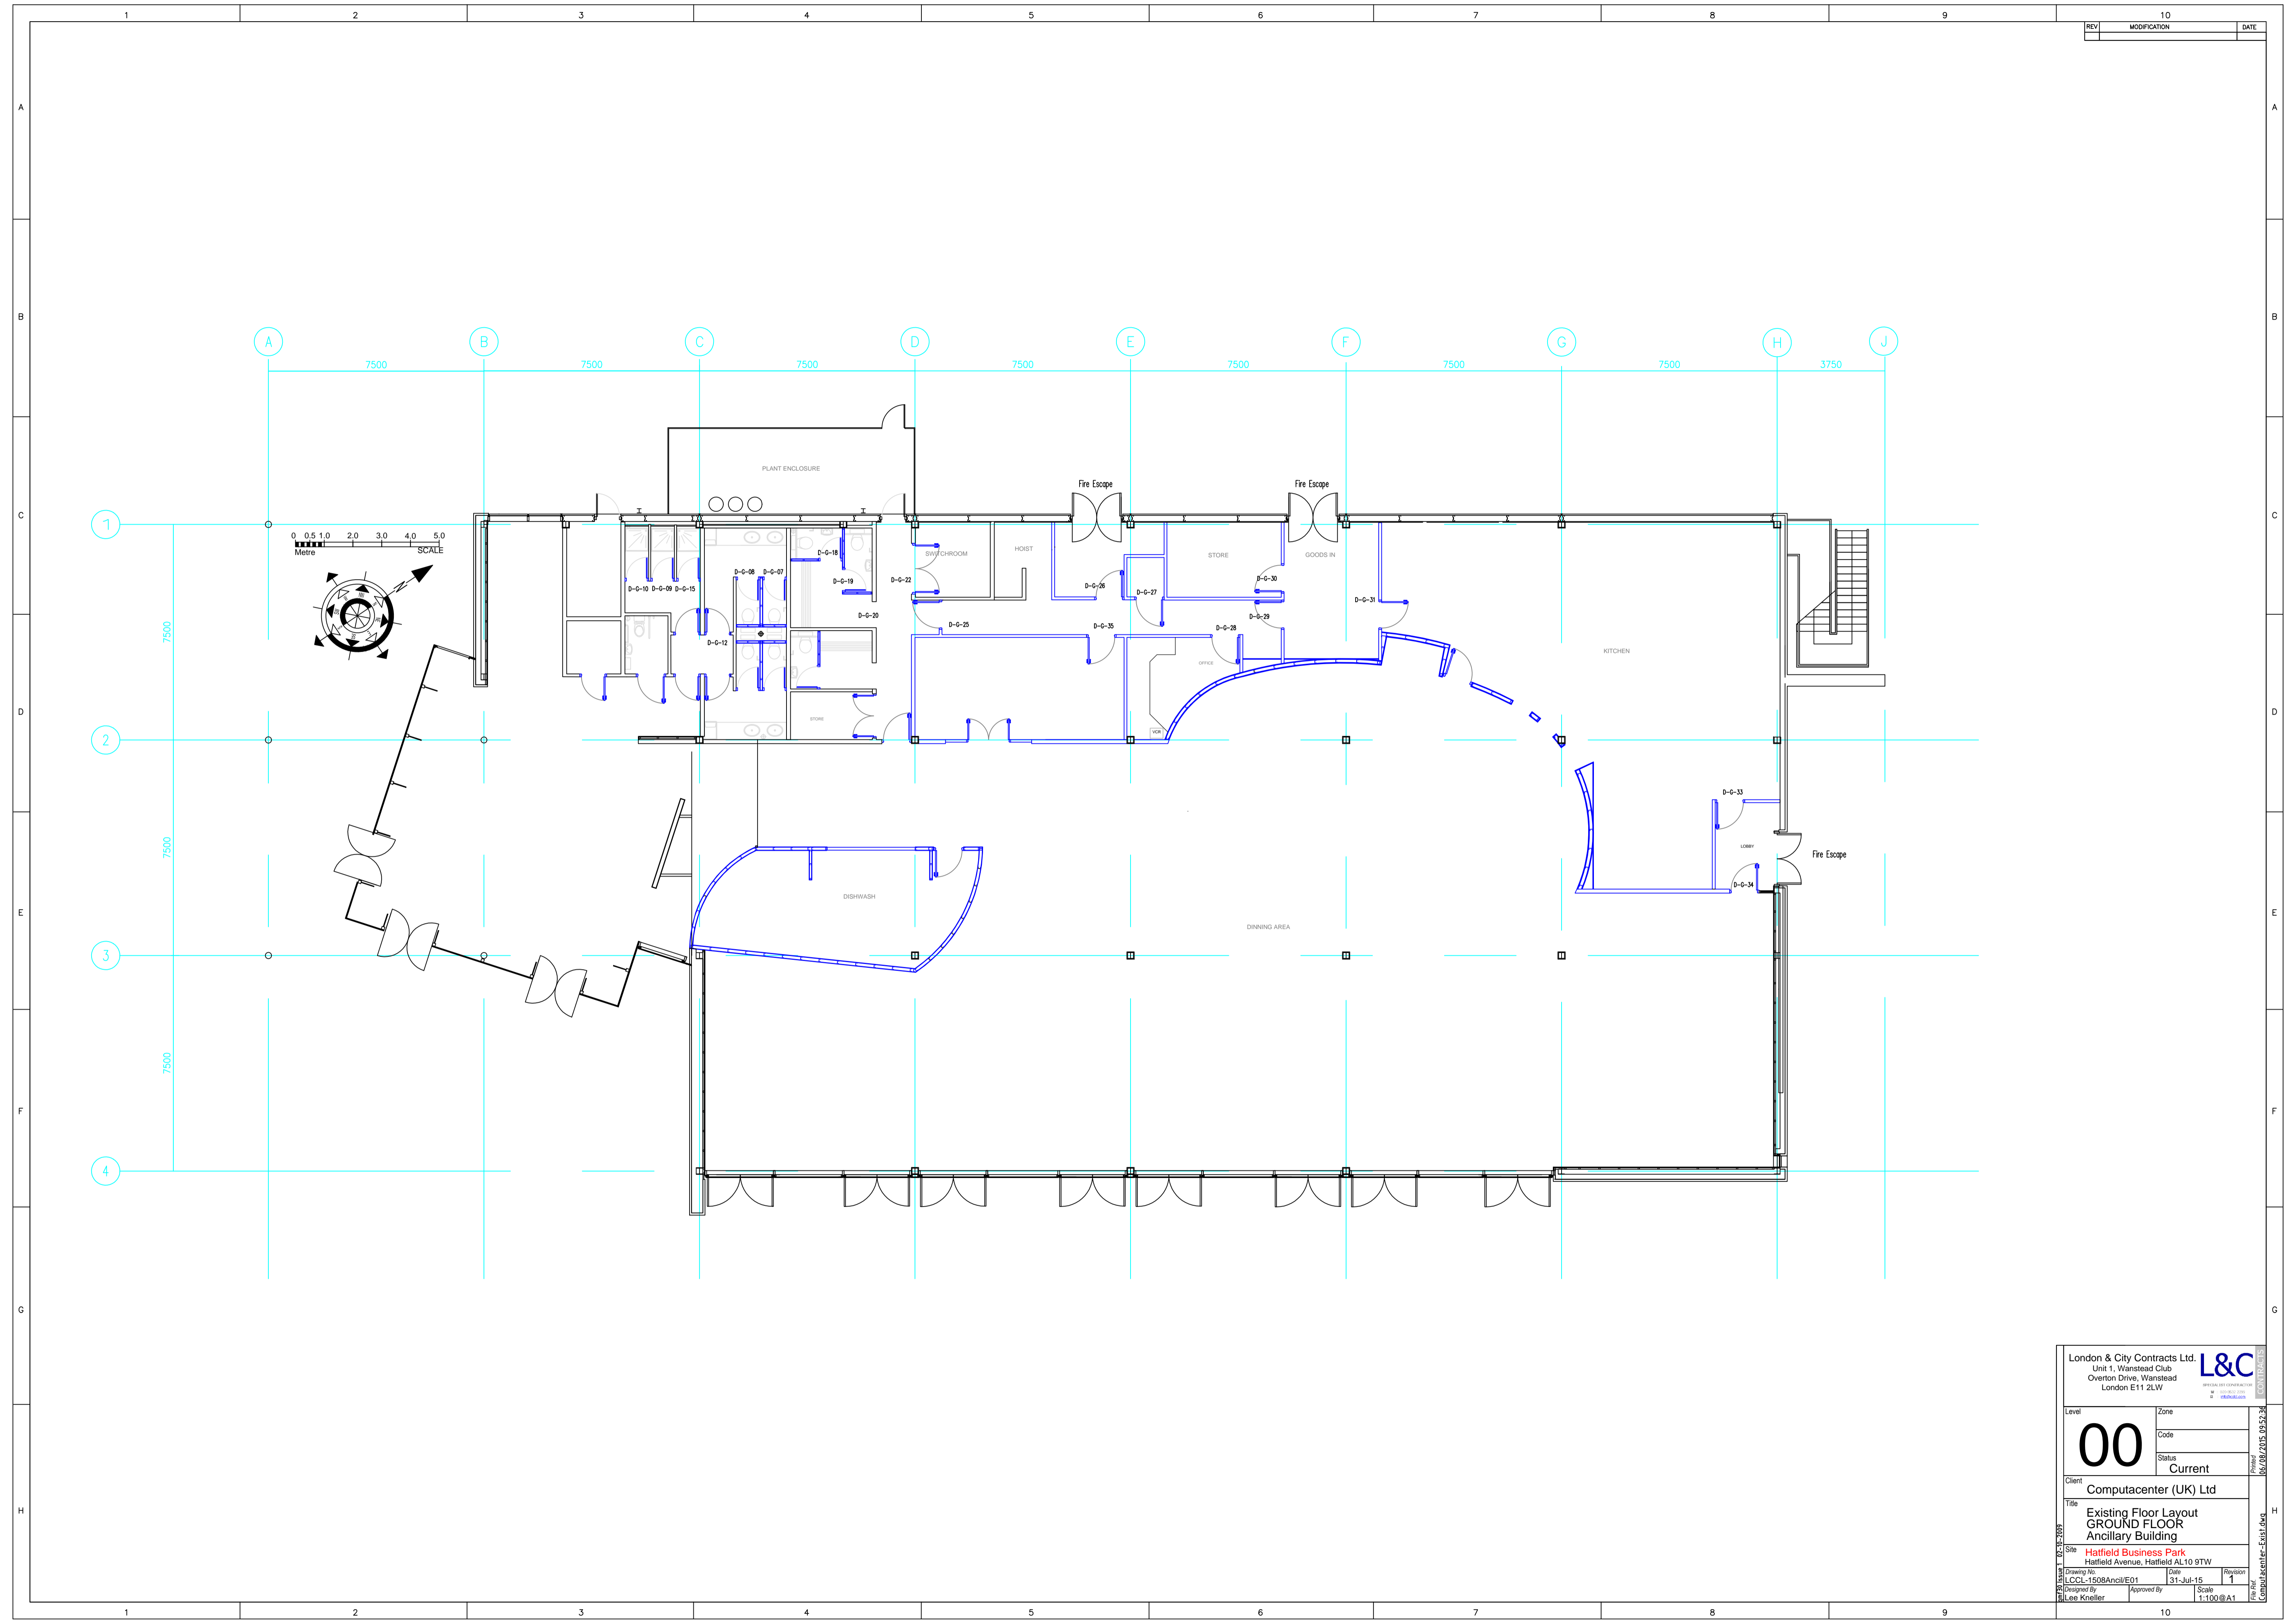

London & City Contracts Ltd. Unit 1, Wanstead Club Overton Drive, Wanstead London E11 2LW		
<b>00</b>	Zone Code Status Current	
Client <b>Computacenter (UK) Ltd</b>		
Title <b>Existing Floor Layout          GROUND FLOOR          Ancillary Building</b>		
Site <b>Hatfield Business Park</b> Hatfield Avenue, Hatfield AL10 9TW		
Drawing No. <b>LCLL-1508Ancill/E01</b>	Date <b>31-Jul-15</b>	Revision <b>1</b>
Designer <b>E. Lee Kretler</b>	Approved By _____	Scale <b>1:100 @ A1</b>

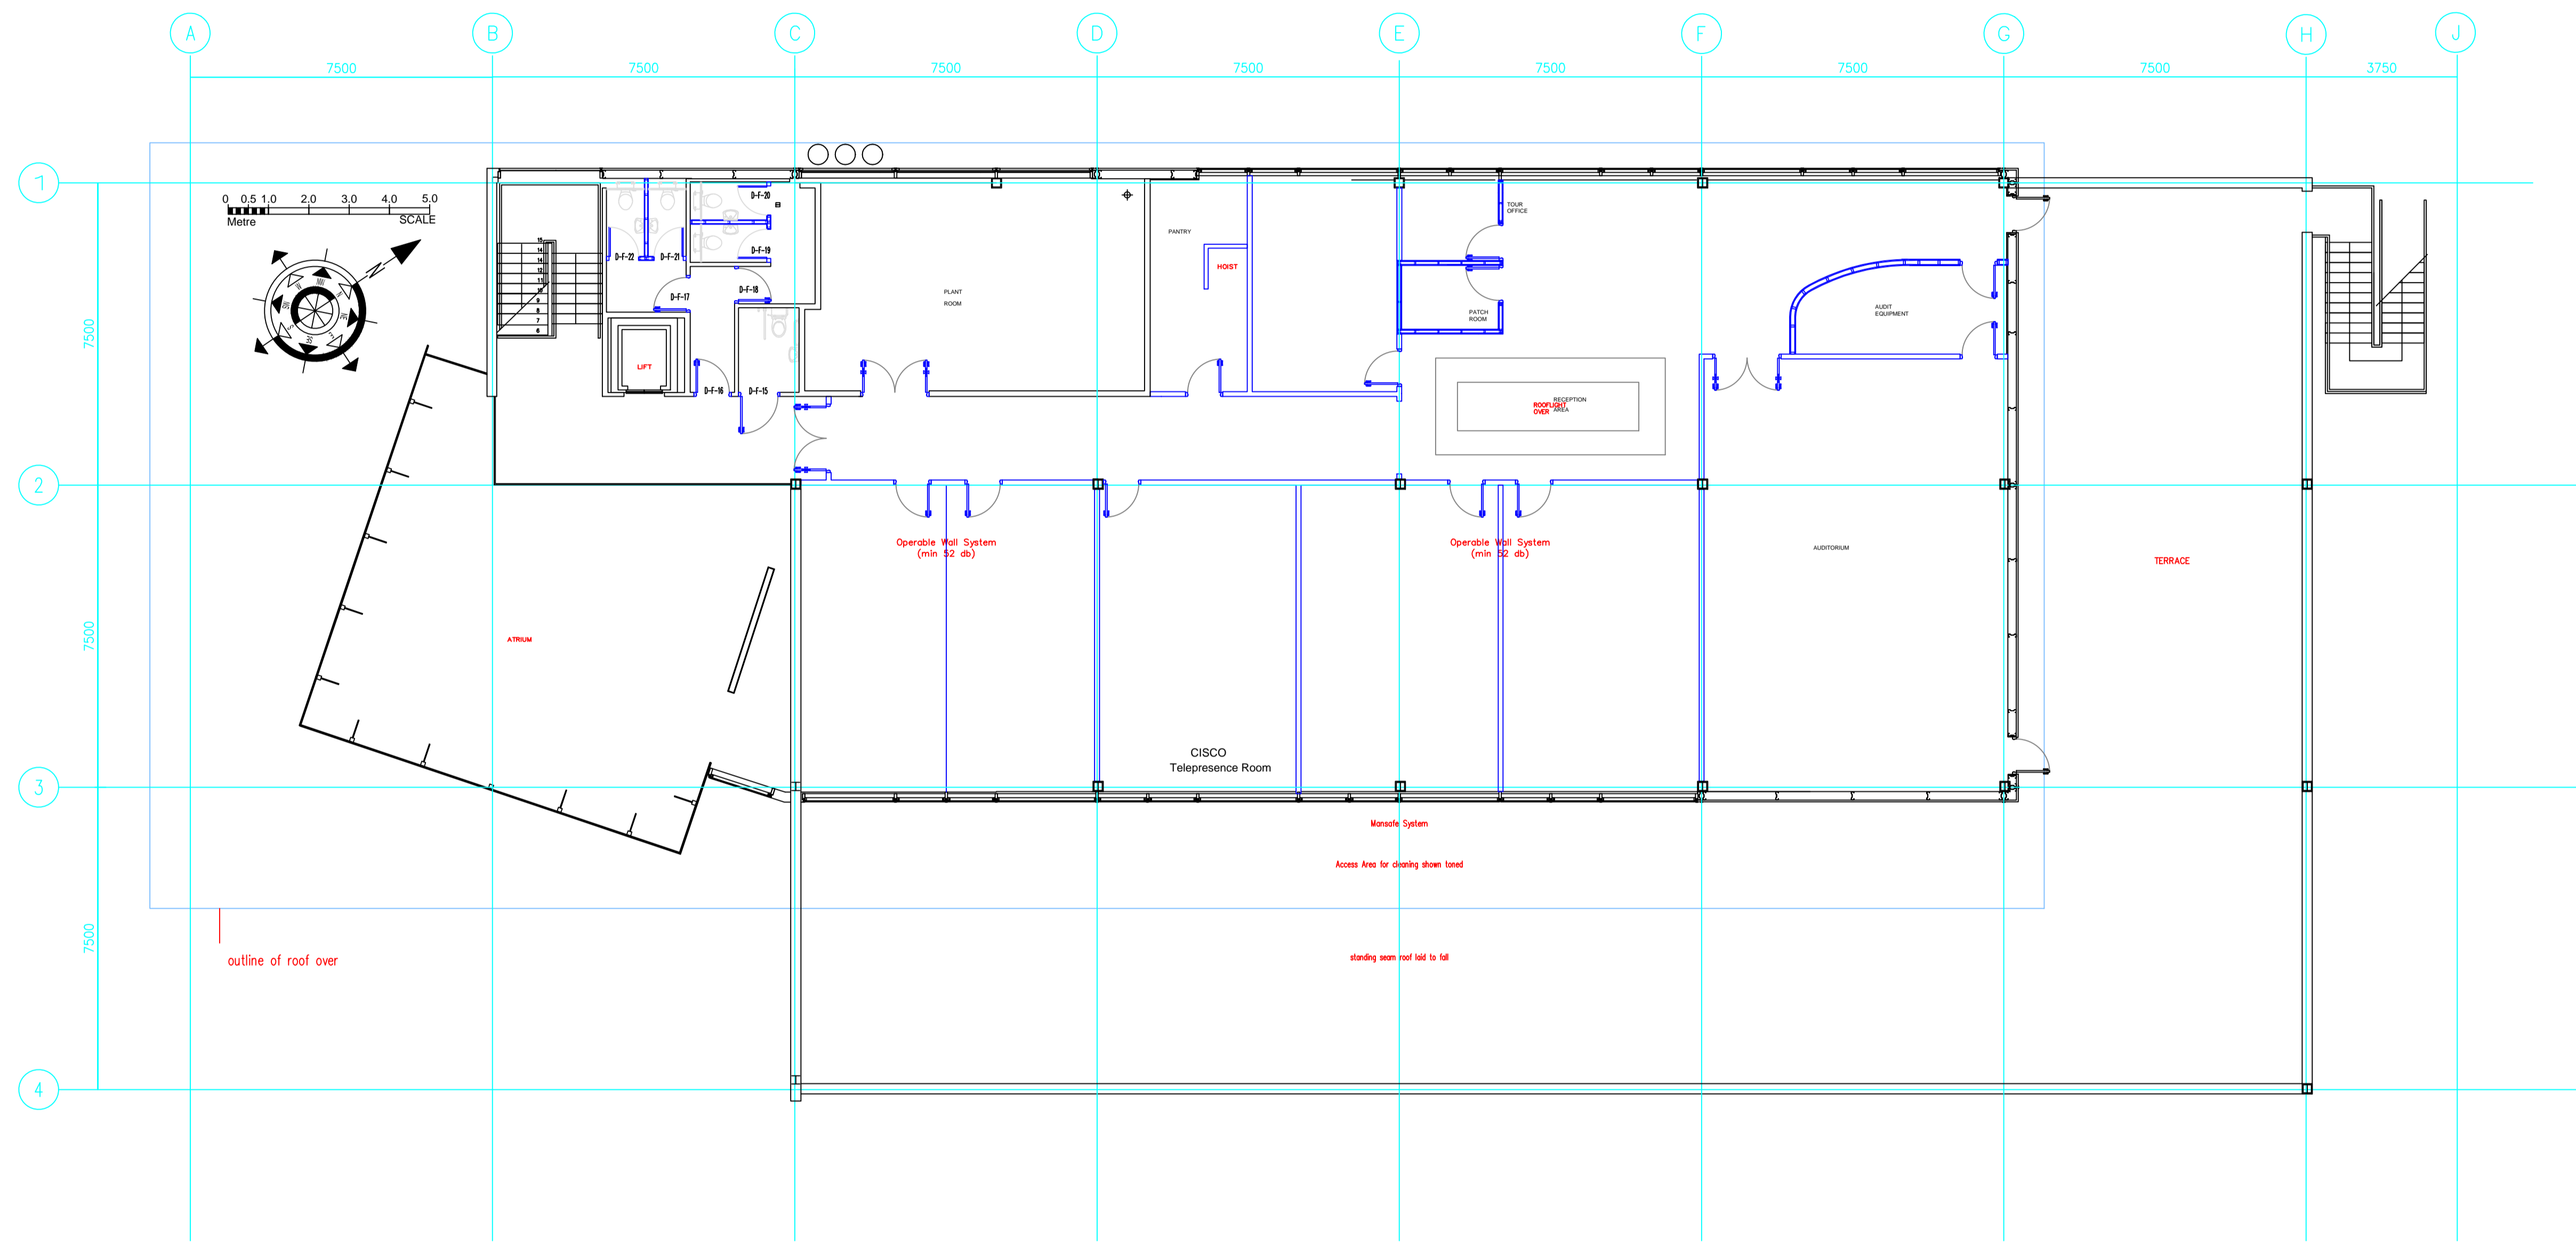

London & City Contracts Ltd. <b>L&amp;C</b> Unit 1, Wanstead Club Overton Drive, Wanstead London E11 2LW	
Level	Zone
<b>01</b>	
Code	Status
	Current
Client Computacenter (UK) Ltd	
Title Existing Floor Layout FIRST FLOOR Ancillary Building	
Site Hatfield Business Park Hatfield Avenue, Hatfield AL10 9TW	
Drawing No. LCLL-1508AncillE02	Date 31-Jul-15
Designer E. Lee-Kretler	Approved By Scale 1:100 @ A1

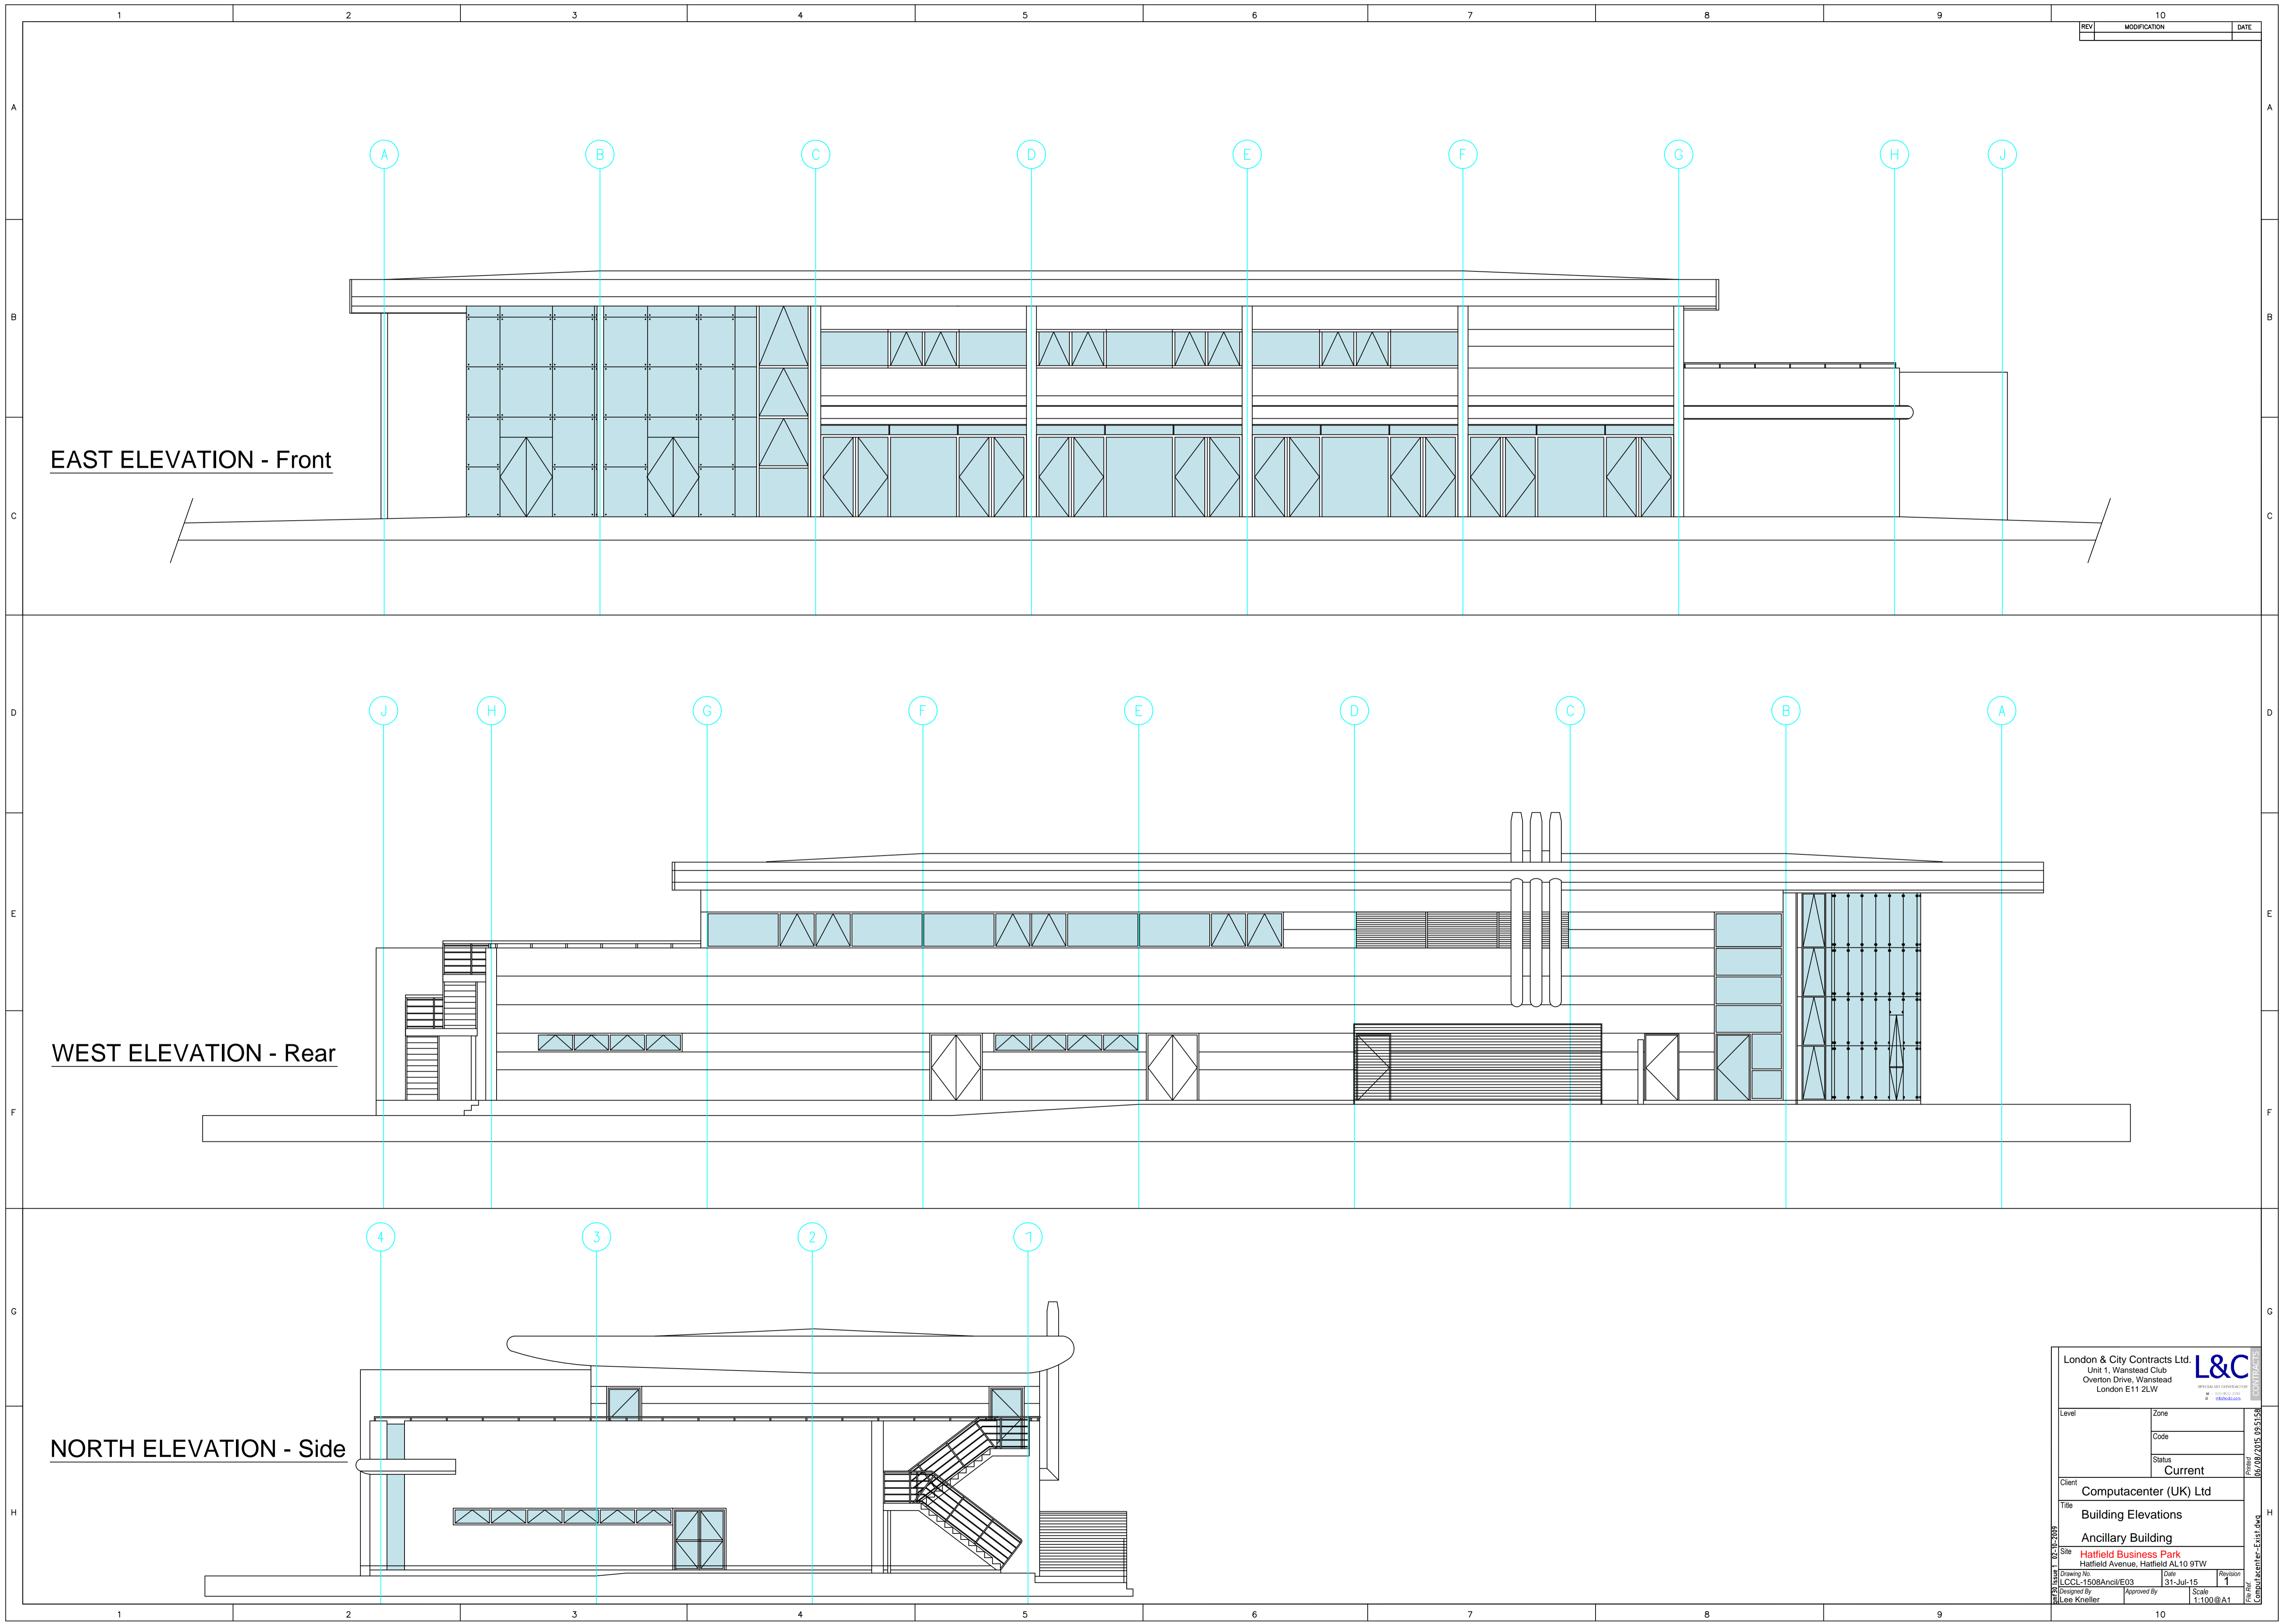

REV	MODIFICATION	DATE
10		

EAST ELEVATION - Front

WEST ELEVATION - Rear

NORTH ELEVATION - Side

London & City Contracts Ltd. <b>L&amp;C</b> Unit 1, Wanstead Club Overton Drive, Wanstead London E11 2LW	
Level	Zone
	Code
	Status
	Current
Client: Computacenter (UK) Ltd	
Title: Building Elevations	
Site: Hatfield Business Park Hatfield Avenue, Hatfield AL10 9TW	
Drawing No: LCLL-1508AncilE03	Date: 31-Jul-15
Designer: E. Lee Kretler	Scale: 1:100 @ A1
Approved By:	Rev: 1