



REV	MODIFICATION	DATE
10		


**EAST ELEVATION - Front**

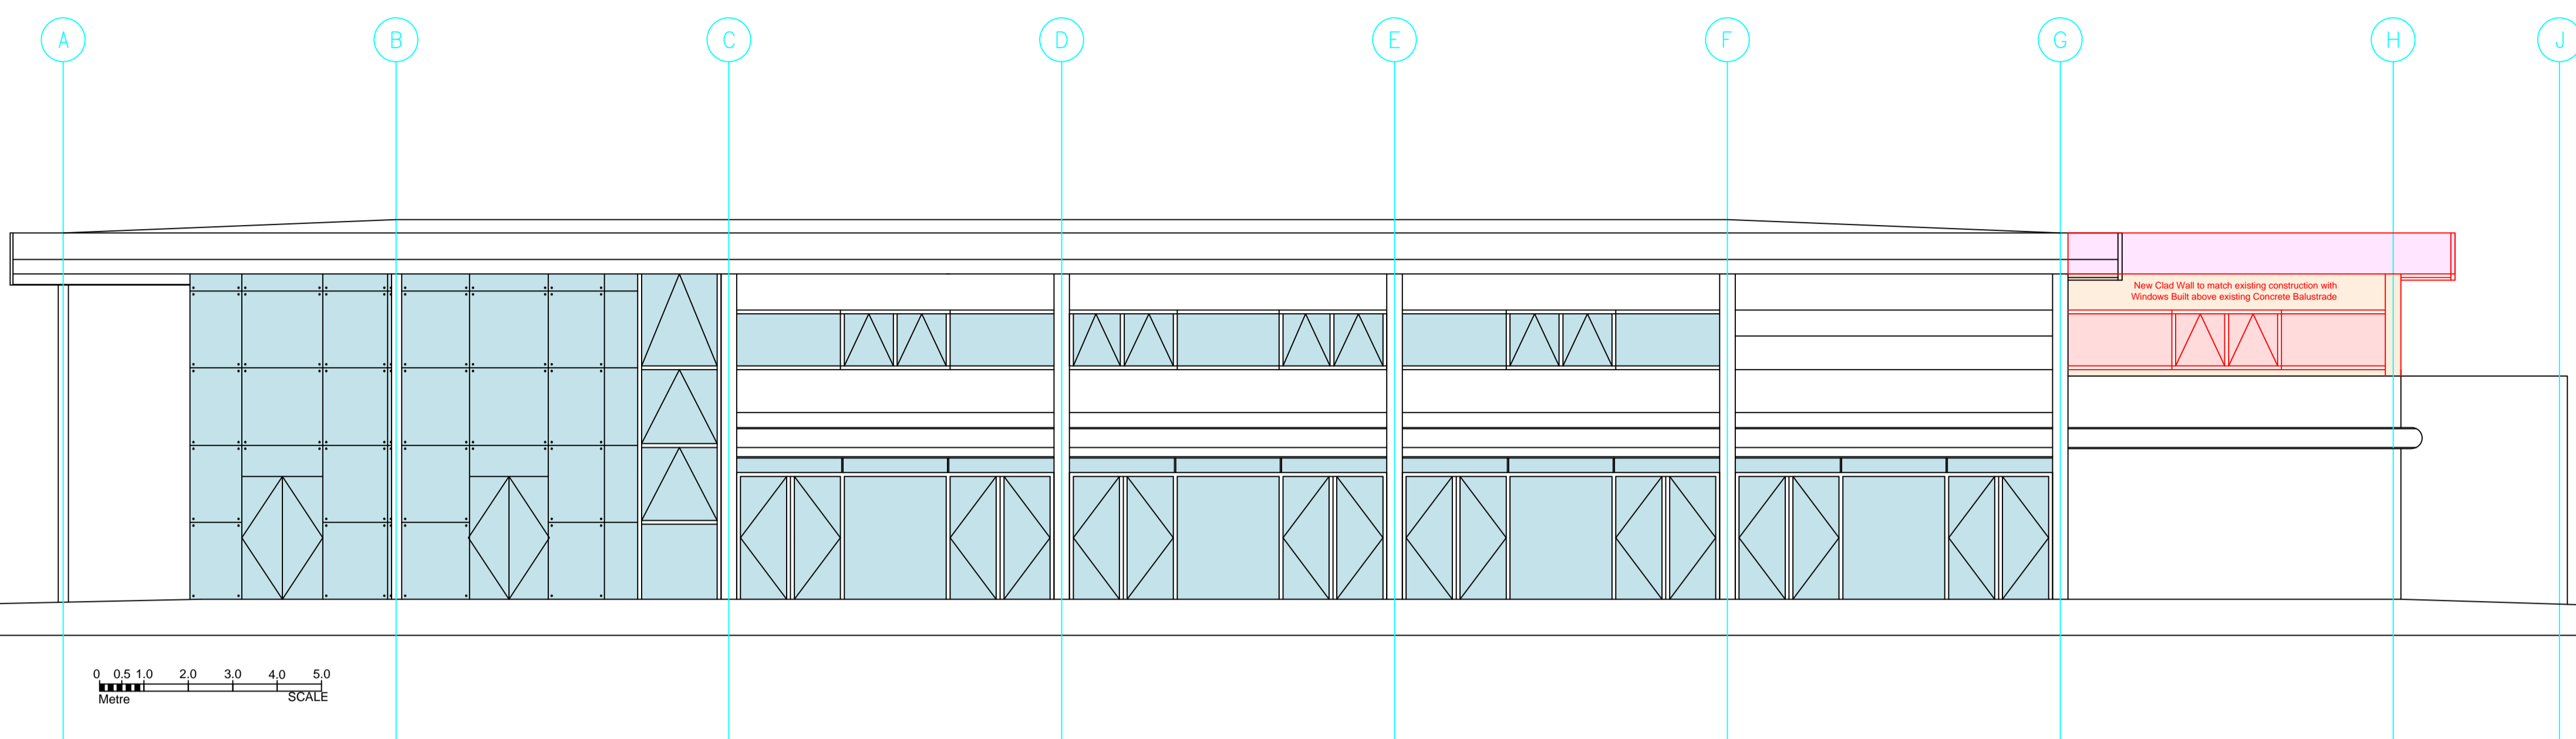

**WEST ELEVATION - Rear**

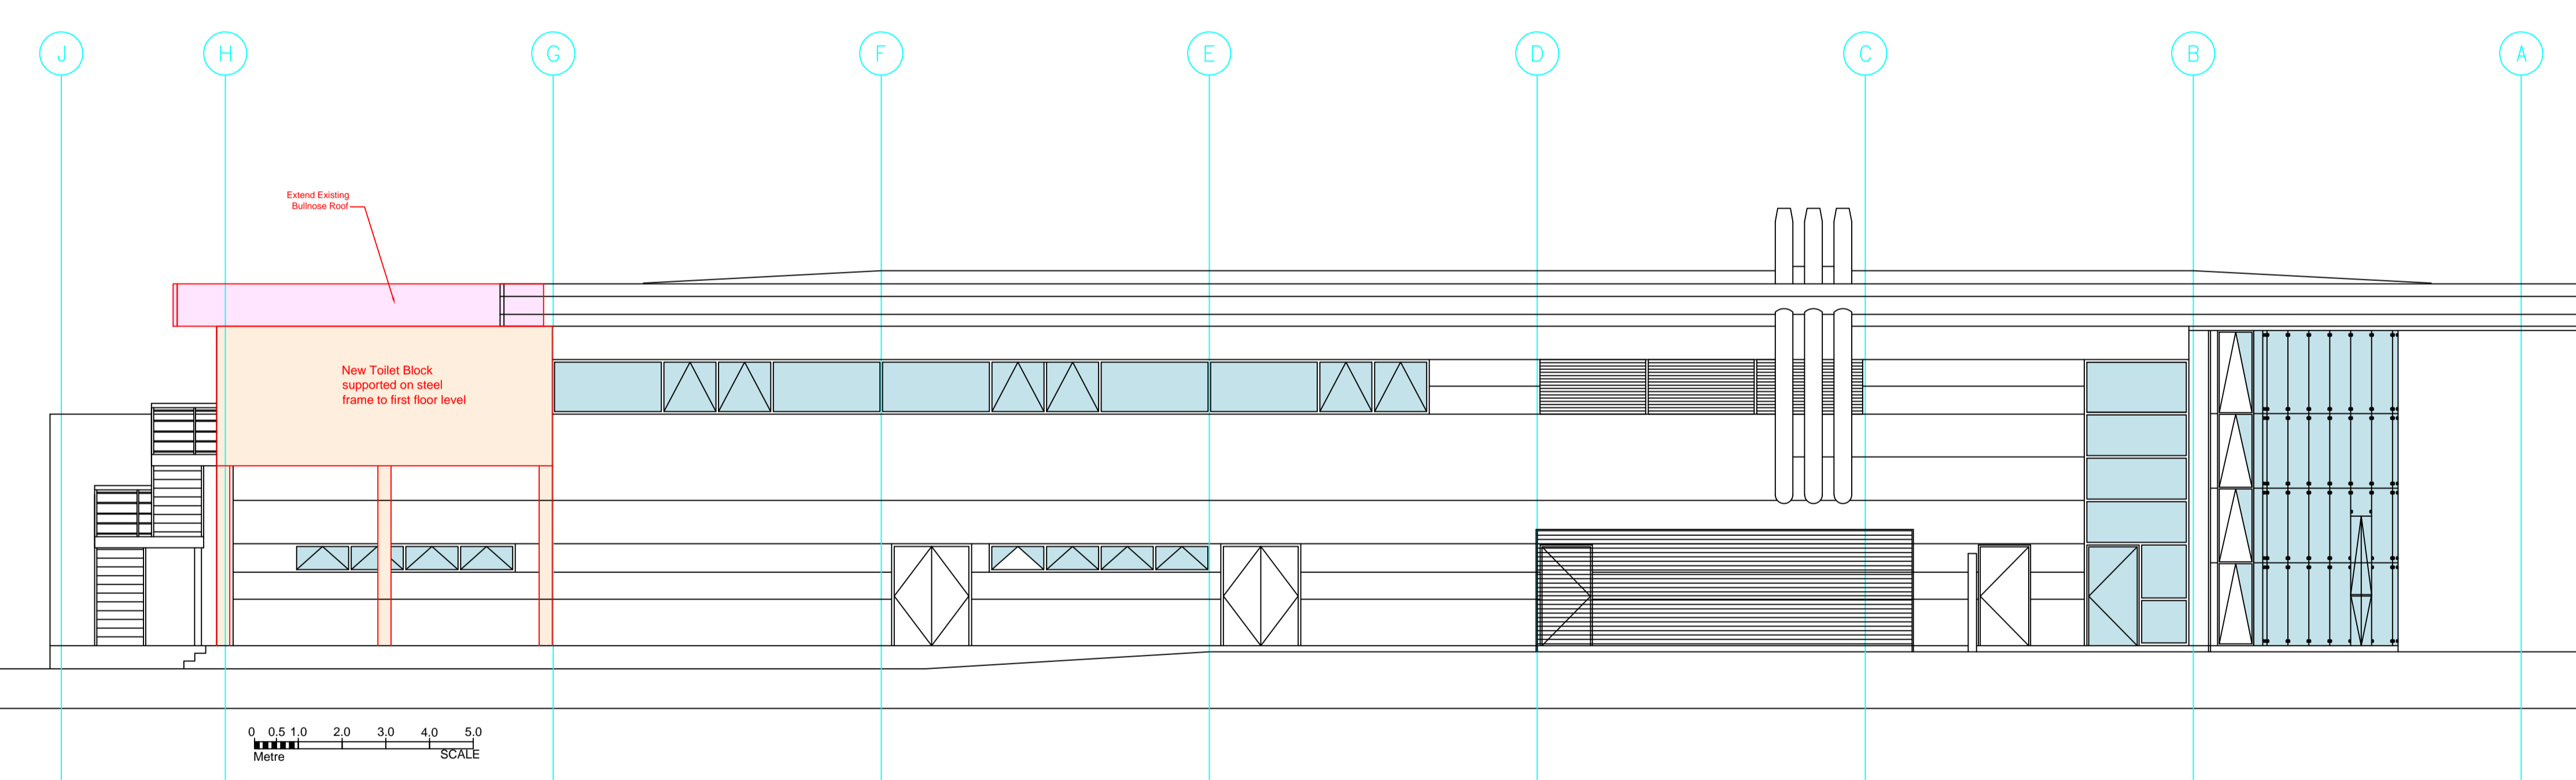

**NORTH ELEVATION - Side**

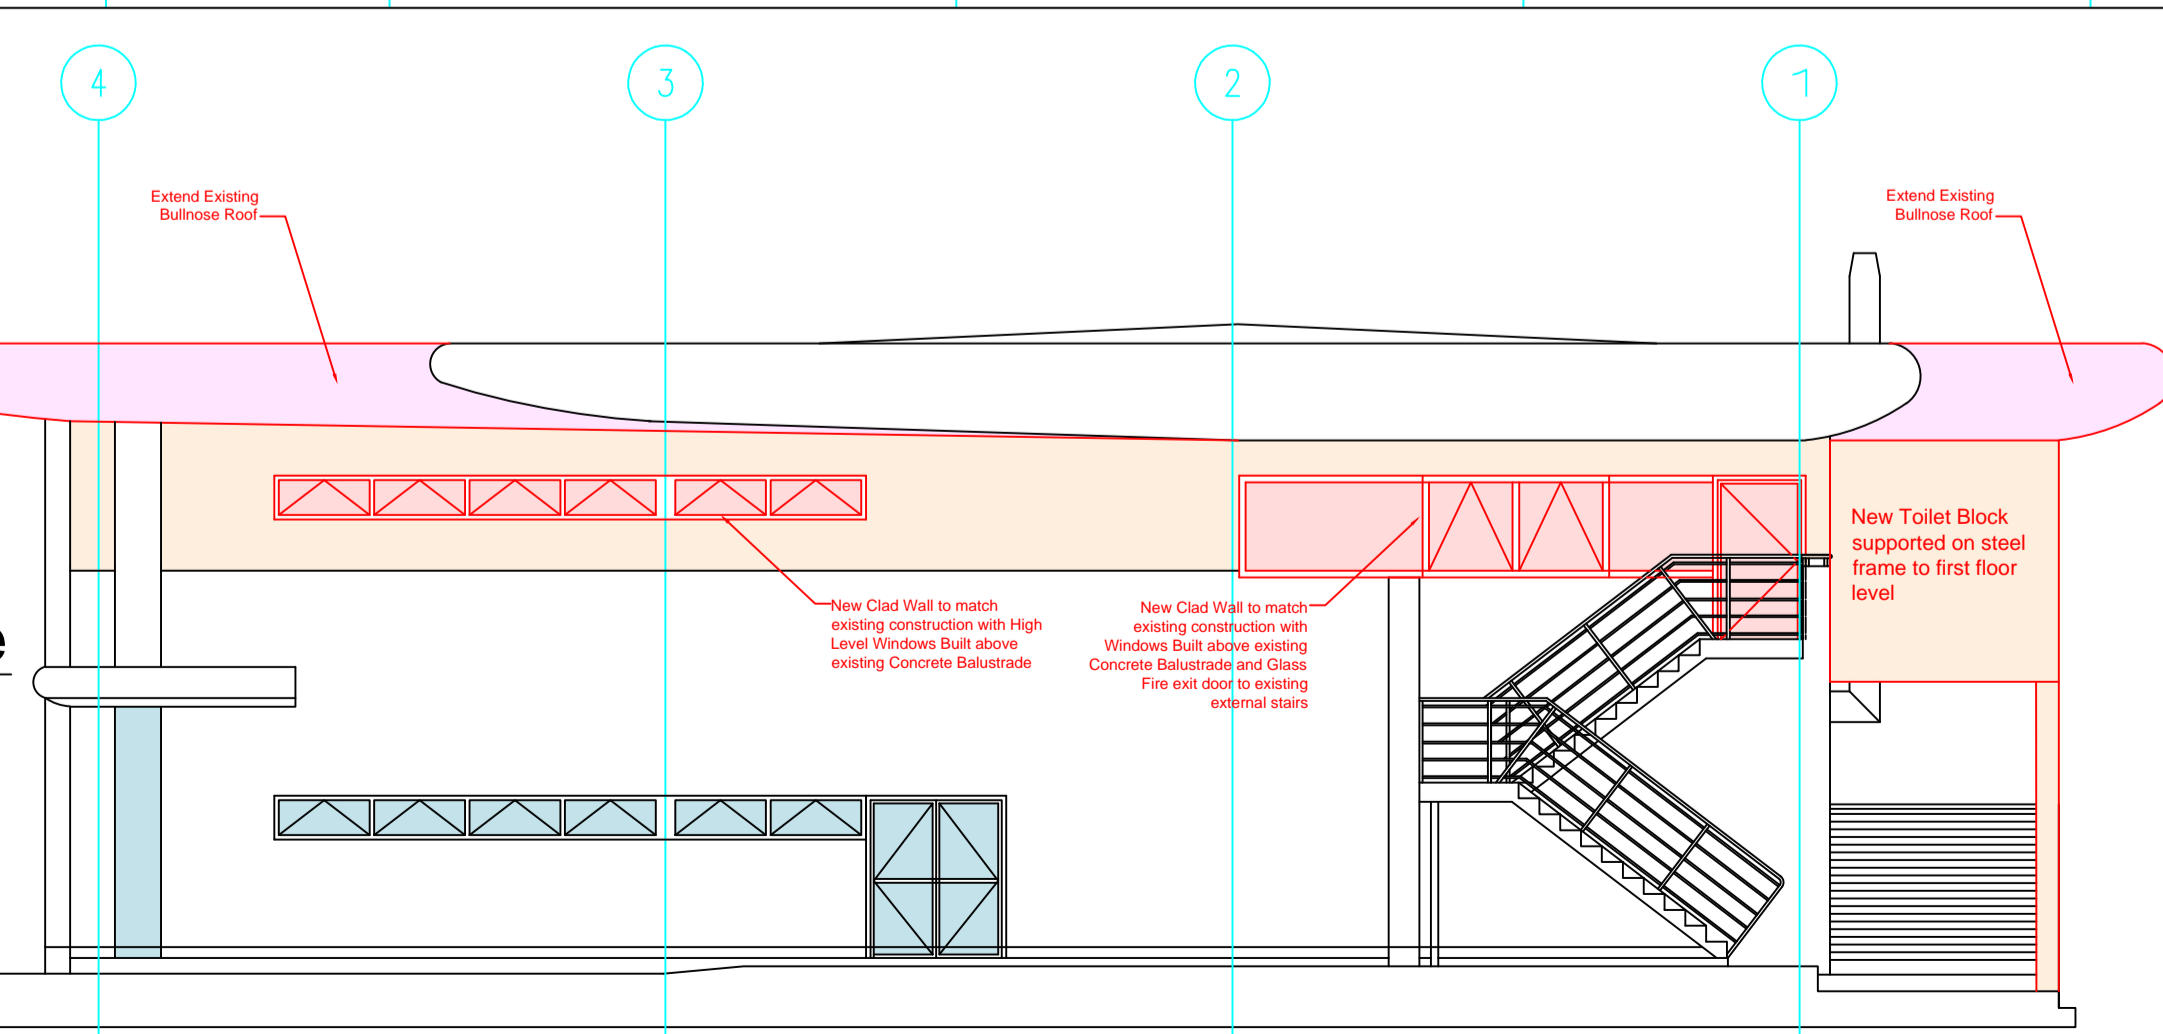

London & City Contracts Ltd. <b>L&amp;C</b> Unit 1, Wansstead Club Overton Drive, Wansstead London E11 2LW	
Level	Zone
	Code
	Status
	Preliminary
Client <b>Computacenter (UK) Ltd</b>	
Title <b>Proposed Building Elevations</b>	
Project <b>Ancillary Building</b>	
Site	Hatfield Business Park Hatfield Avenue, Hatfield AL10 9TW
Drawing No.	CCCL-1508AncillP03
Date	4-Sep-15
Revision	2
Designer	ELee Kretler
Approved By	
Scale	1:100@A1