
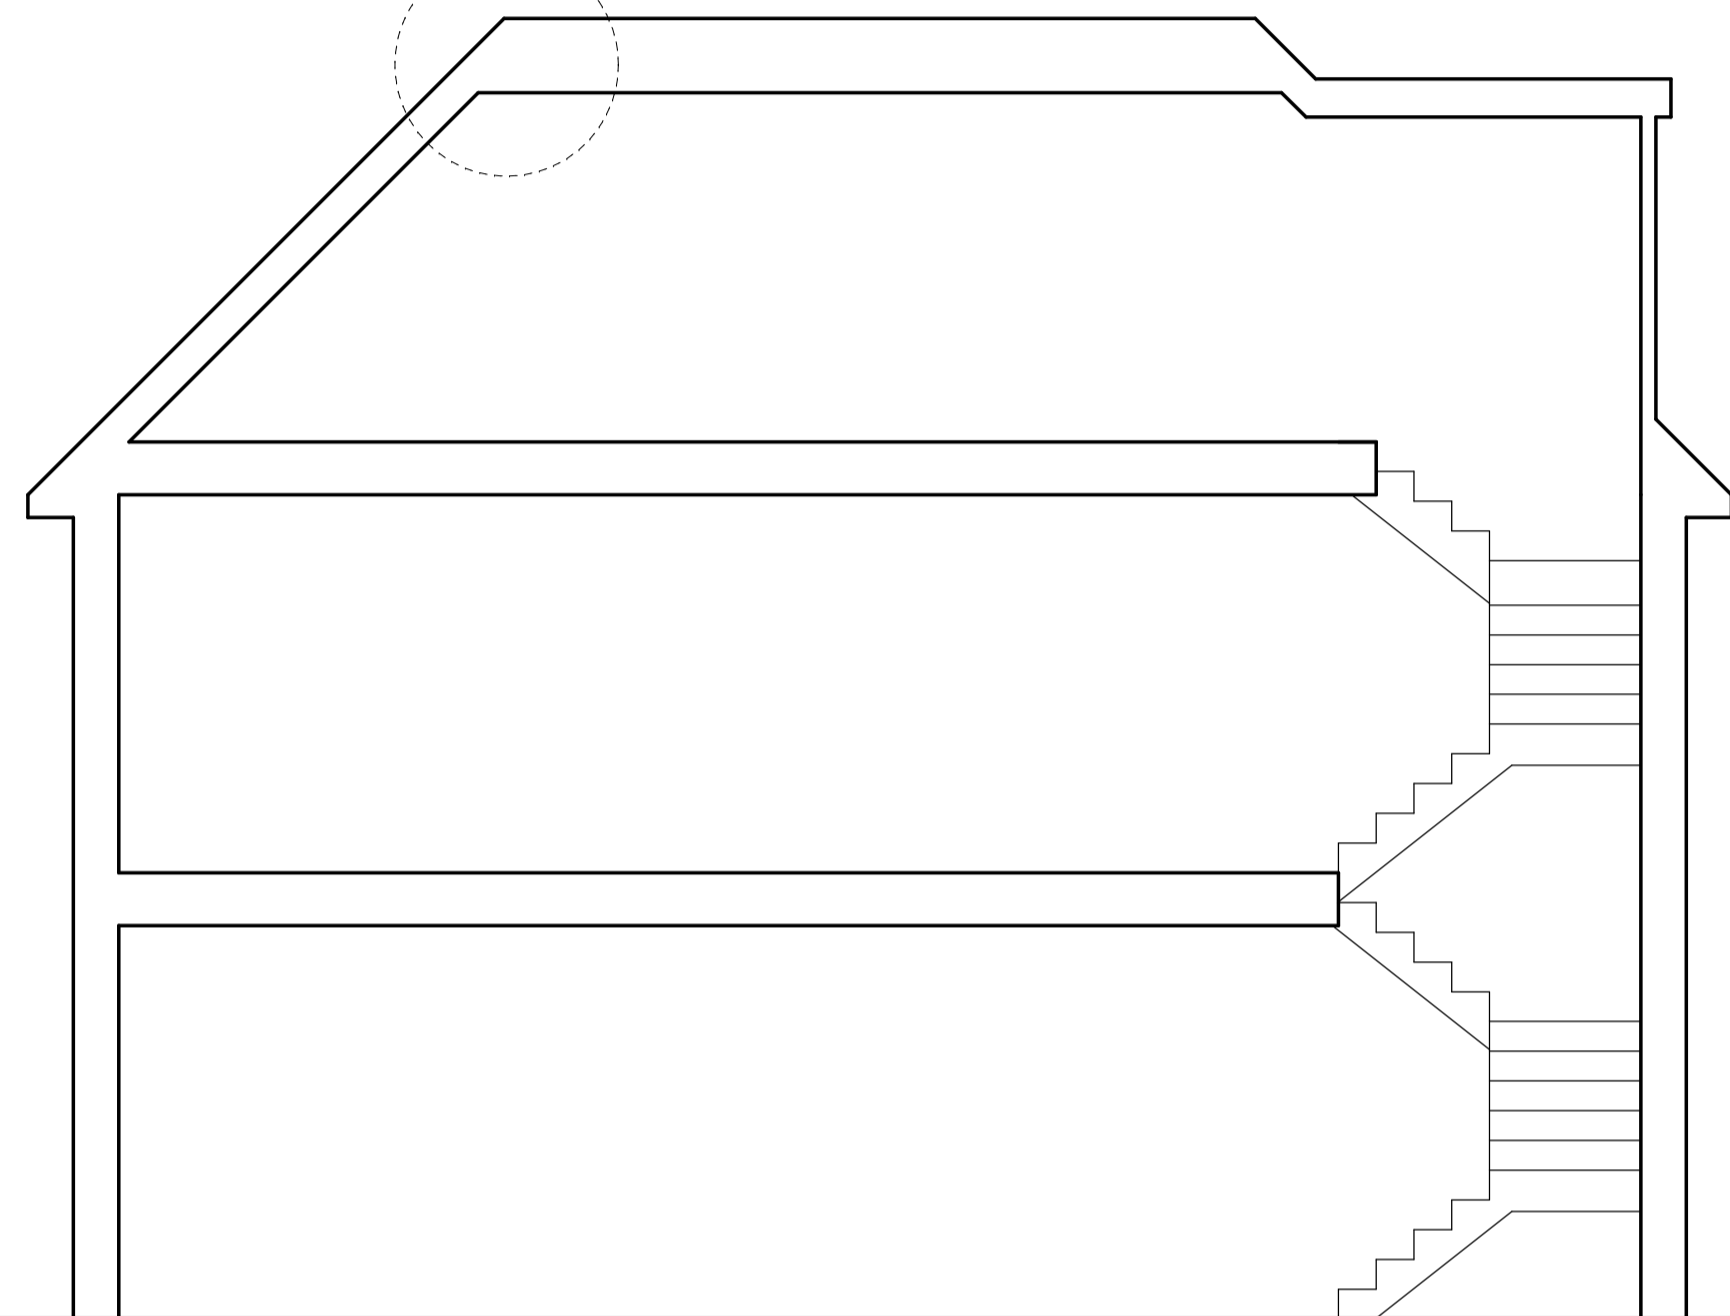


THIS DETAIL WILL BE APPLIED TO ALL SIX HOUSES


PLANNING

LEAD SHOOT
WIDTH CONTINUOUS
RIDGE
TILE ABOVE

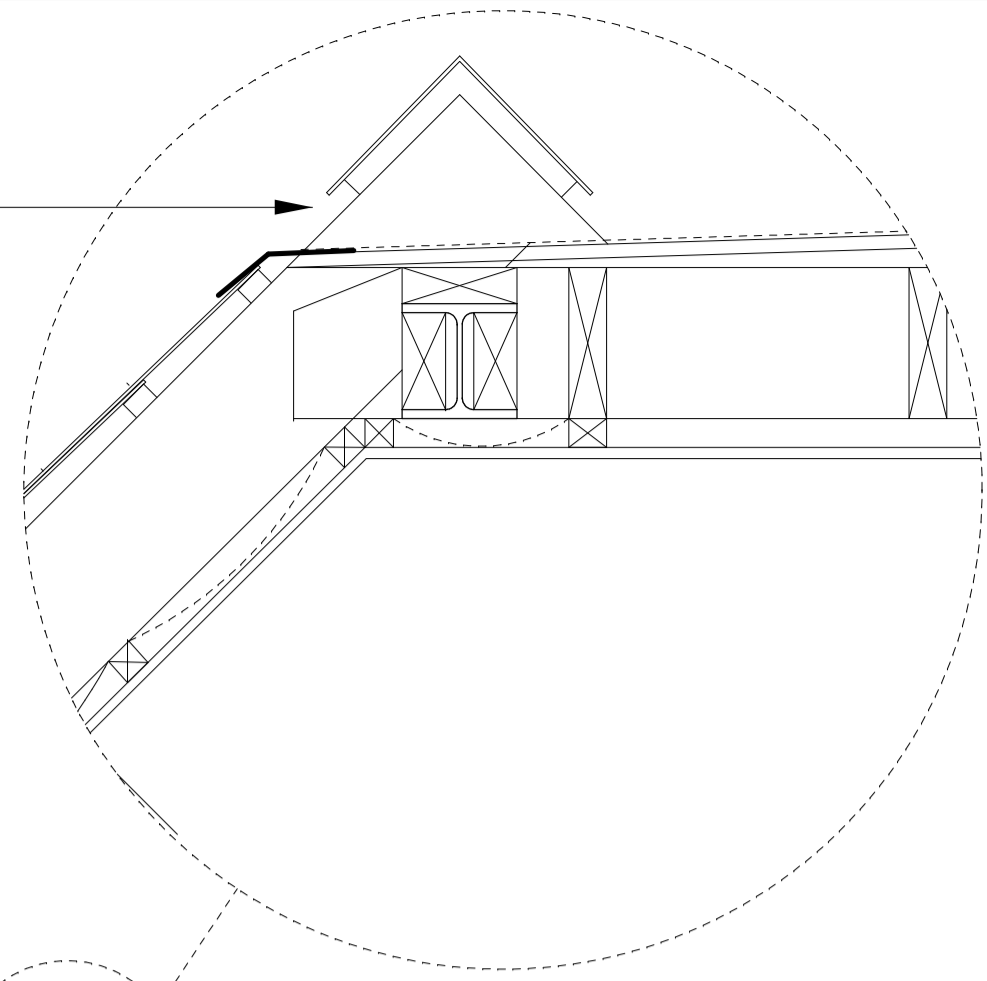


SECTION

LEAD SHOOT BELOW RIDGE
(X 3 EACH SIDE)
RIDGE TO BE
CONTINUOUS
OVER

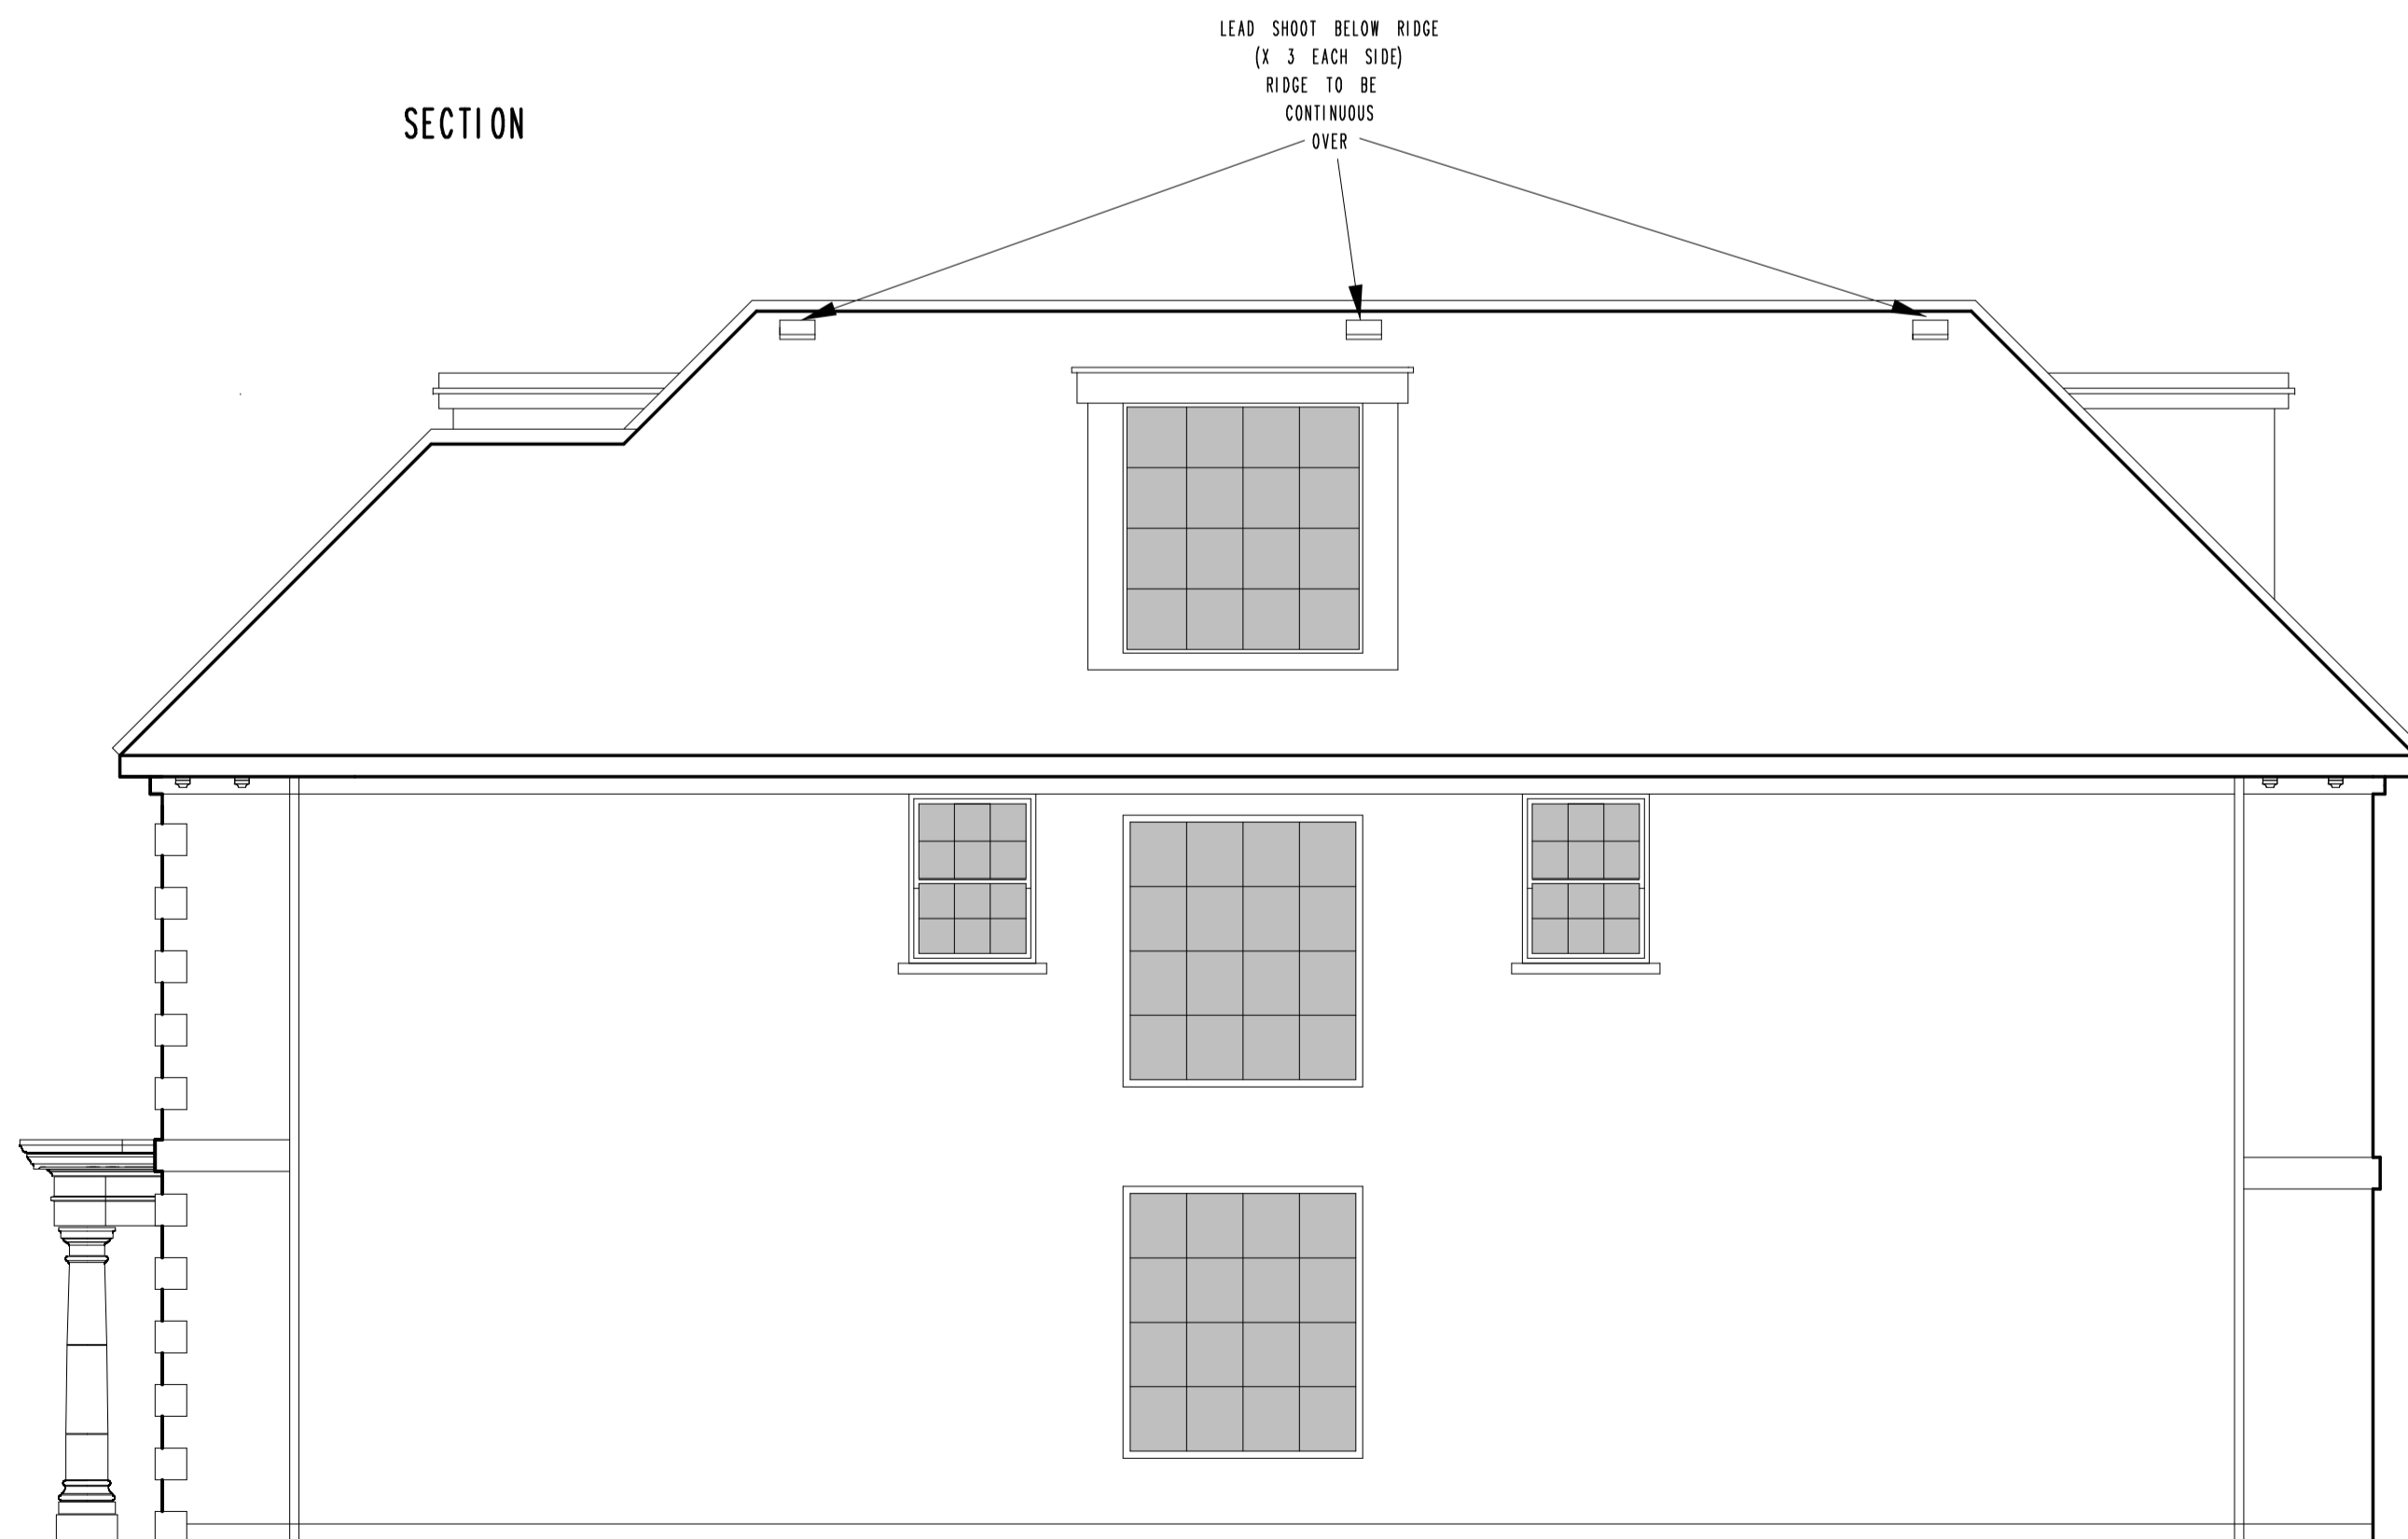

ELEVATIONS

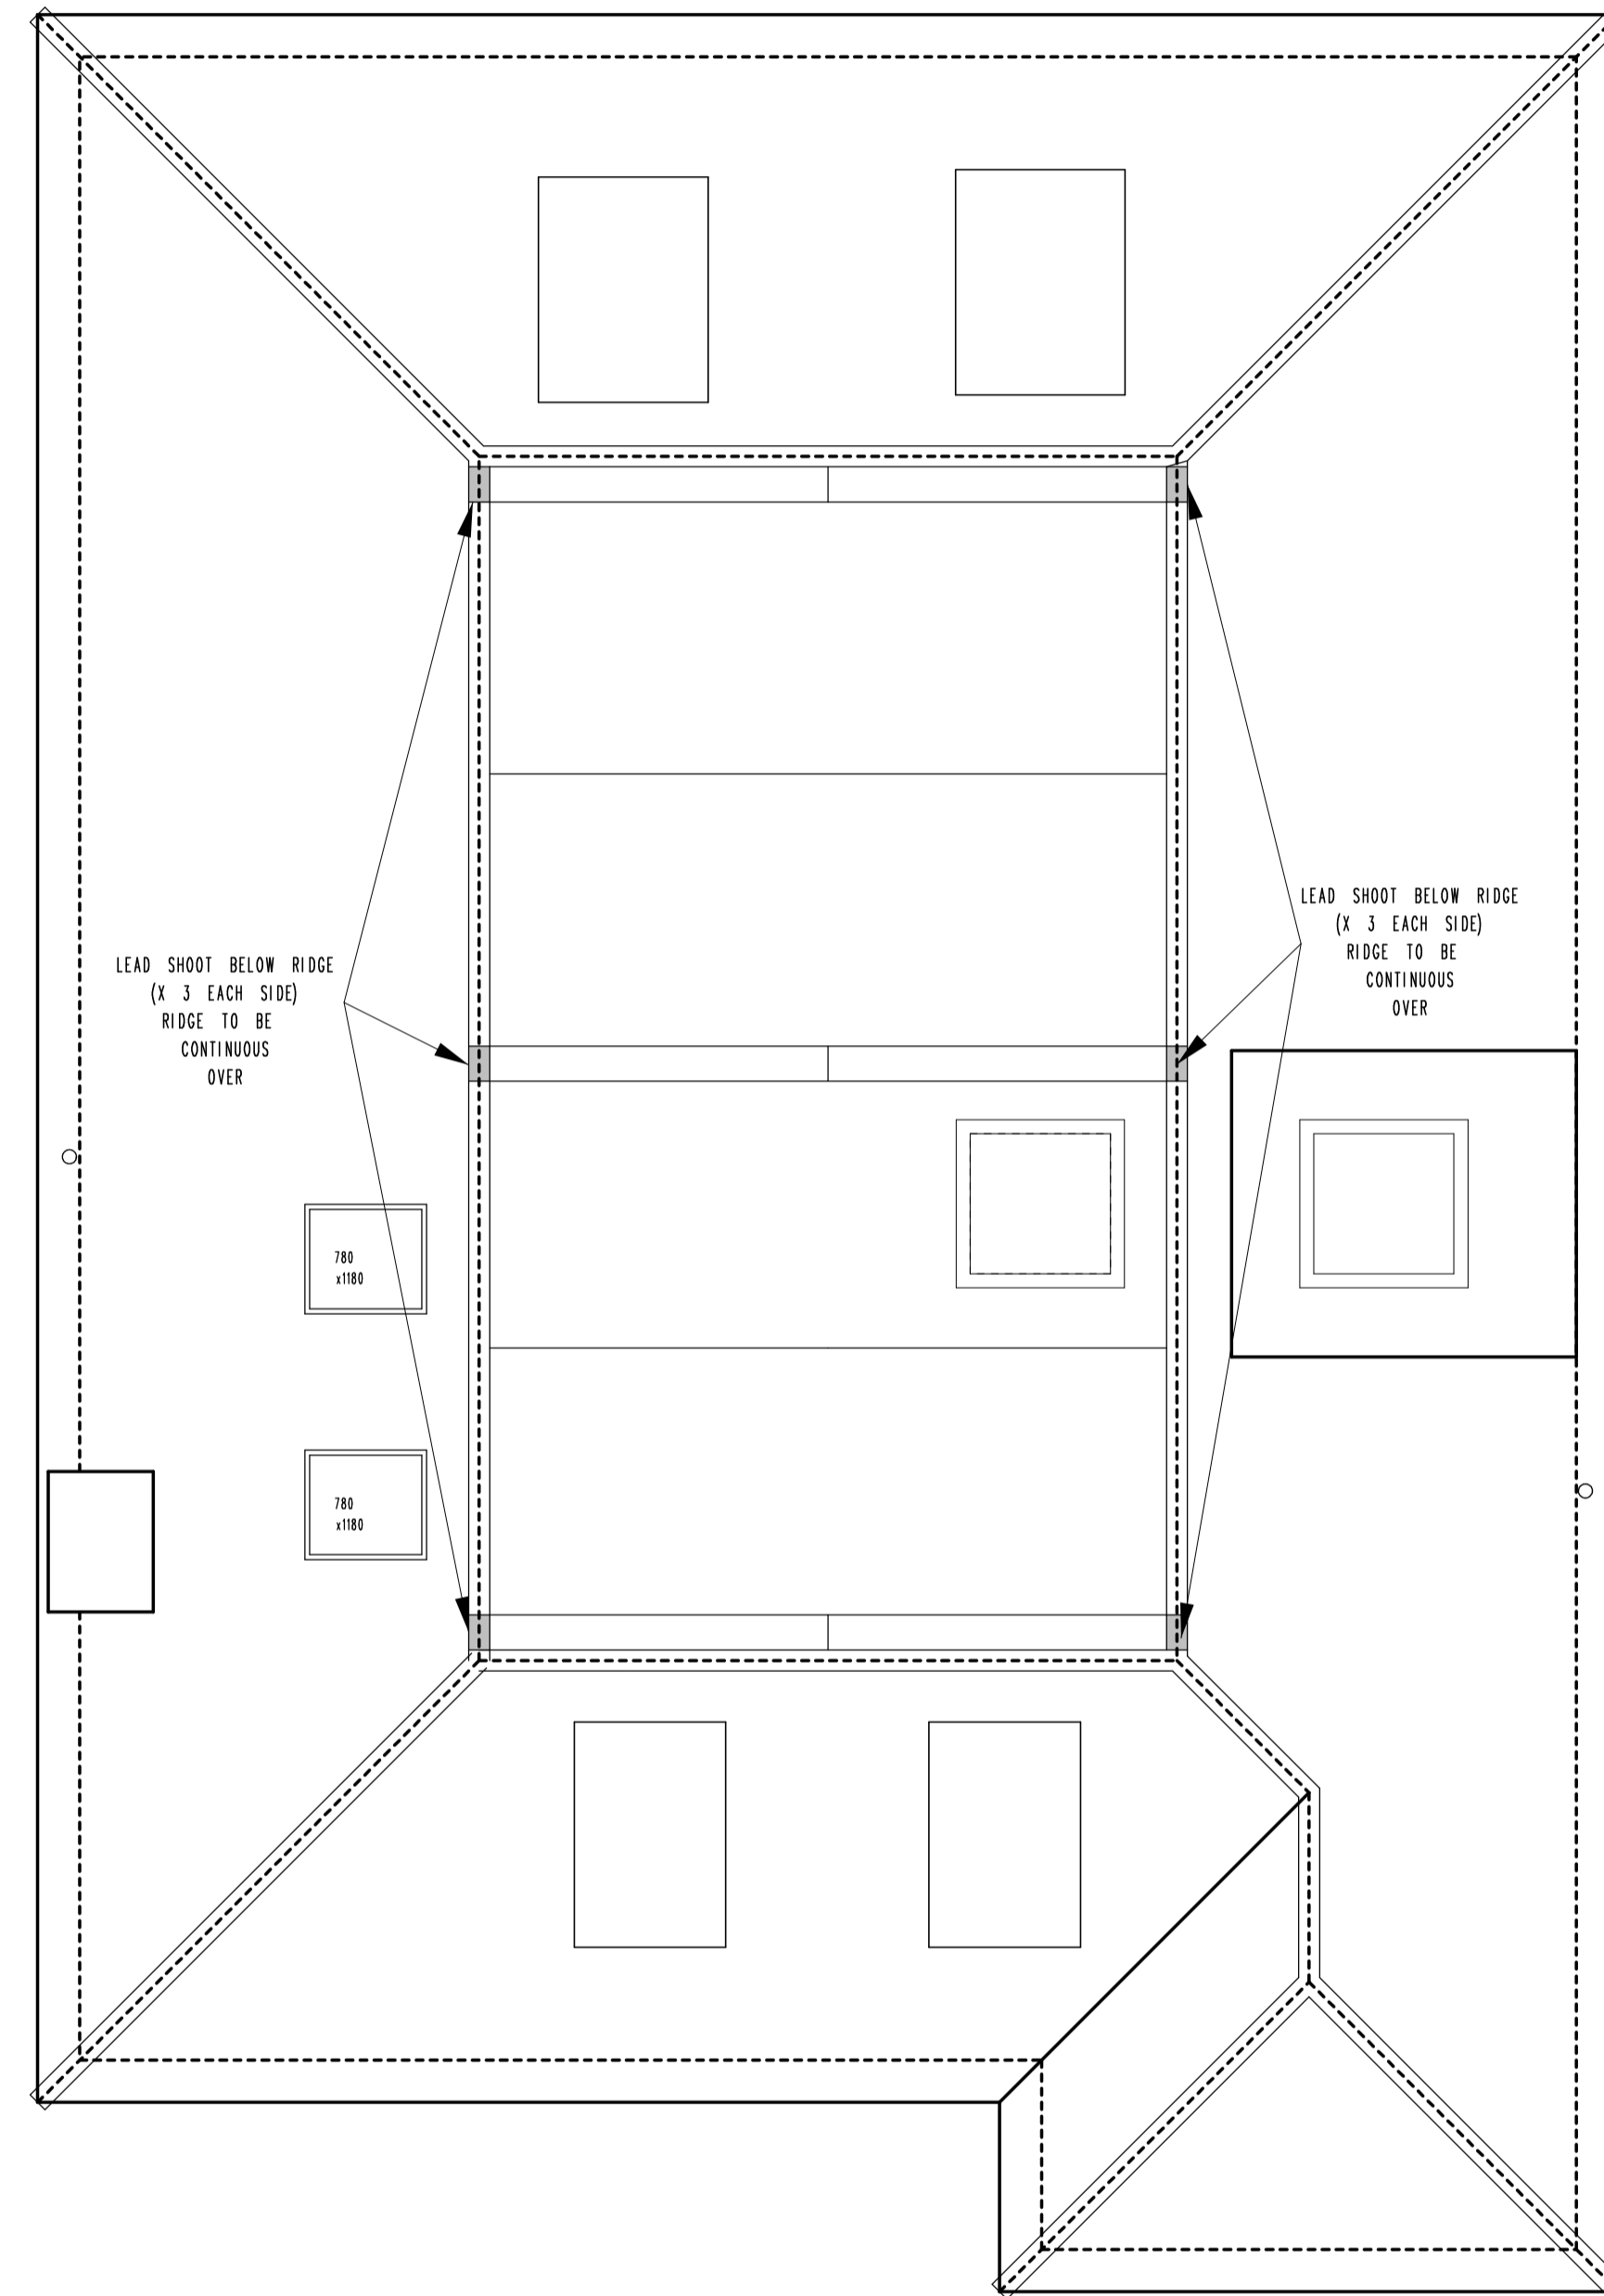

LEAD SHOOT BELOW RIDGE
(X 3 EACH SIDE)
RIDGE TO BE
CONTINUOUS
OVER

780
x1080

780
x1080

LEAD SHOOT BELOW RIDGE
(X 3 EACH SIDE)
RIDGE TO BE
CONTINUOUS
OVER

ROOF PLAN



SCALE AT 1:50

No.	Date	By	Contents
Revisions			

Site Address
 101 BROOKMANS AVE
 BROOKMANS PARK
 AL9 7QG

Job Title
 DEMOLITION OF EXG
 HOUSE AND
 ERECTION OF 6 HOUSES

Drawing Title
 TYPICAL CROWN ROOF DETAILS

Scale 1:50 @ a1 Date 08/19 Drawn by AJC

Alan Cox
 associates
 Architectural & Planning Consultants
 TEL: 020 - 8440 - 7777
 FAX: 020 - 8364 - 9556

Dir.No. 485018-26 Rev.