



PROPOSED SITE PLAN (Scale 1:100)

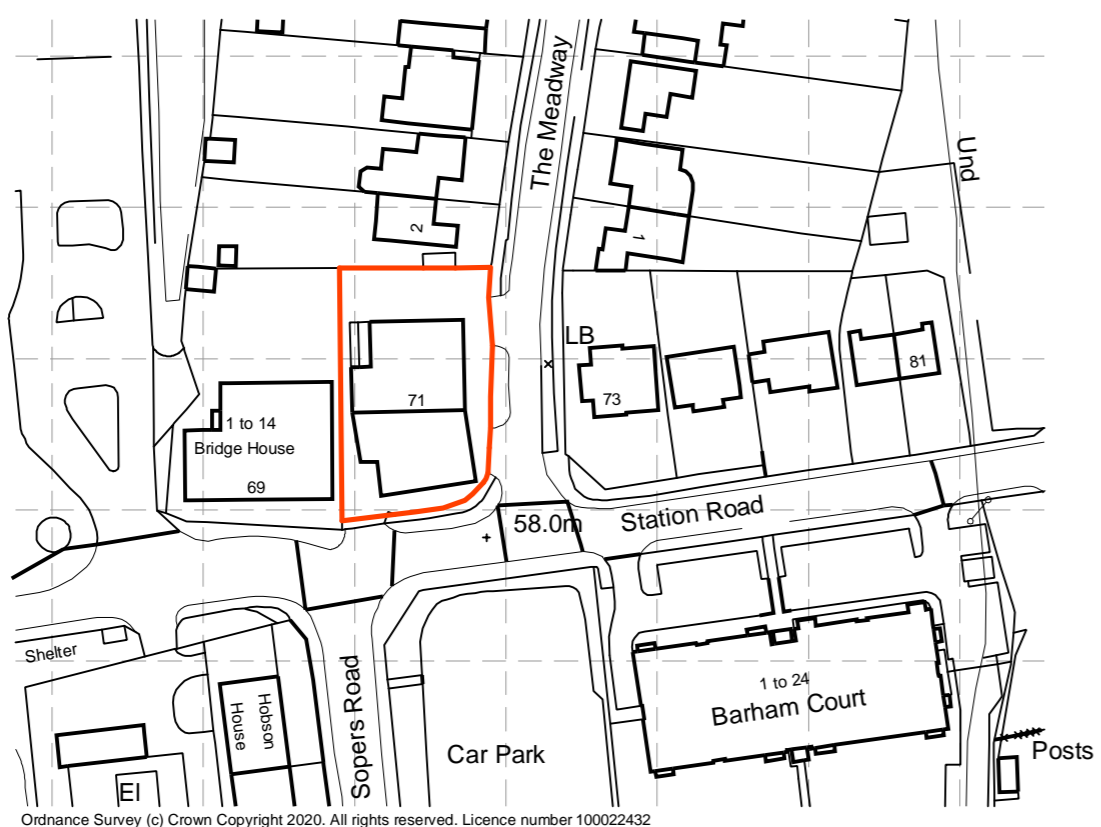

LOCATION PLAN (Scale 1:1250)

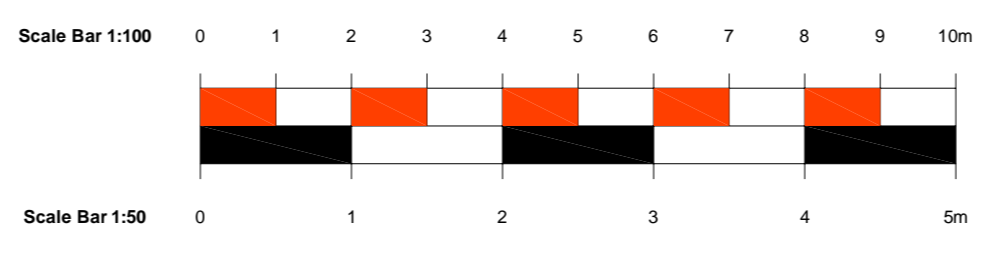

REV 'C' - 27.06.2023: Site plan updated, bollards added and parking spaces allocated.
 REV 'B' - 01.06.2021: Revised To Local Authority's Recommendations.
 REV 'A' - 05.11.2020: Revised Following Pre-App Consultation.

salvatore zaffuto	architecture	date	11.06.2020	title	Proposed 12No Flats Proposed Site Plan & Location Plan
		scale	1:100/1:250 @ A1		
		drawn	SZ	client	drawing no. D 446.002C
		client	M K Pinner 26 Worcester Crescent London, NW7 4LR		