


Site plan 1:500

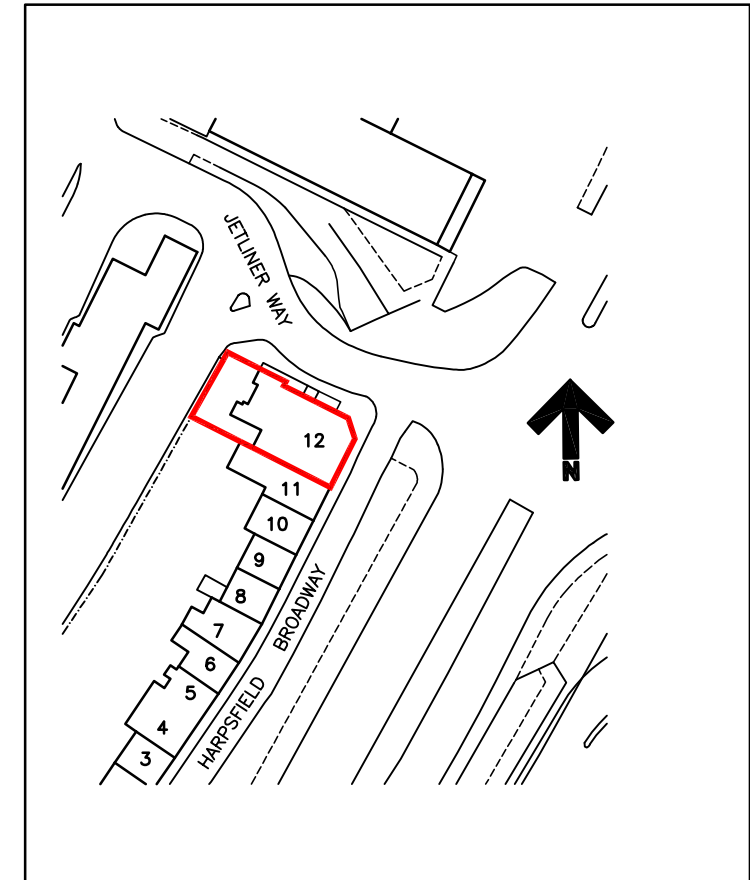

Site location plan 1:1250

Rev.	Description.	Date.
------	--------------	-------

AT Design (Welwyn) Ltd Architectural Design Services 22 School Lane, Welwyn, Herts AL6 9PH Tel: 07931703297 - email: adamtrigg@hotmail.com		
---	--	--

Title; Proposed new roof 12 Harpsfield Broadway Hatfield Hertfordshire AL10 9TF Location Plan
--

Scale : 1:500 @ A3	Drawn by: AT
Date : Feb 2013	

Drg.No: AT409-22
------------------