

NOTES
 Do not scale the drawing. All dimensions to be verified on site before the commencement of any shop drawings or work whatsoever, either on his own behalf or that of sub-contractors or suppliers. Report all discrepancies to the architect immediately.
 This drawing to be read for planning permissions only.



FRONT ELEVATION



REAR ELEVATION



SIDE ELEVATION


**EXISTING ELEVATIONS
 FRONT/ REAR & SIDE ELEVATIONS**

date	scale
MARCH 00	1/50


381 ST. ALBANS RD WEST
 HATFIELD, HERTS

element drawing	revision
	02

NOTES
 Do not scale the drawing. All dimensions to be verified on site before the commencement of any shop drawings or work whatsoever, either on his own behalf or that of sub-contractors or suppliers. Report all discrepancies to the architect immediately.
 This drawing to be read for planning permissions only.

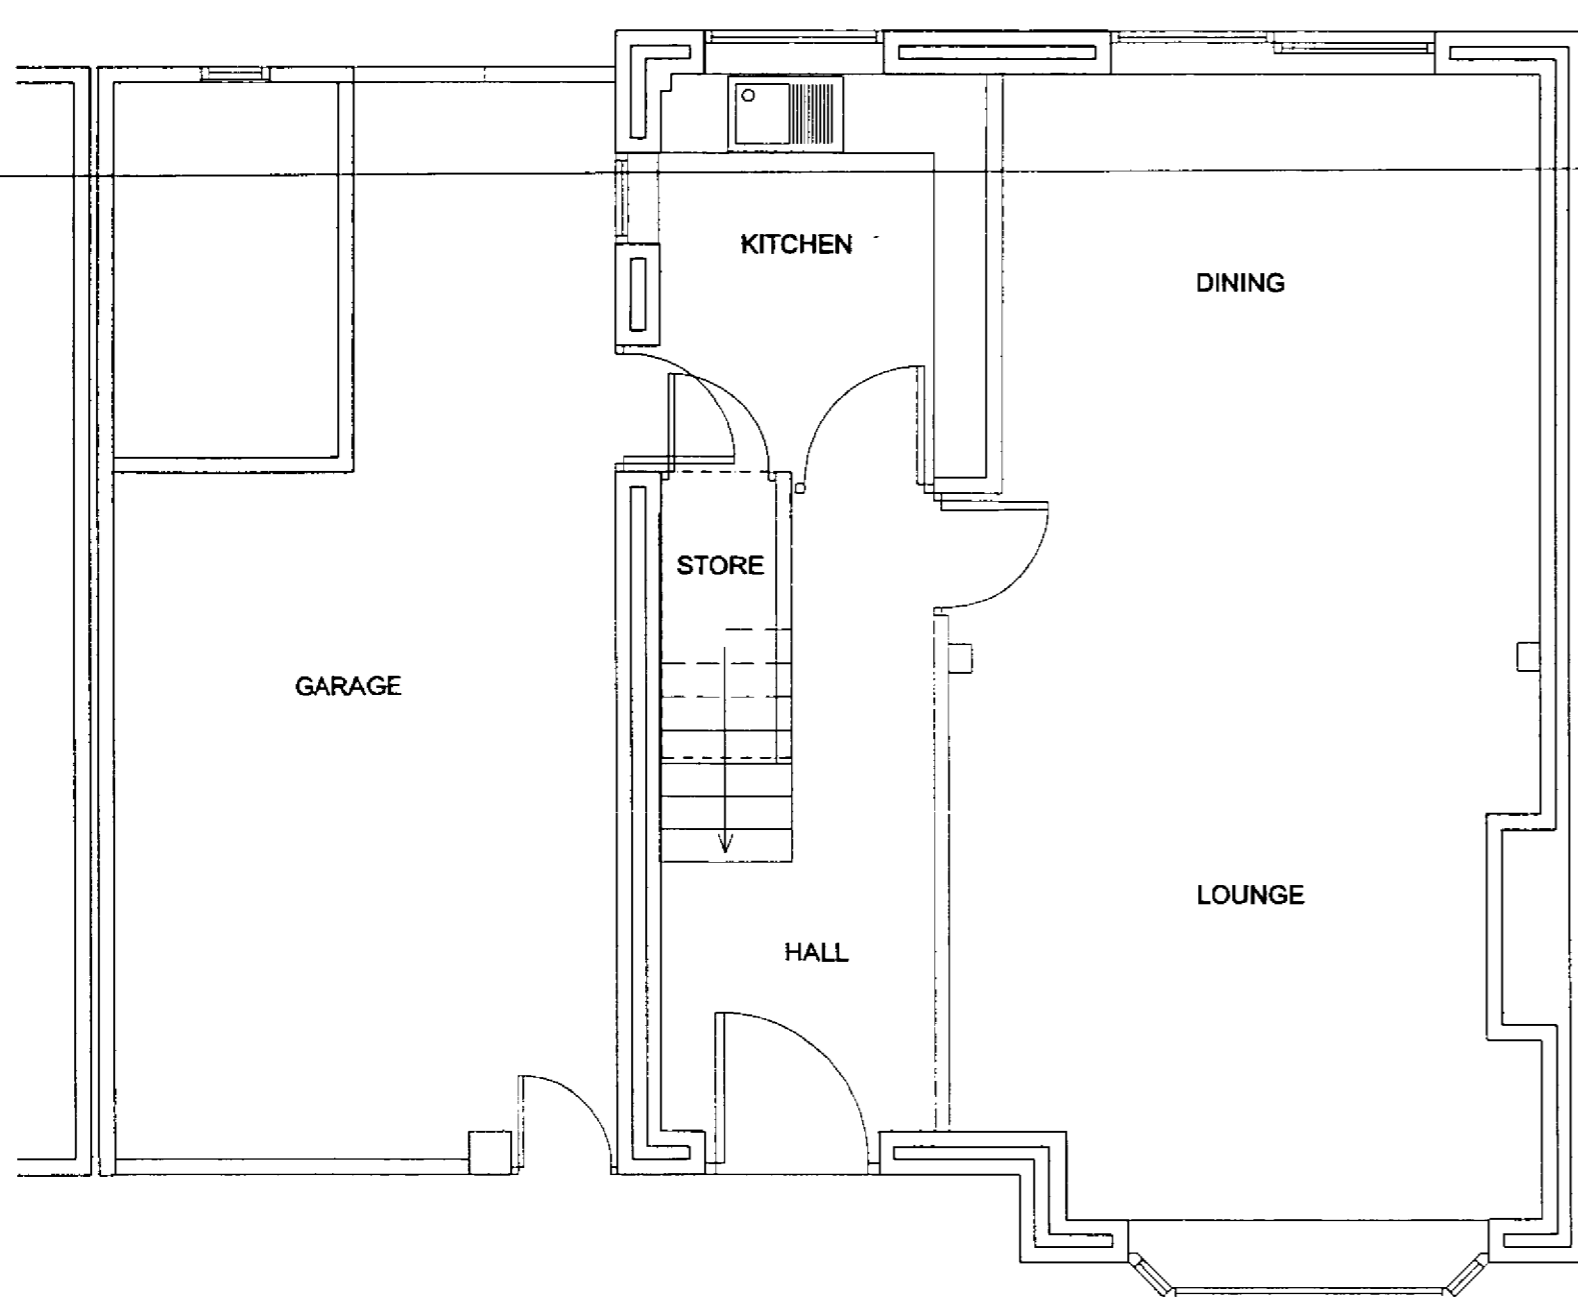

GROUND FLOOR

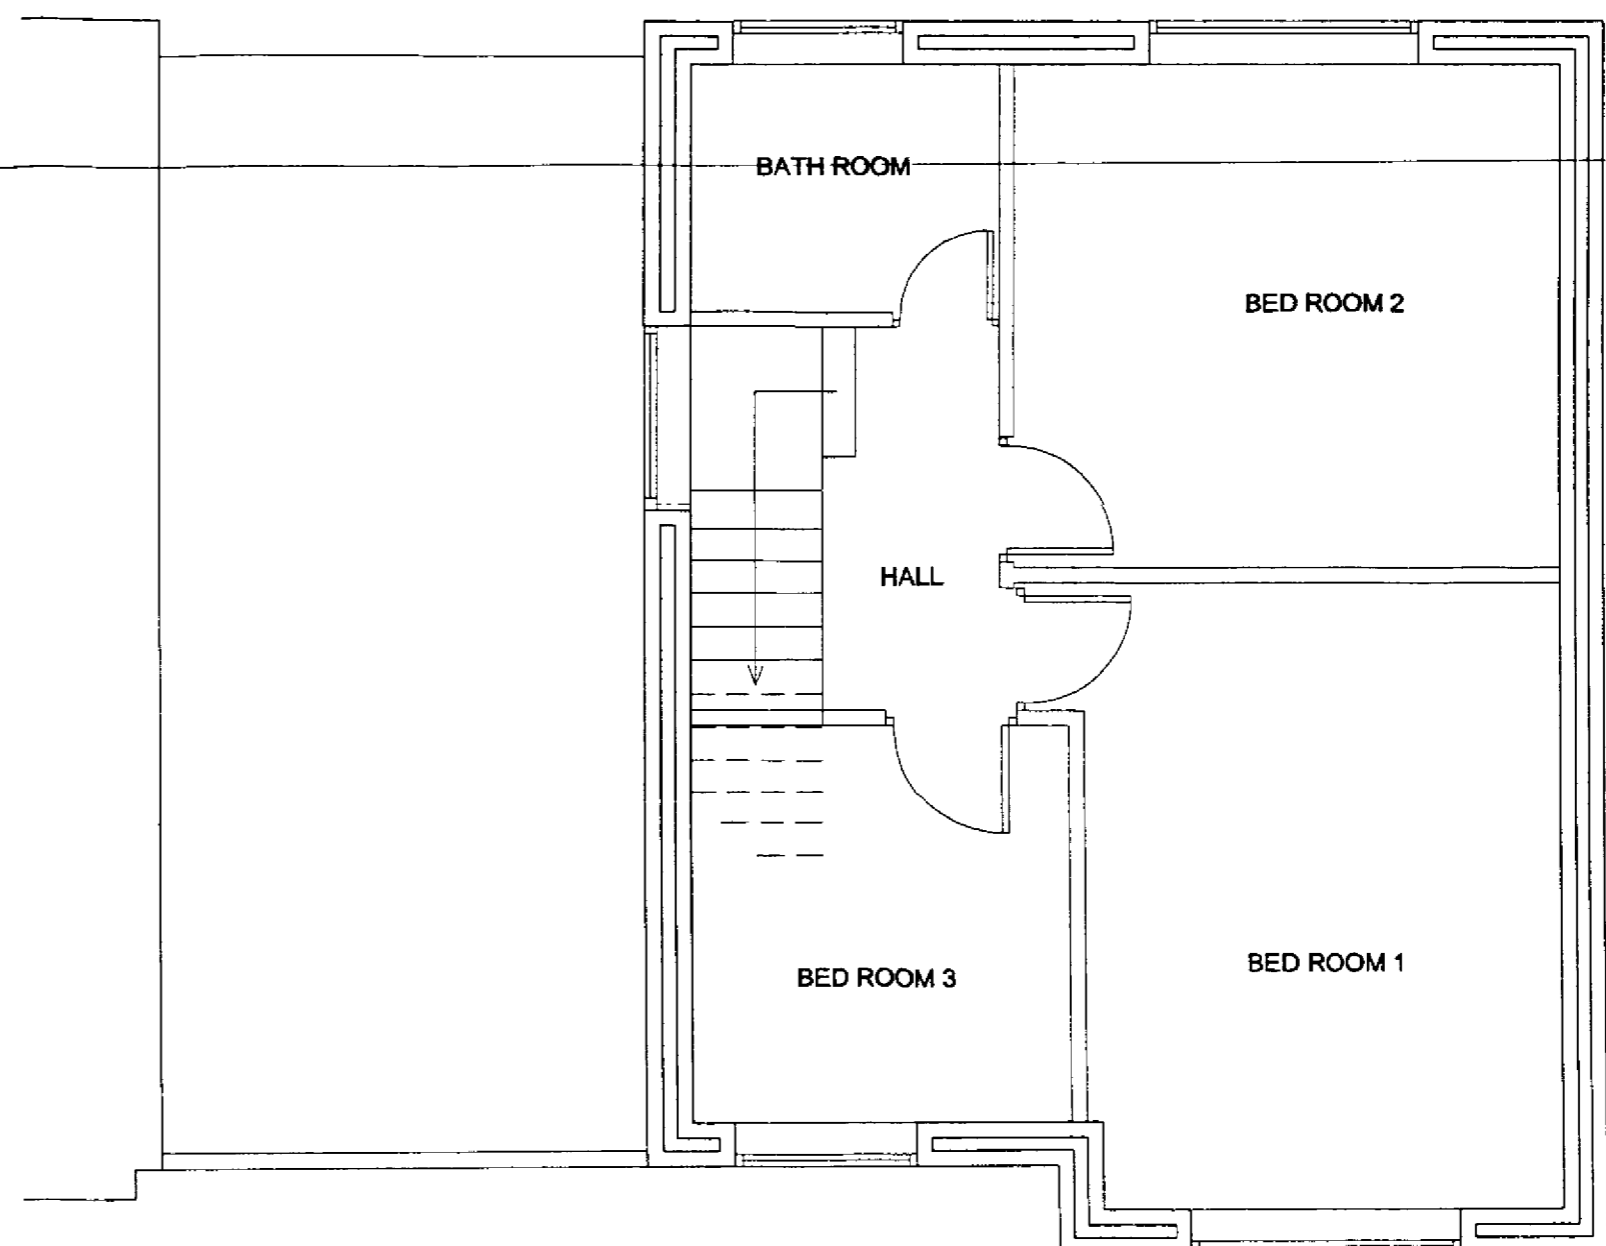

FIRST FLOOR

03 JUL 2000
 ARCHITECT
 DRAWING
 381 ST. ALBANS RD WEST
 HATFIELD, HERTS

S 0/2000/0003/FP

**EXISTING PLANS
 GROUND / FIRST FLOORS**

date	scale
MARCH 00	1/50

381 ST. ALBANS RD WEST
 HATFIELD, HERTS

element drawing	revision
	01


NOTES
 Do not scale the drawing. All dimensions to be verified on site before the commencement of any shop drawings or work whatsoever, either on his own behalf or that of sub-contractors or suppliers. Report all discrepancies to the architect immediately.
 This drawing to be read for planning permissions only



FRONT ELEVATION



REAR ELEVATION

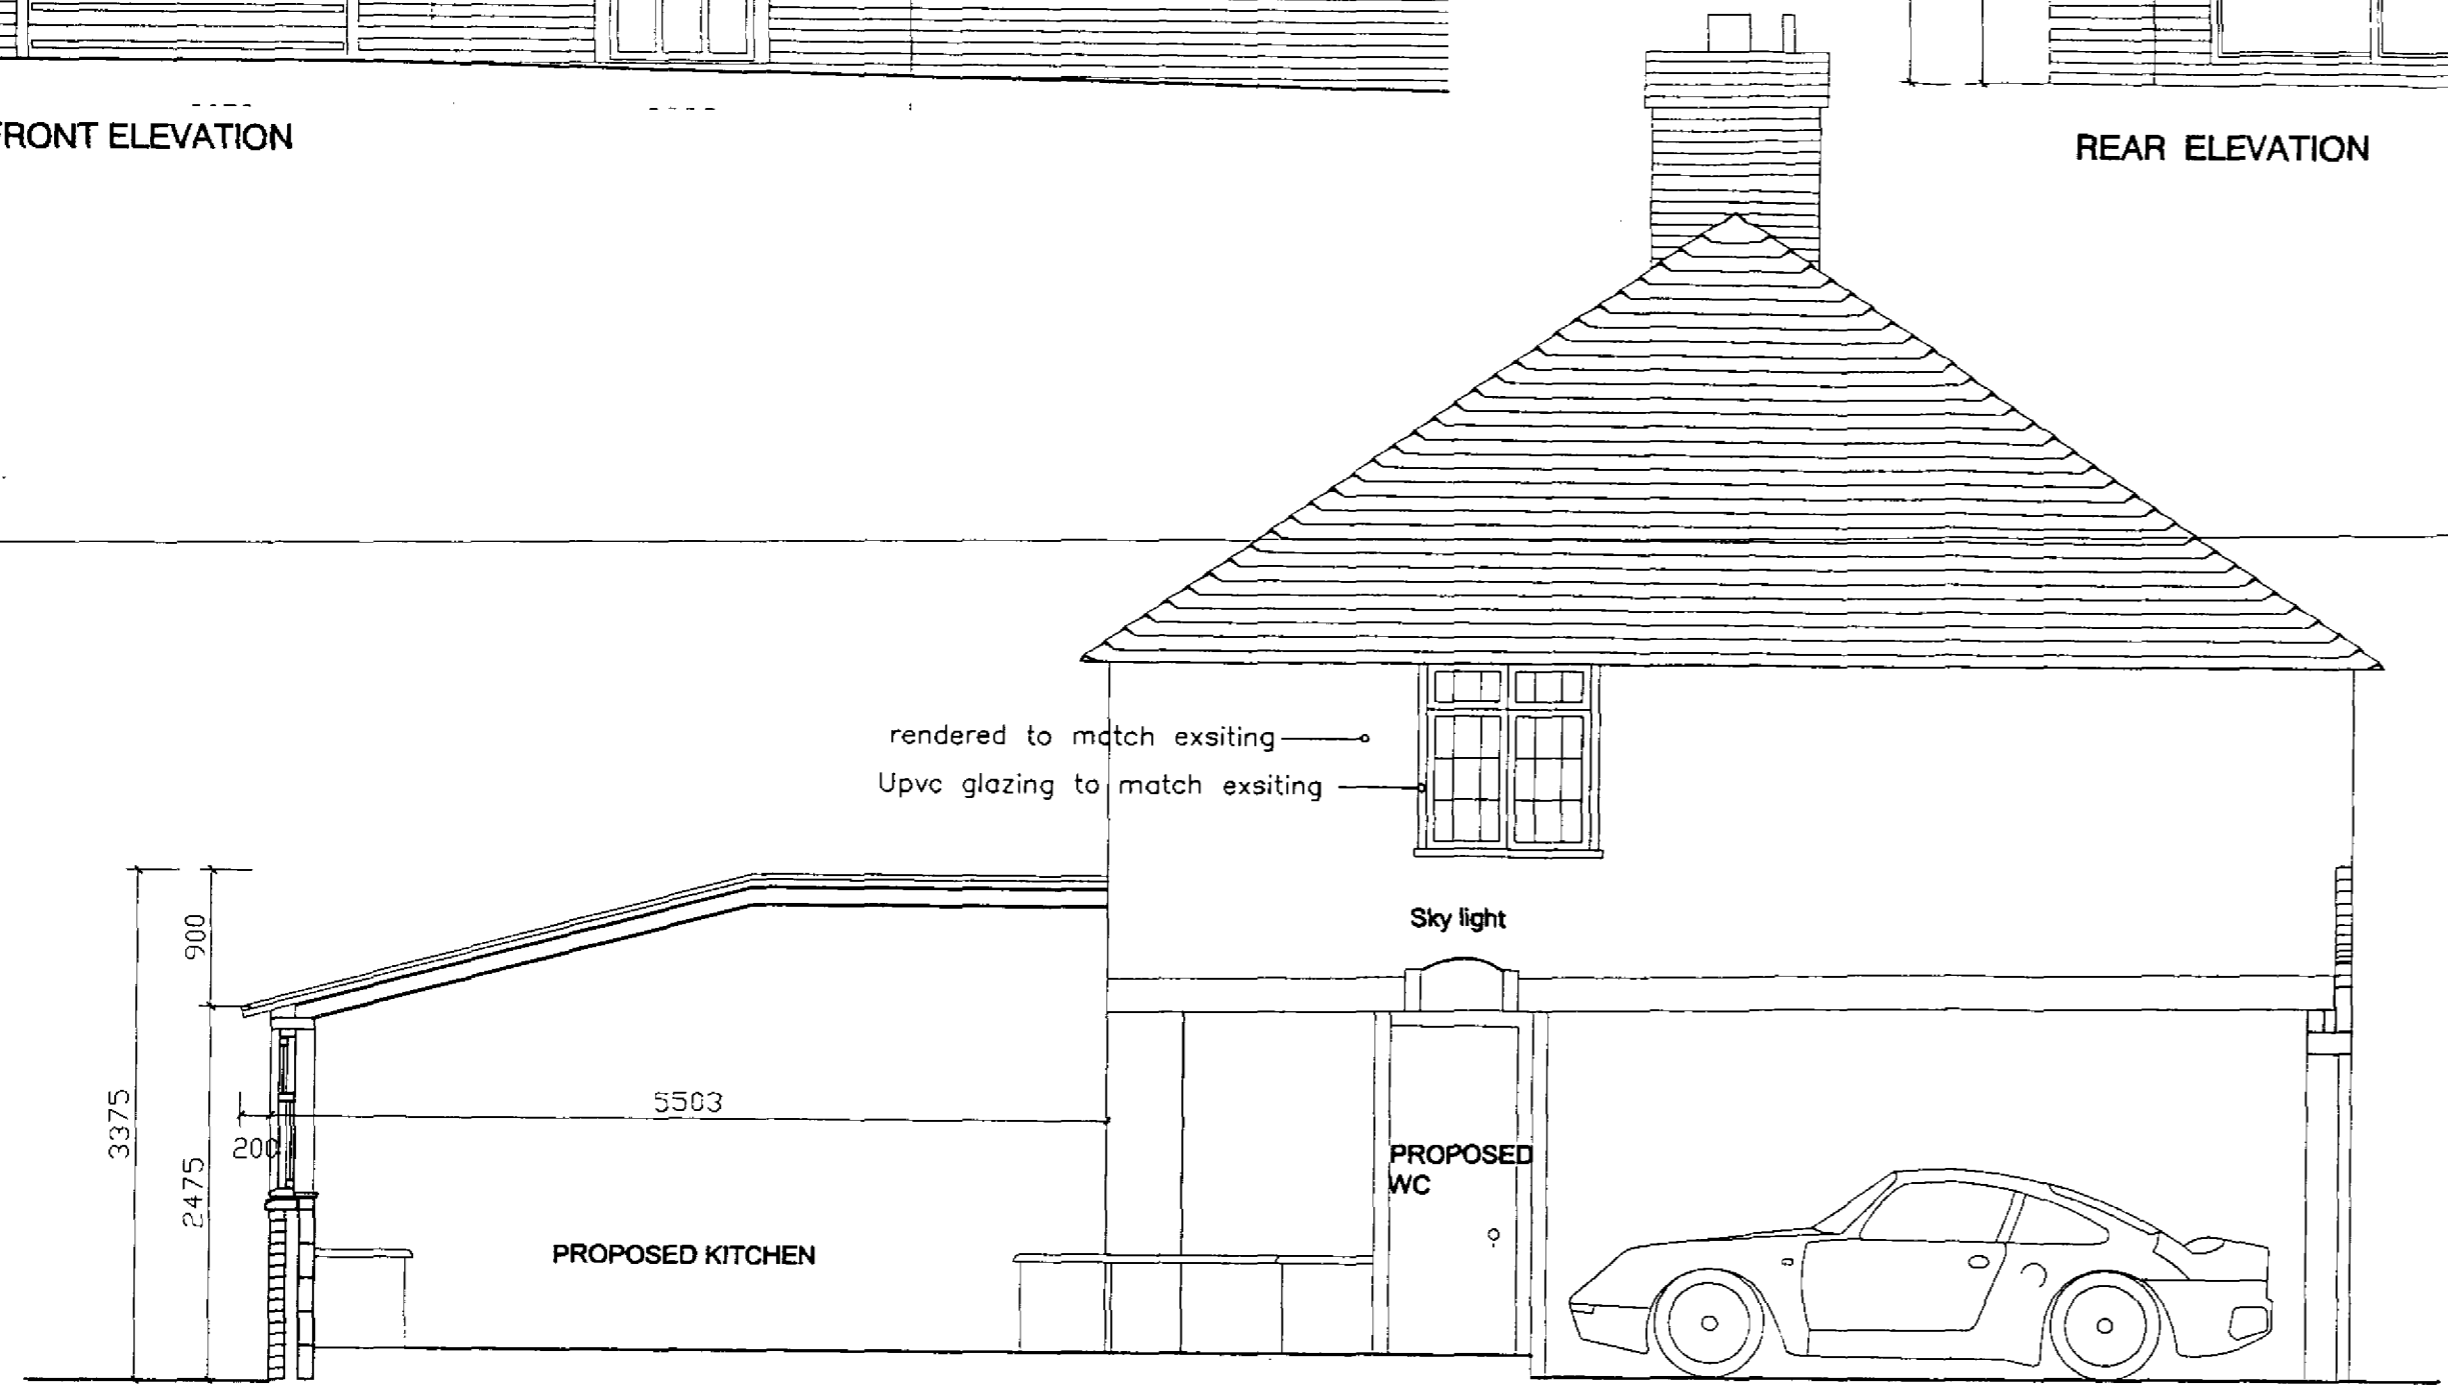


SIDE ELEVATION

**PROPOSED ELEVATIONS
 FRONT/ REAR & SIDE ELEVATIONS**


date	scale
MARCH 00	1/50

381 ST. ALBANS RD WEST
 HATFIELD, HERTS

element	drawing	revision
		04

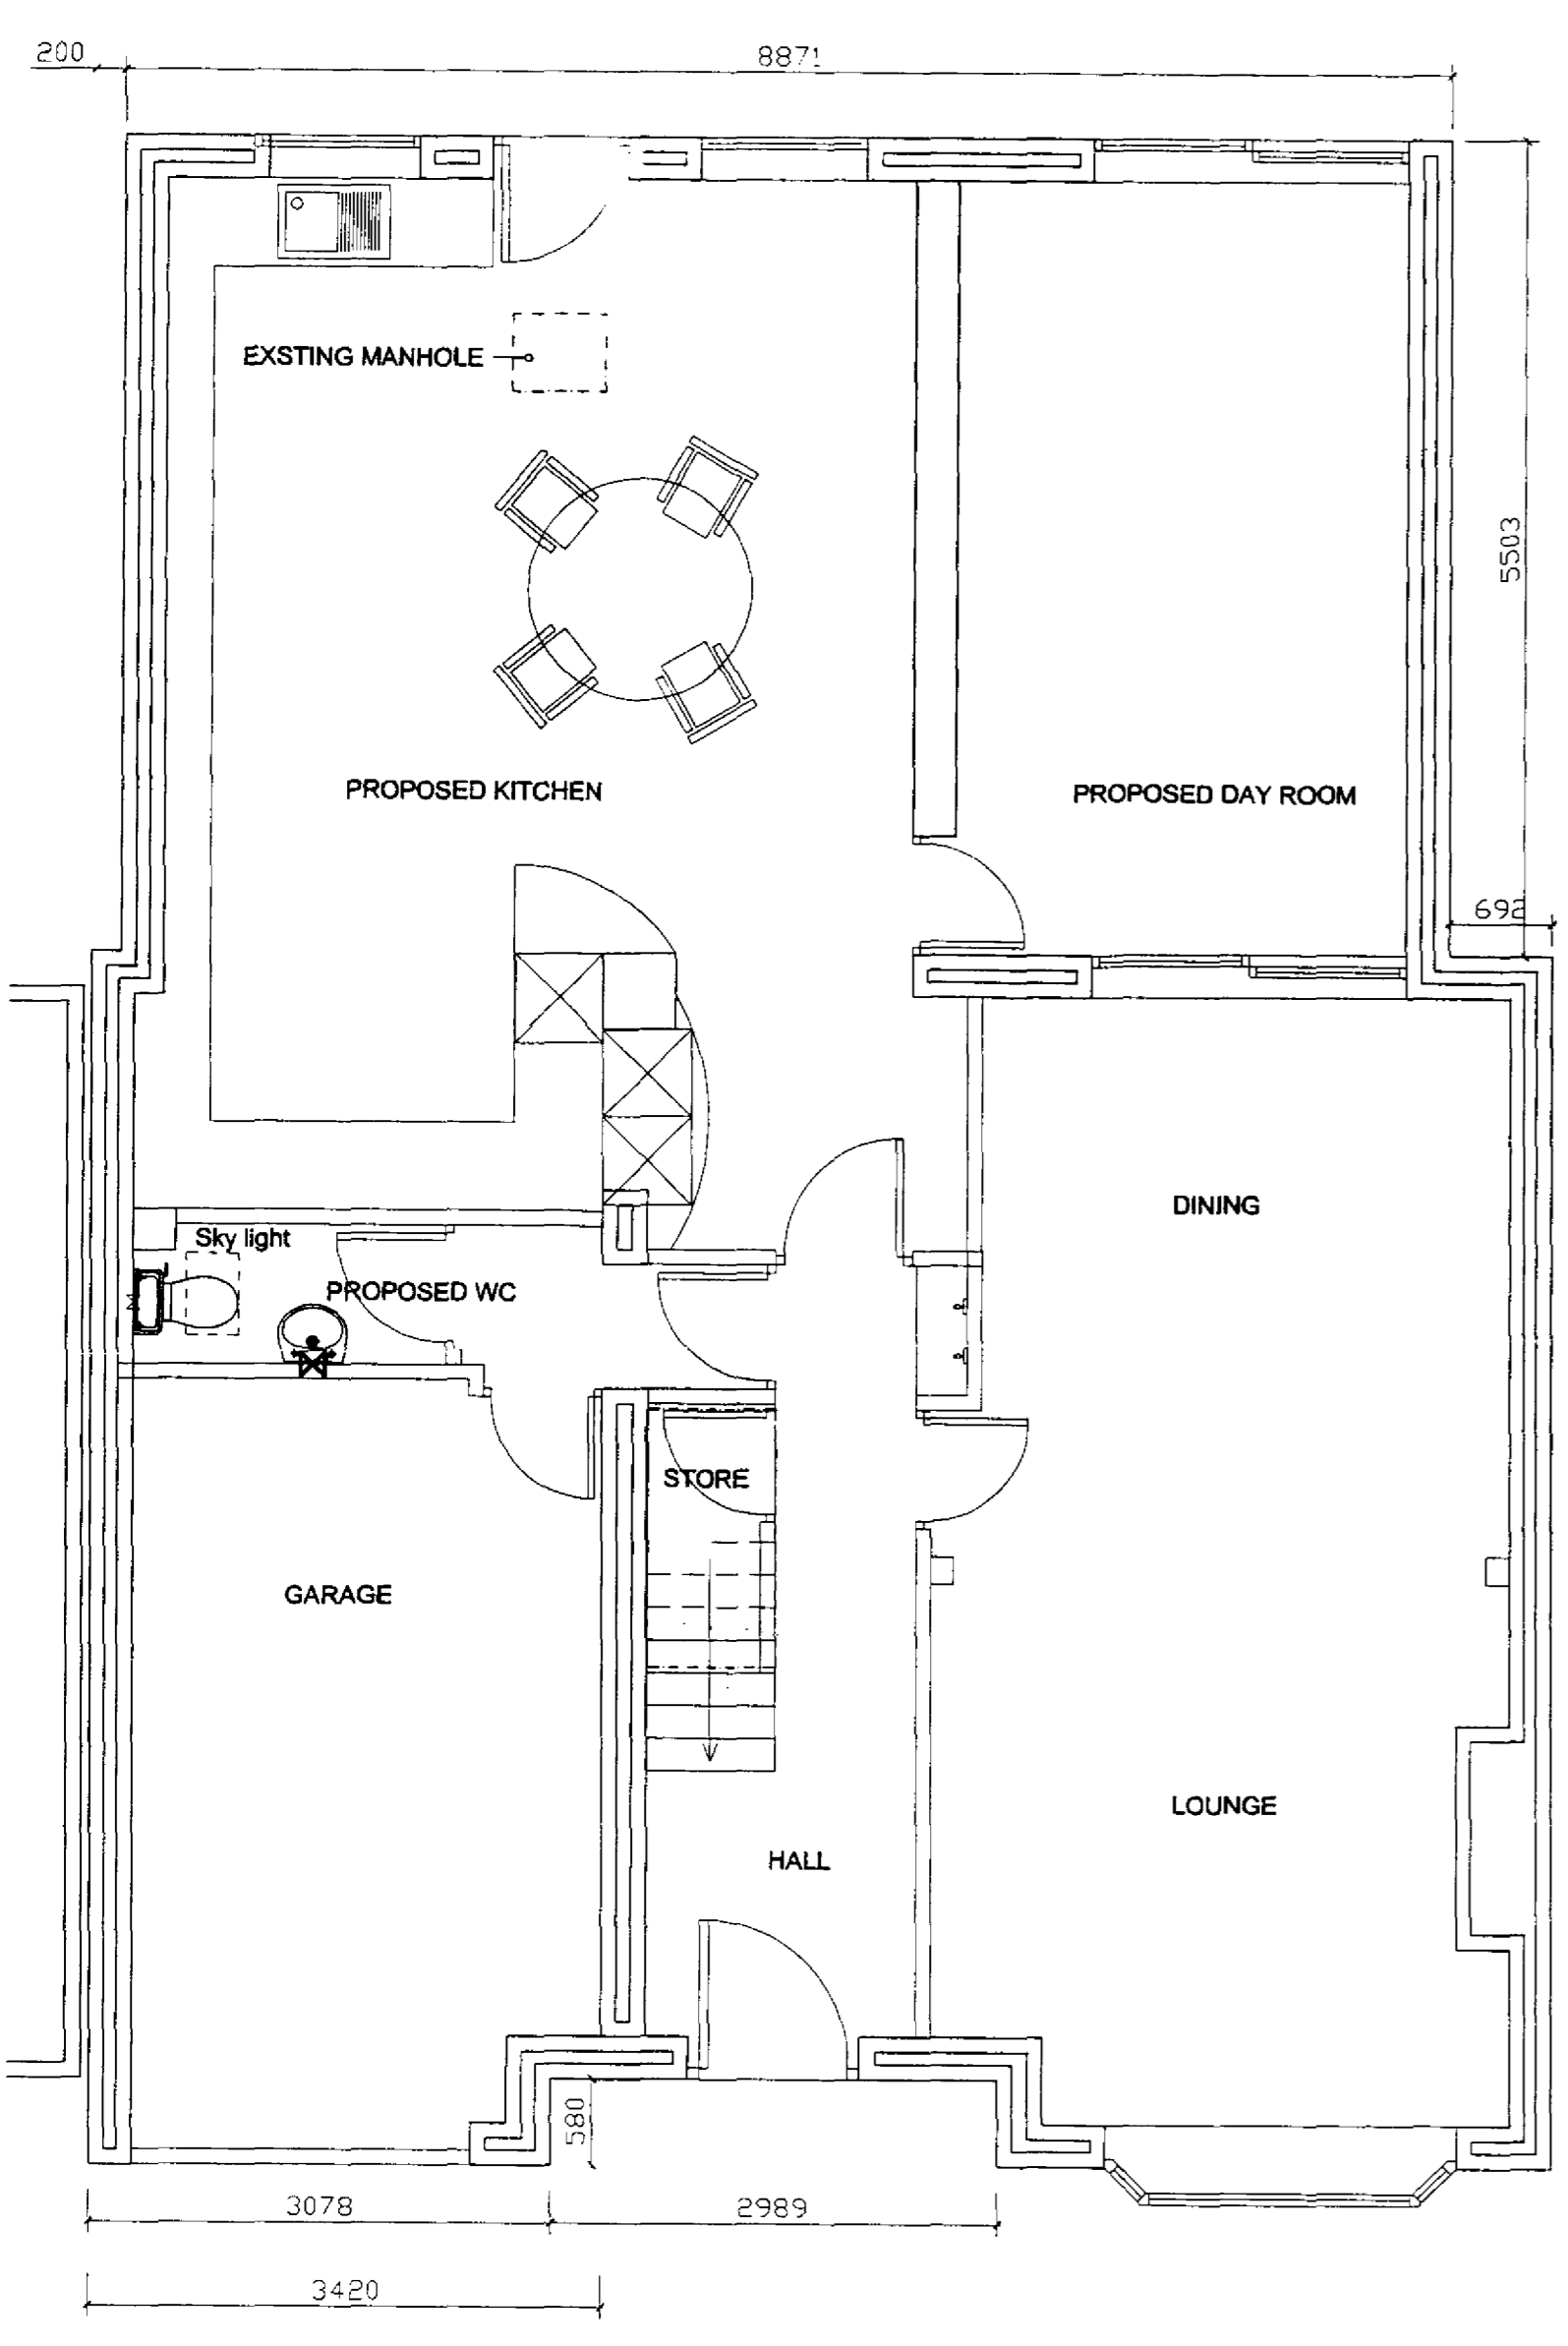

GROUND FLOOR

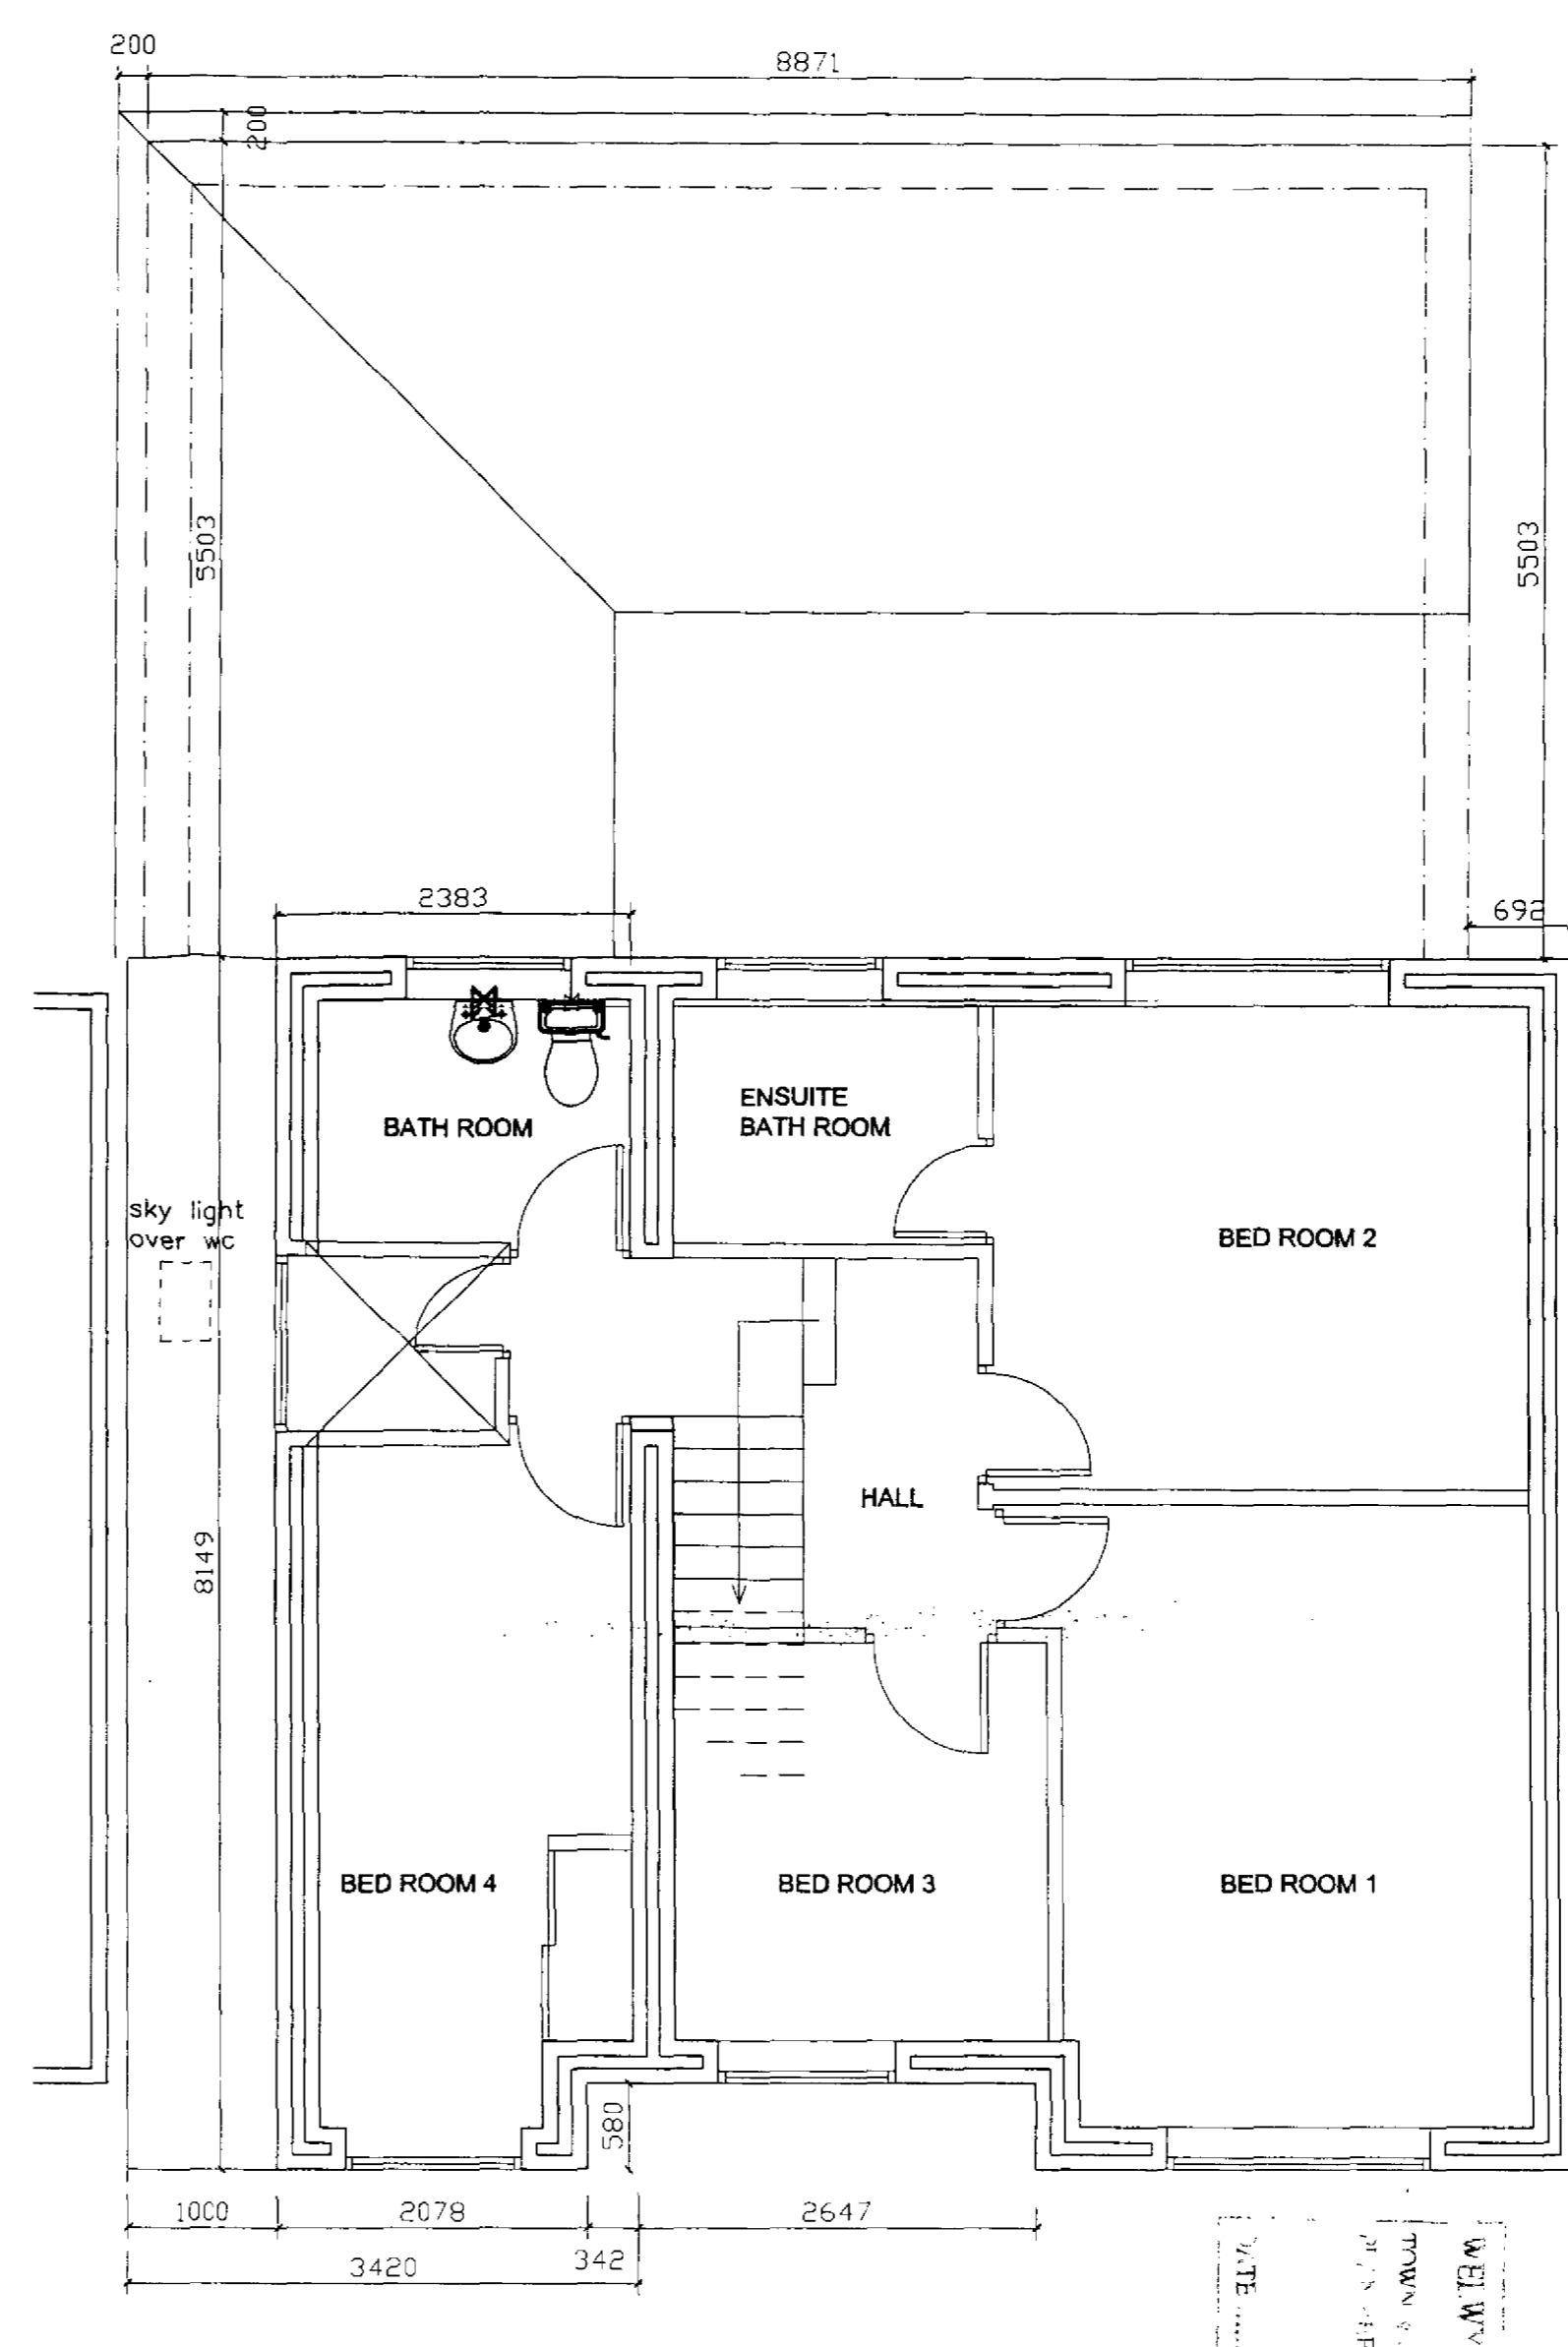

FIRST FLOOR

NOTES
 Do not scale the drawing. All dimensions to be verified on site before the commencement of any shop drawings or work whatsoever, either on his own behalf or that of sub-contractors or suppliers. Report all discrepancies to the architect immediately.
 This drawing to be read for planning permissions only

**PROPOSED PLANS
 GROUND / FIRST FLOORS**

date	scale
MARCH 00	1/50

381 ST. ALBANS RD WEST
 HATFIELD, HERTS

element	drawing	revision
		03

DATE 03 JUN 2000
 DRAWN BY J. WILSON
 CHECKED BY J. WILSON
 PROJECT NO. 001/00
 381 ST. ALBANS RD WEST
 HATFIELD, HERTS