



FRONT ELEVATION




SECTION AA

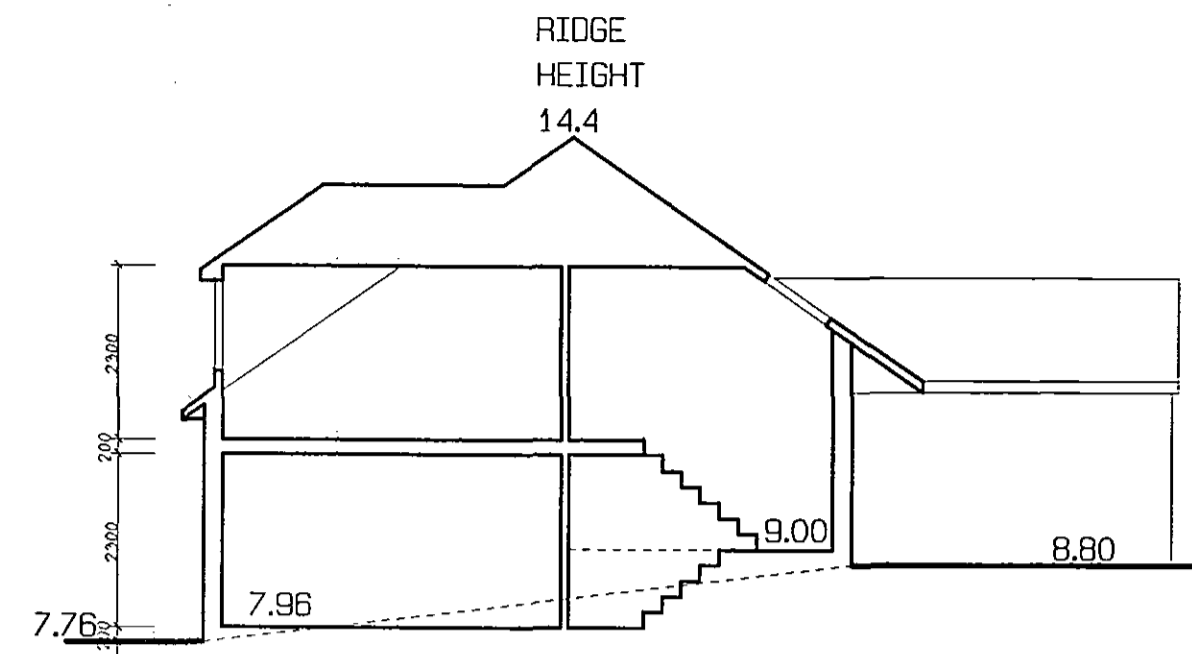


REAR ELEVATION

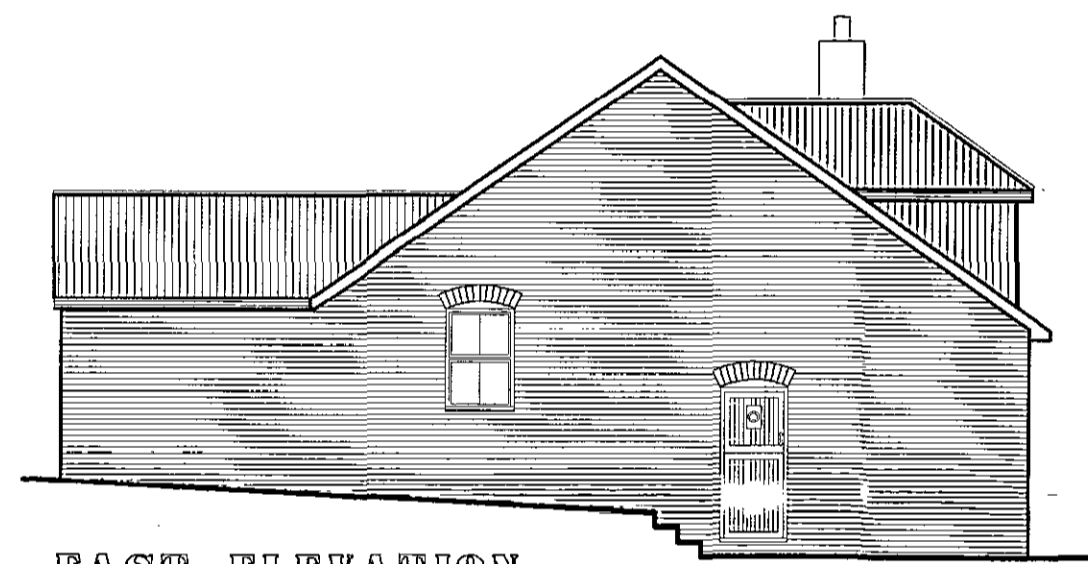


EAST ELEVATION

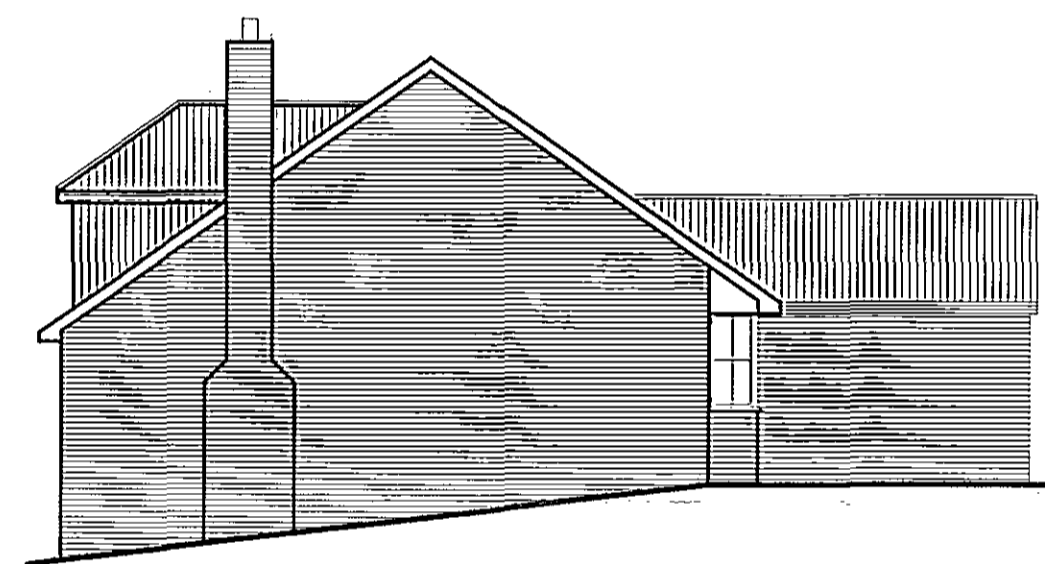


WEST ELEVATION

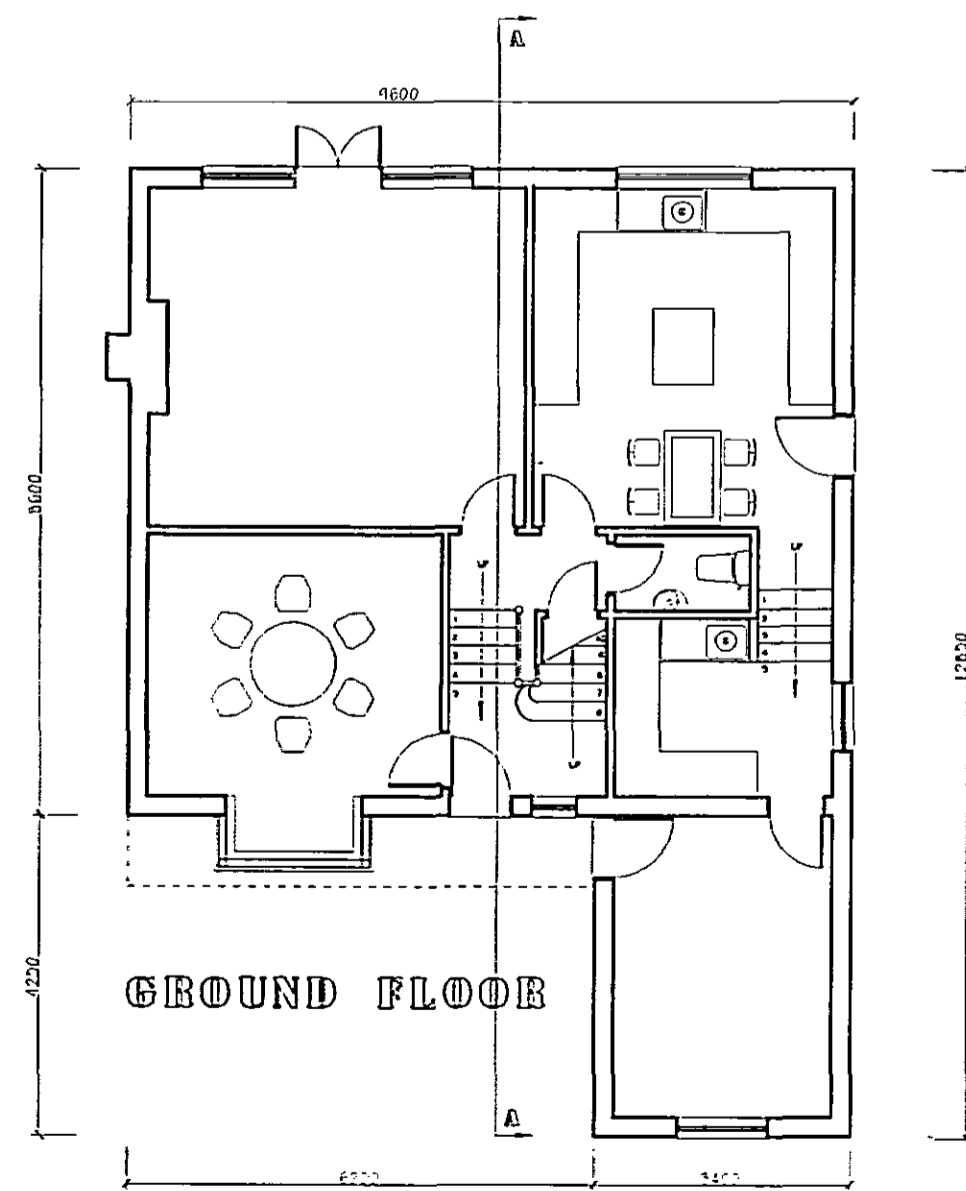


GROUND FLOOR

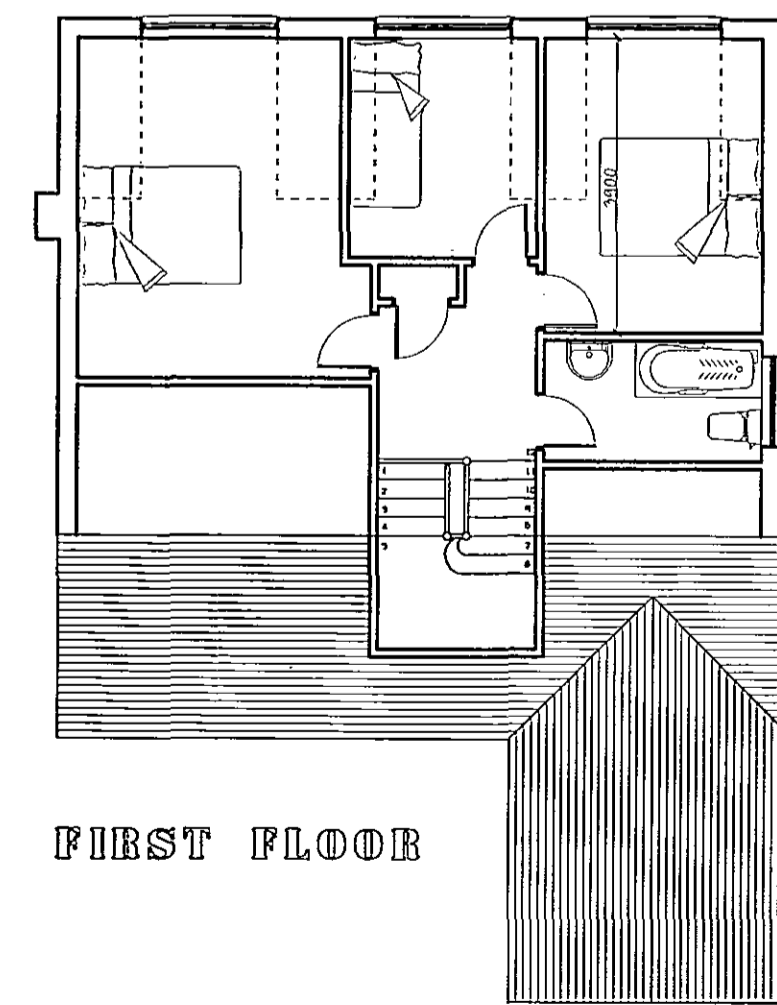

FIRST FLOOR

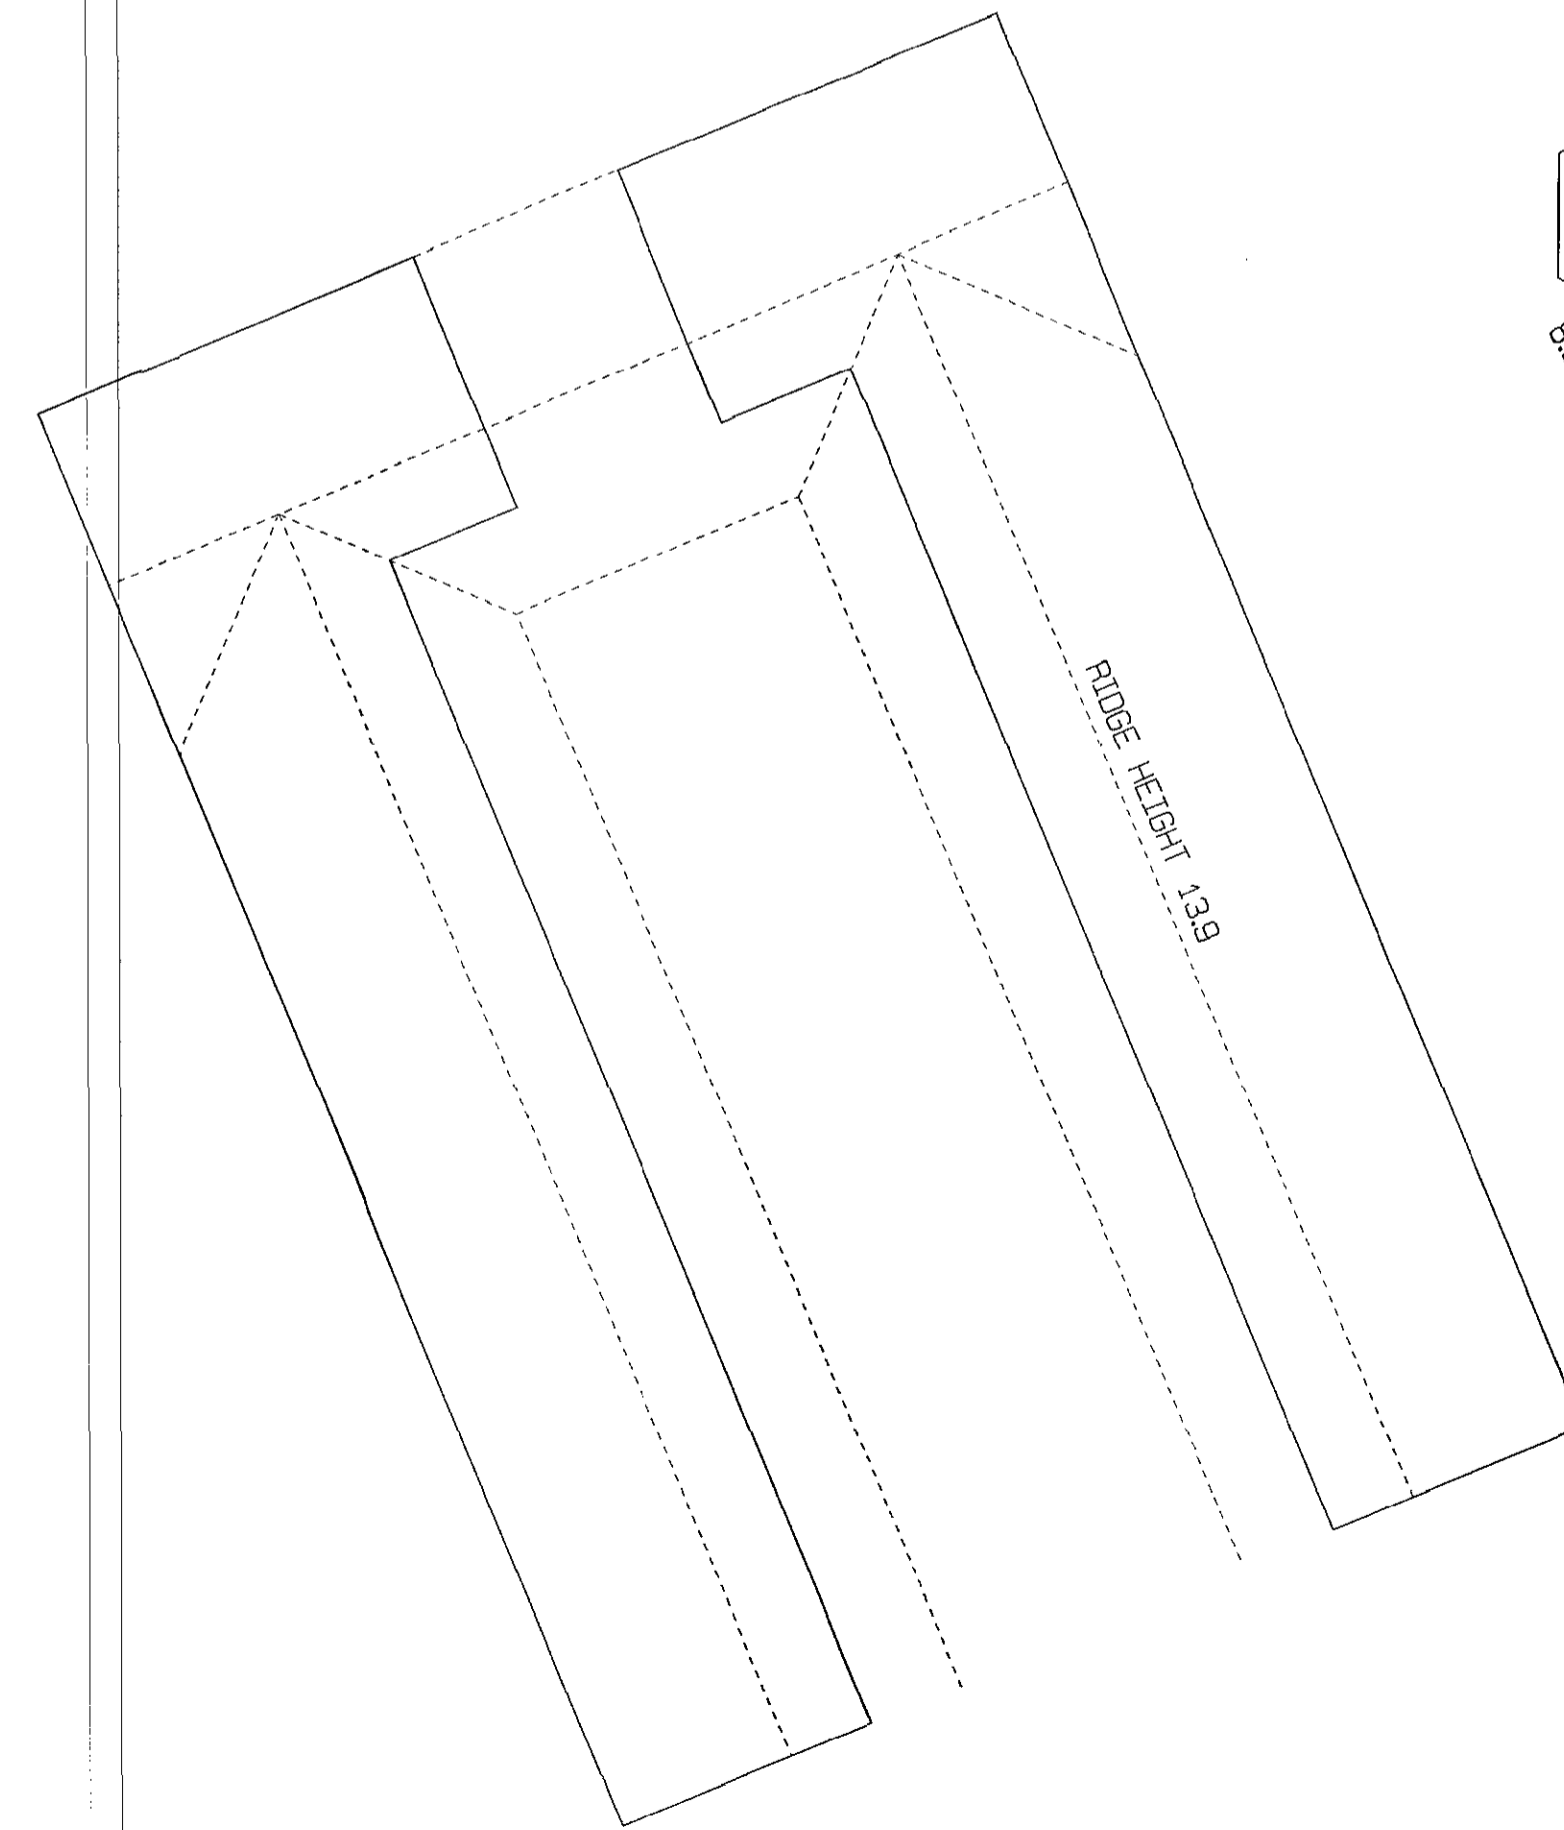

SITE PLAN

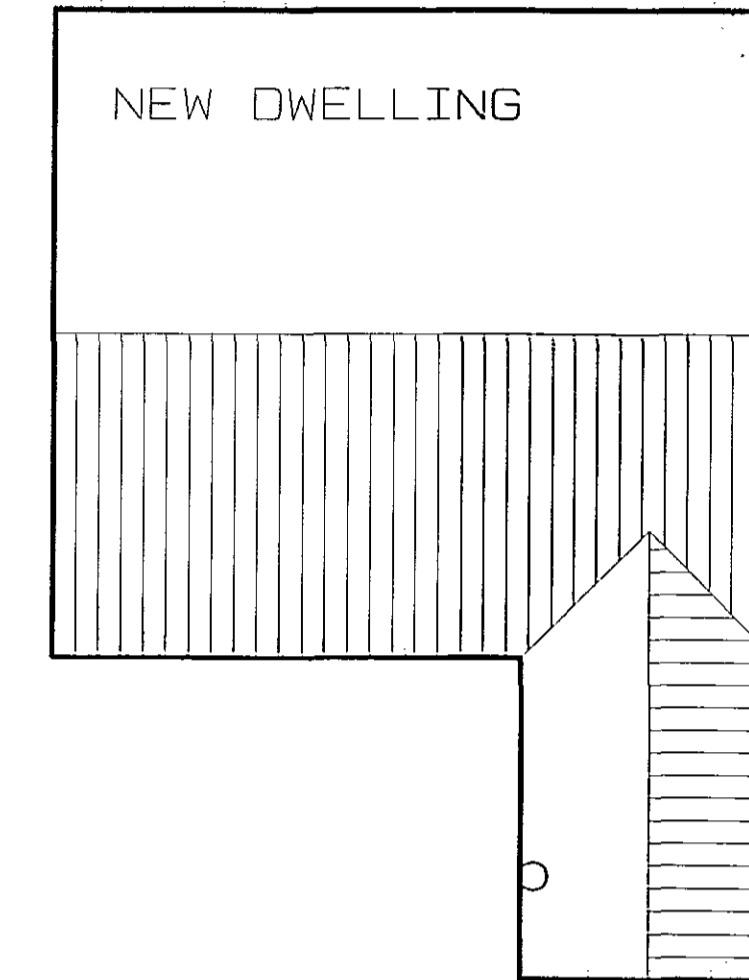

ORAISED  
GARDEN  
BED

S 6/2000/0514 DE  
OFFICE COPY

No.	Date	By	Contents
Revisions			
Site Address FOLLY FOOT FARM WOODFIELD LANE HATFIELD			

WENTWORTHFIELD COUNCIL  
TOWN AND COUNTRY PLANNING ACT 1990  
PLAN REFERRED TO IN CONSENT RESOLUTION  
DATE 22 MAY 2009

Job Title
ERECTION OF DETACHED HOUSE

Drawing Title		
PLANNING SCHEME		
Scale	Date	Drawn by
1:100	03/00	AJC

**Alan Cox**  
associates  
Architectural & Planning Consultants  
TEL: 0181 - 440 - 7777  
FAX: 0181 - 364 - 9556

Orig.No.	Rev.
230999	