




Proposed front elevation.

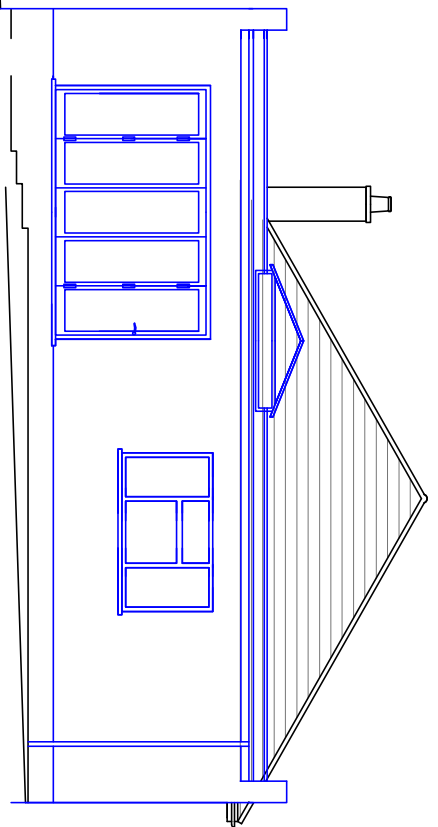

Proposed rear elevation.

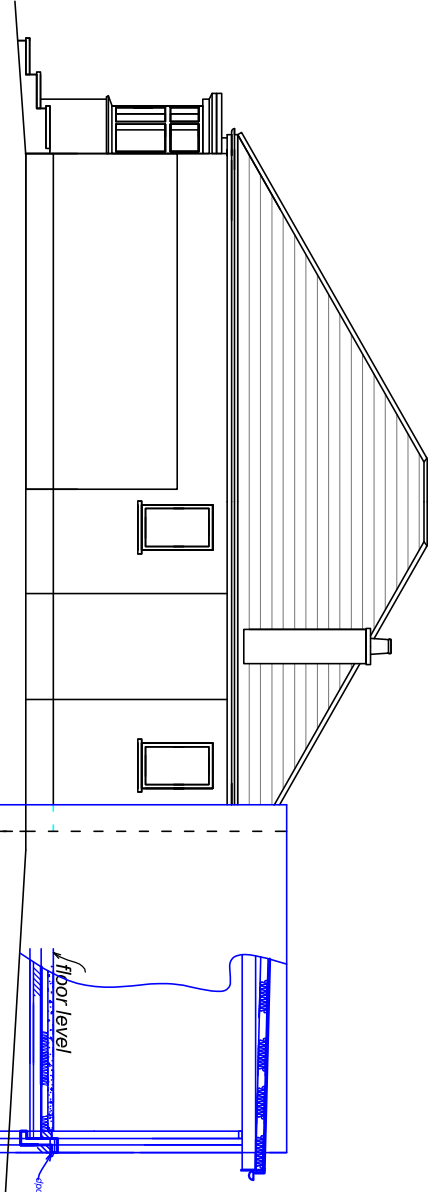

Proposed side elevation looking from No 19.

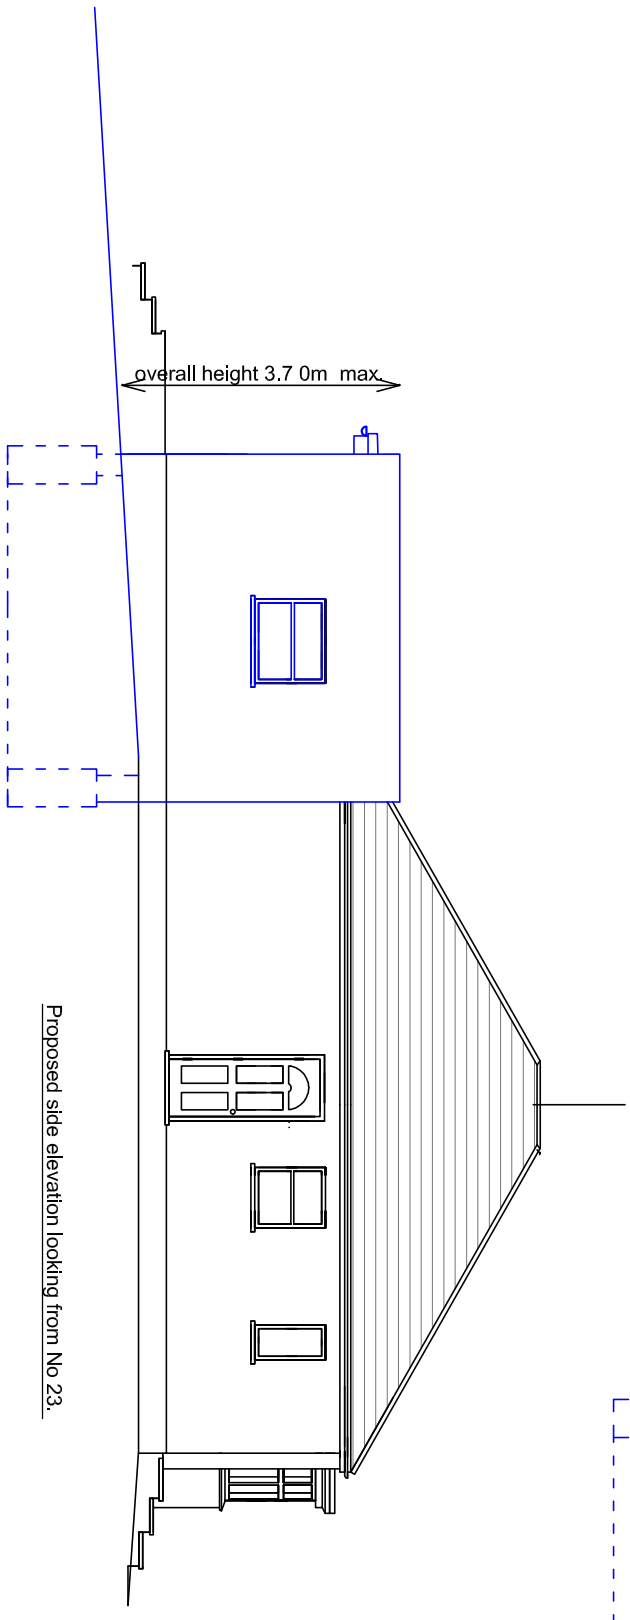

Proposed side elevation looking from No 23.

overall height 3.70m max.

Proposal for a rear kitchen/living room extension to the bungalow at:
21 Kingswell Ride Cuffley Herts EN6 4LH

Scale : 1:100 and as noted. (A3) Date : Aug 2017 Laurie Reynolds 01707 662794

Revision: **DRG 138 -17 sheet 5 of 5**