
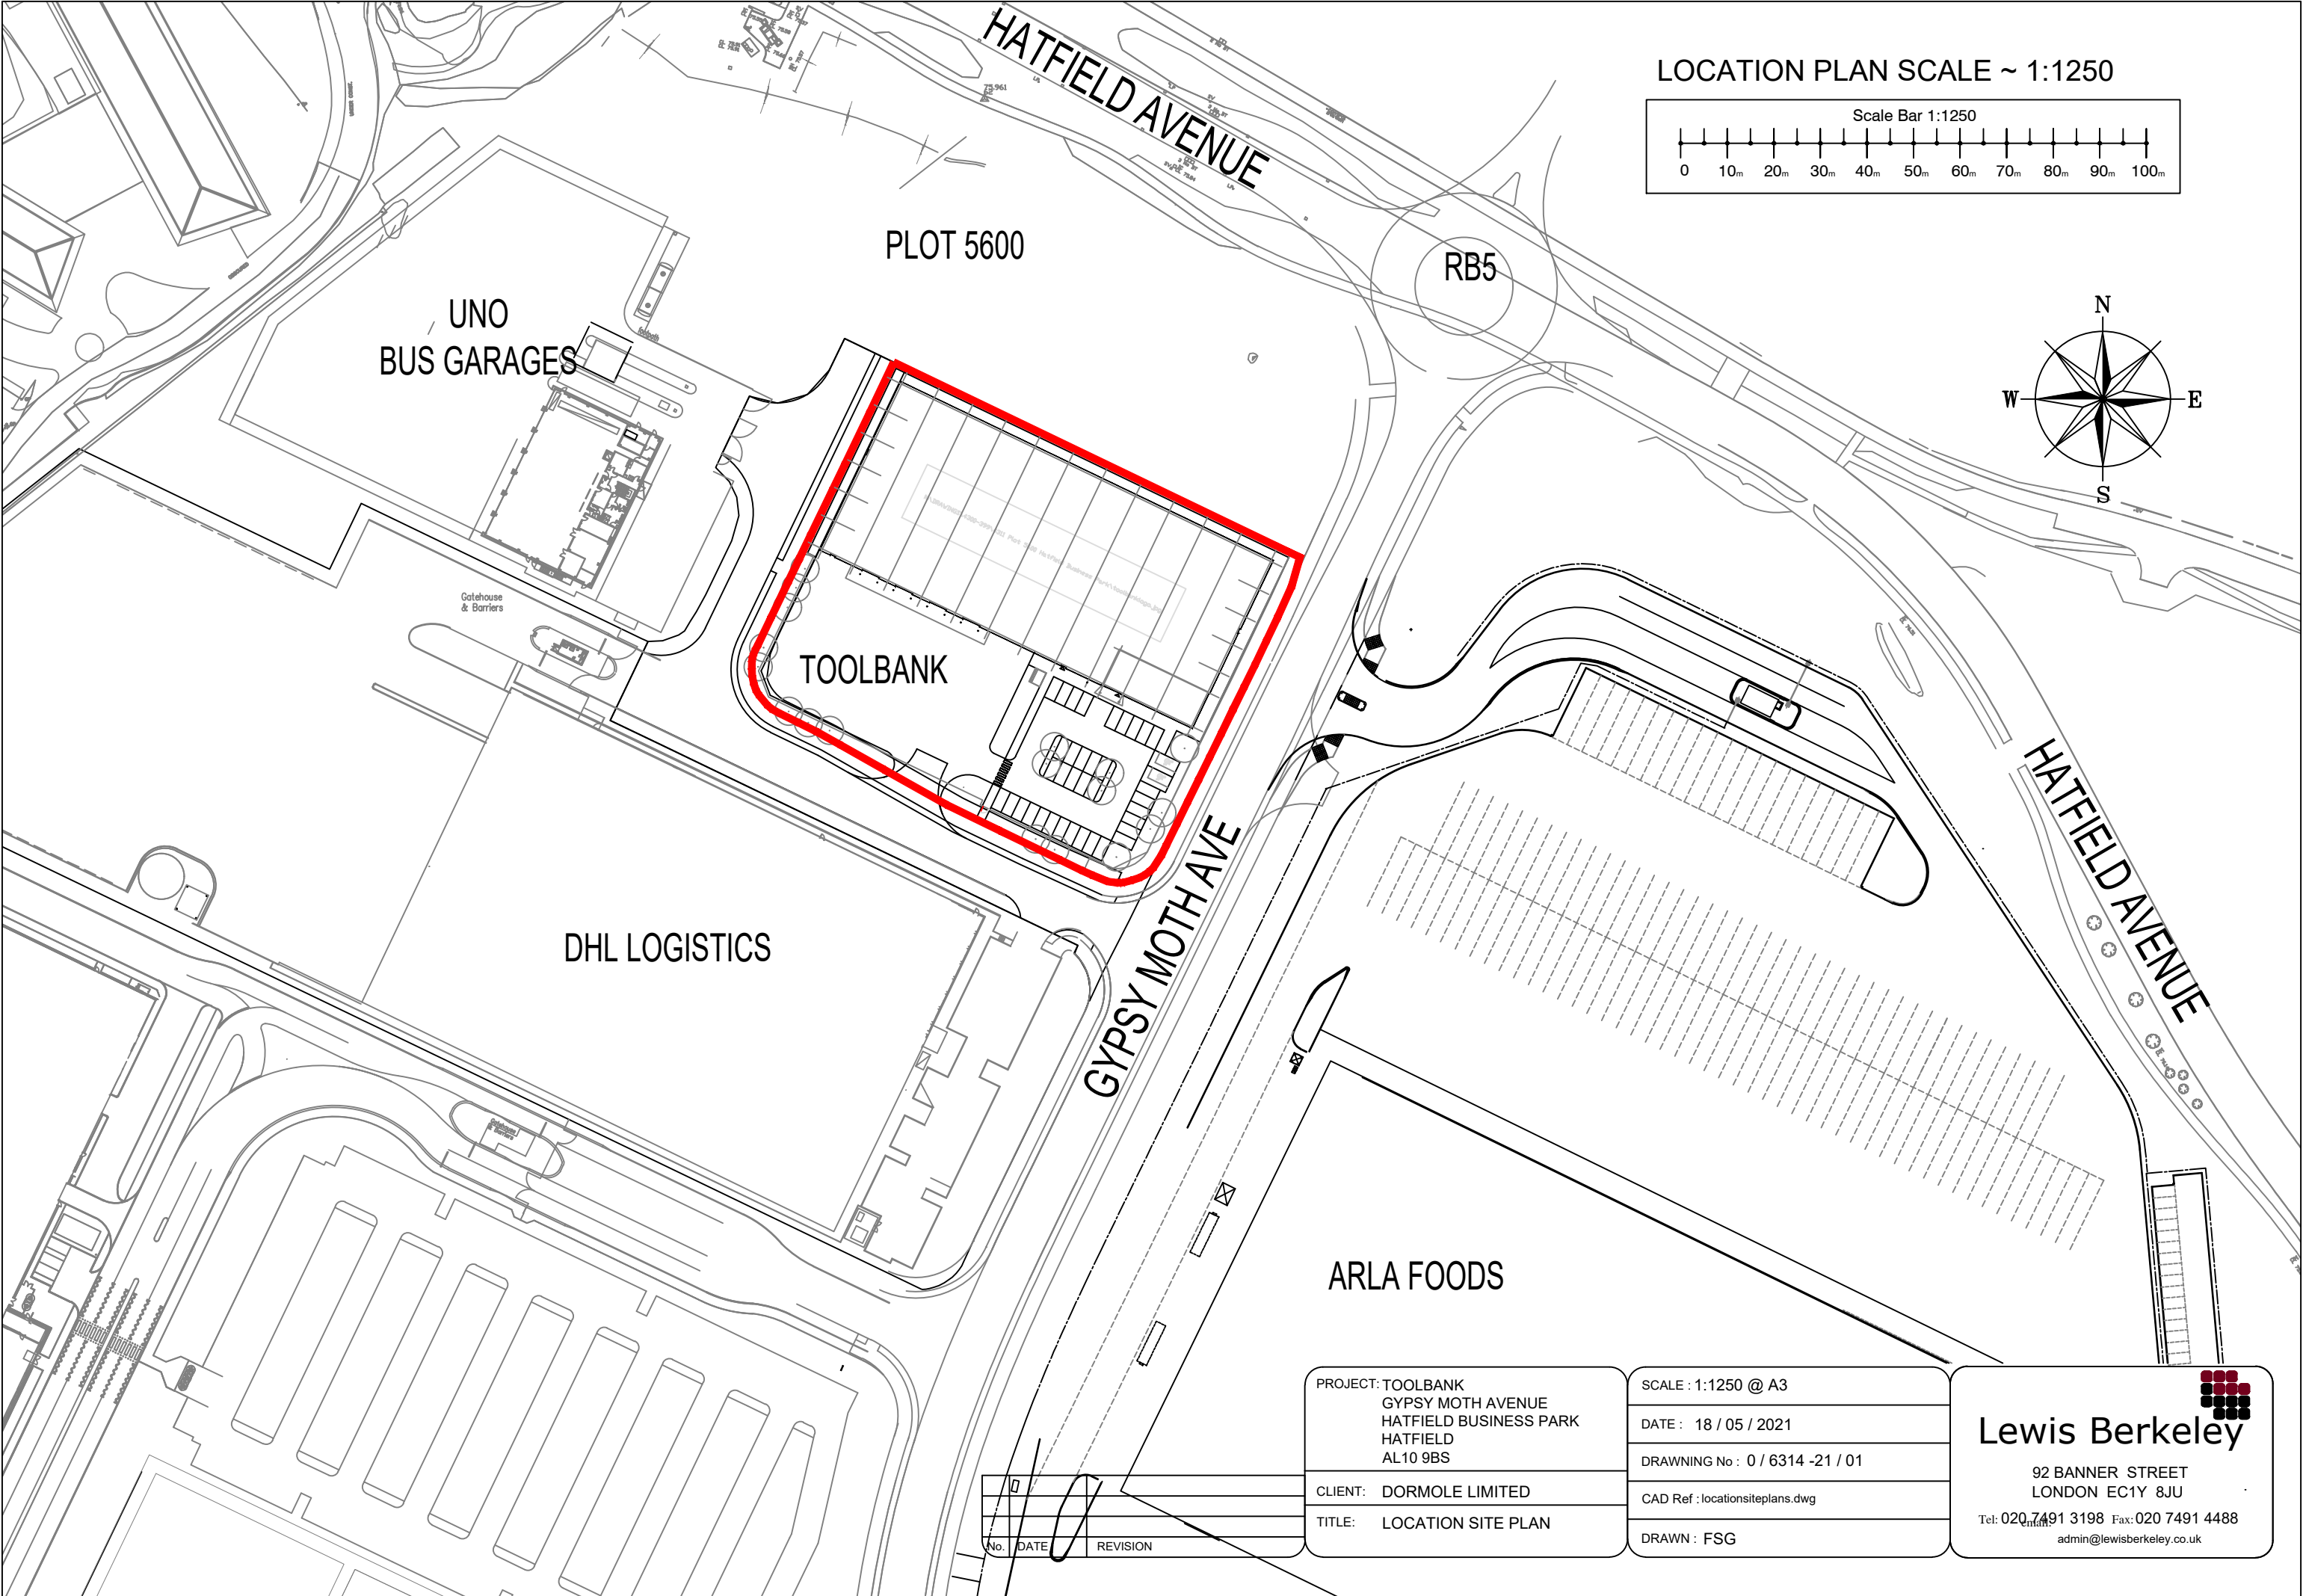
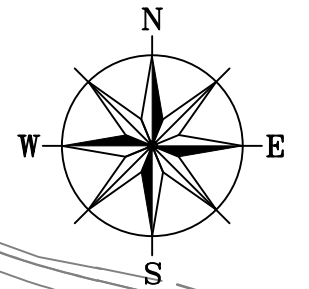


LOCATION PLAN SCALE ~ 1:1250

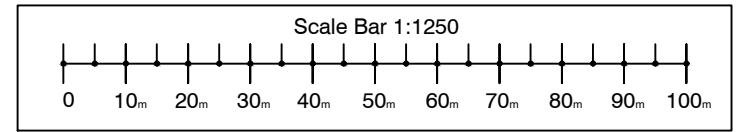

PLOT 5600

UNO  
BUS GARAGES

RB5

TOOLBANK

DHL LOGISTICS

GYPSY MOTH AVE

HATFIELD AVENUE

ARLA FOODS

PROJECT: TOOLBANK  
GYPSY MOTH AVENUE  
HATFIELD BUSINESS PARK  
HATFIELD  
AL10 9BS

SCALE : 1:1250 @ A3

DATE : 18 / 05 / 2021

DRAWING No : 0 / 6314 -21 / 01

CAD Ref : locationsiteplans.dwg

DRAWN : FSG

CLIENT: DORMOLE LIMITED

TITLE: LOCATION SITE PLAN

No.	DATE	REVISION



**Lewis Berkeley**

92 BANNER STREET  
LONDON EC1Y 8JU

Tel: 020 7491 3198 Fax: 020 7491 4488  
admin@lewisberkeley.co.uk