




EXISTING FLOOR FLOOR PLAN

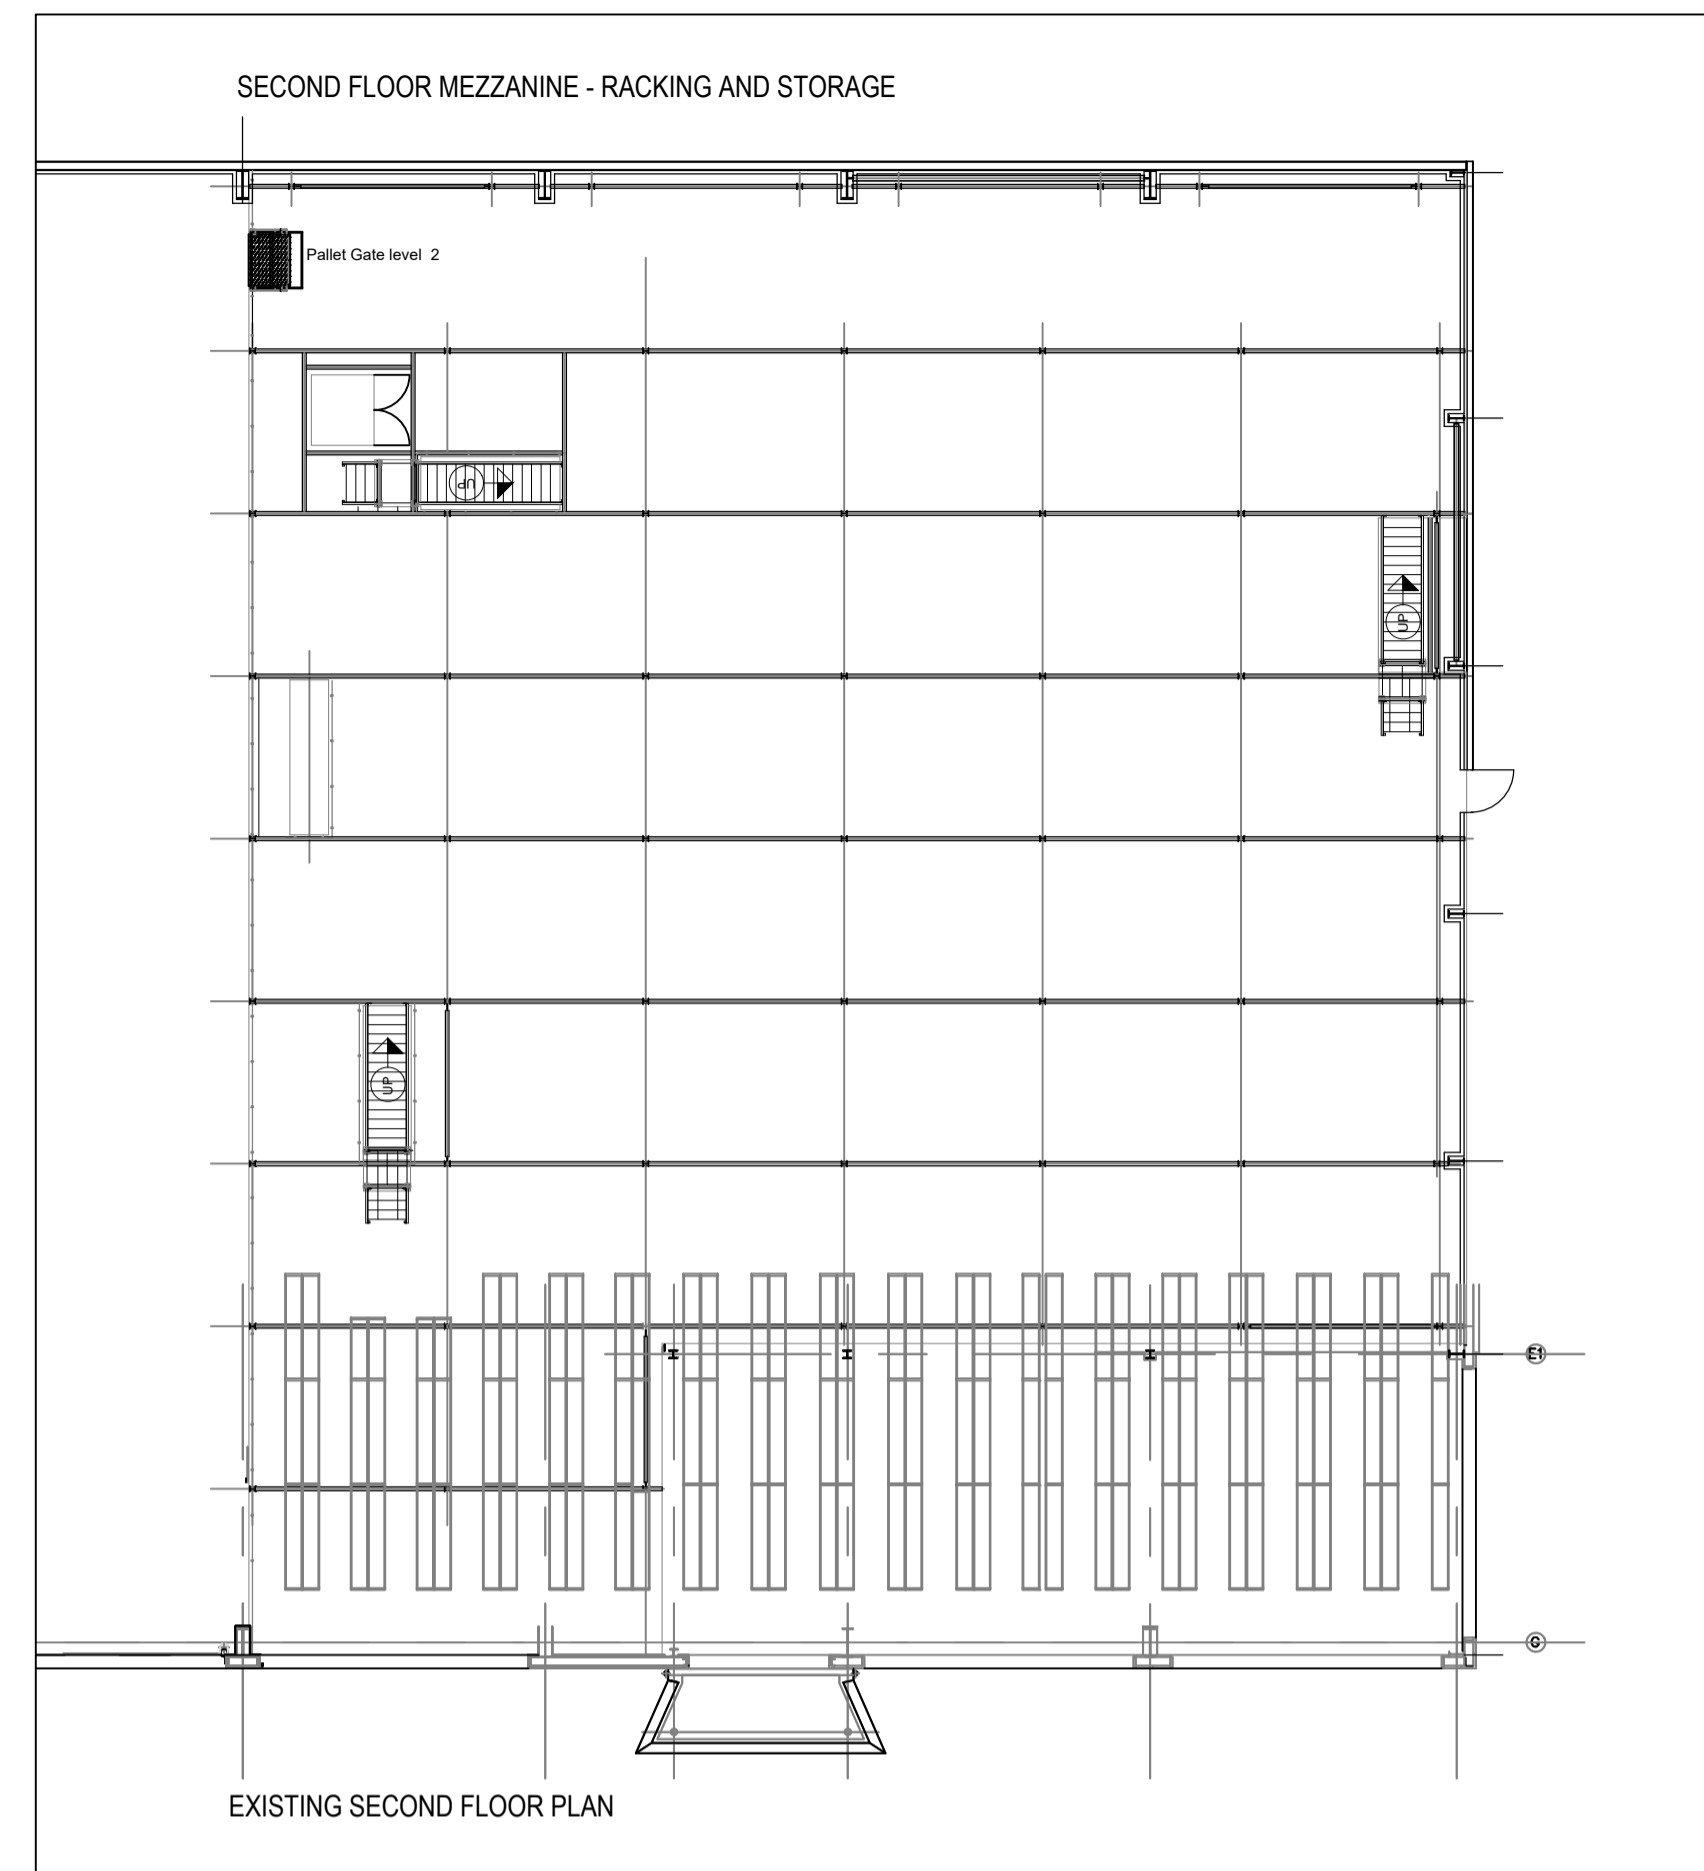

EXISTING SECOND FLOOR PLAN

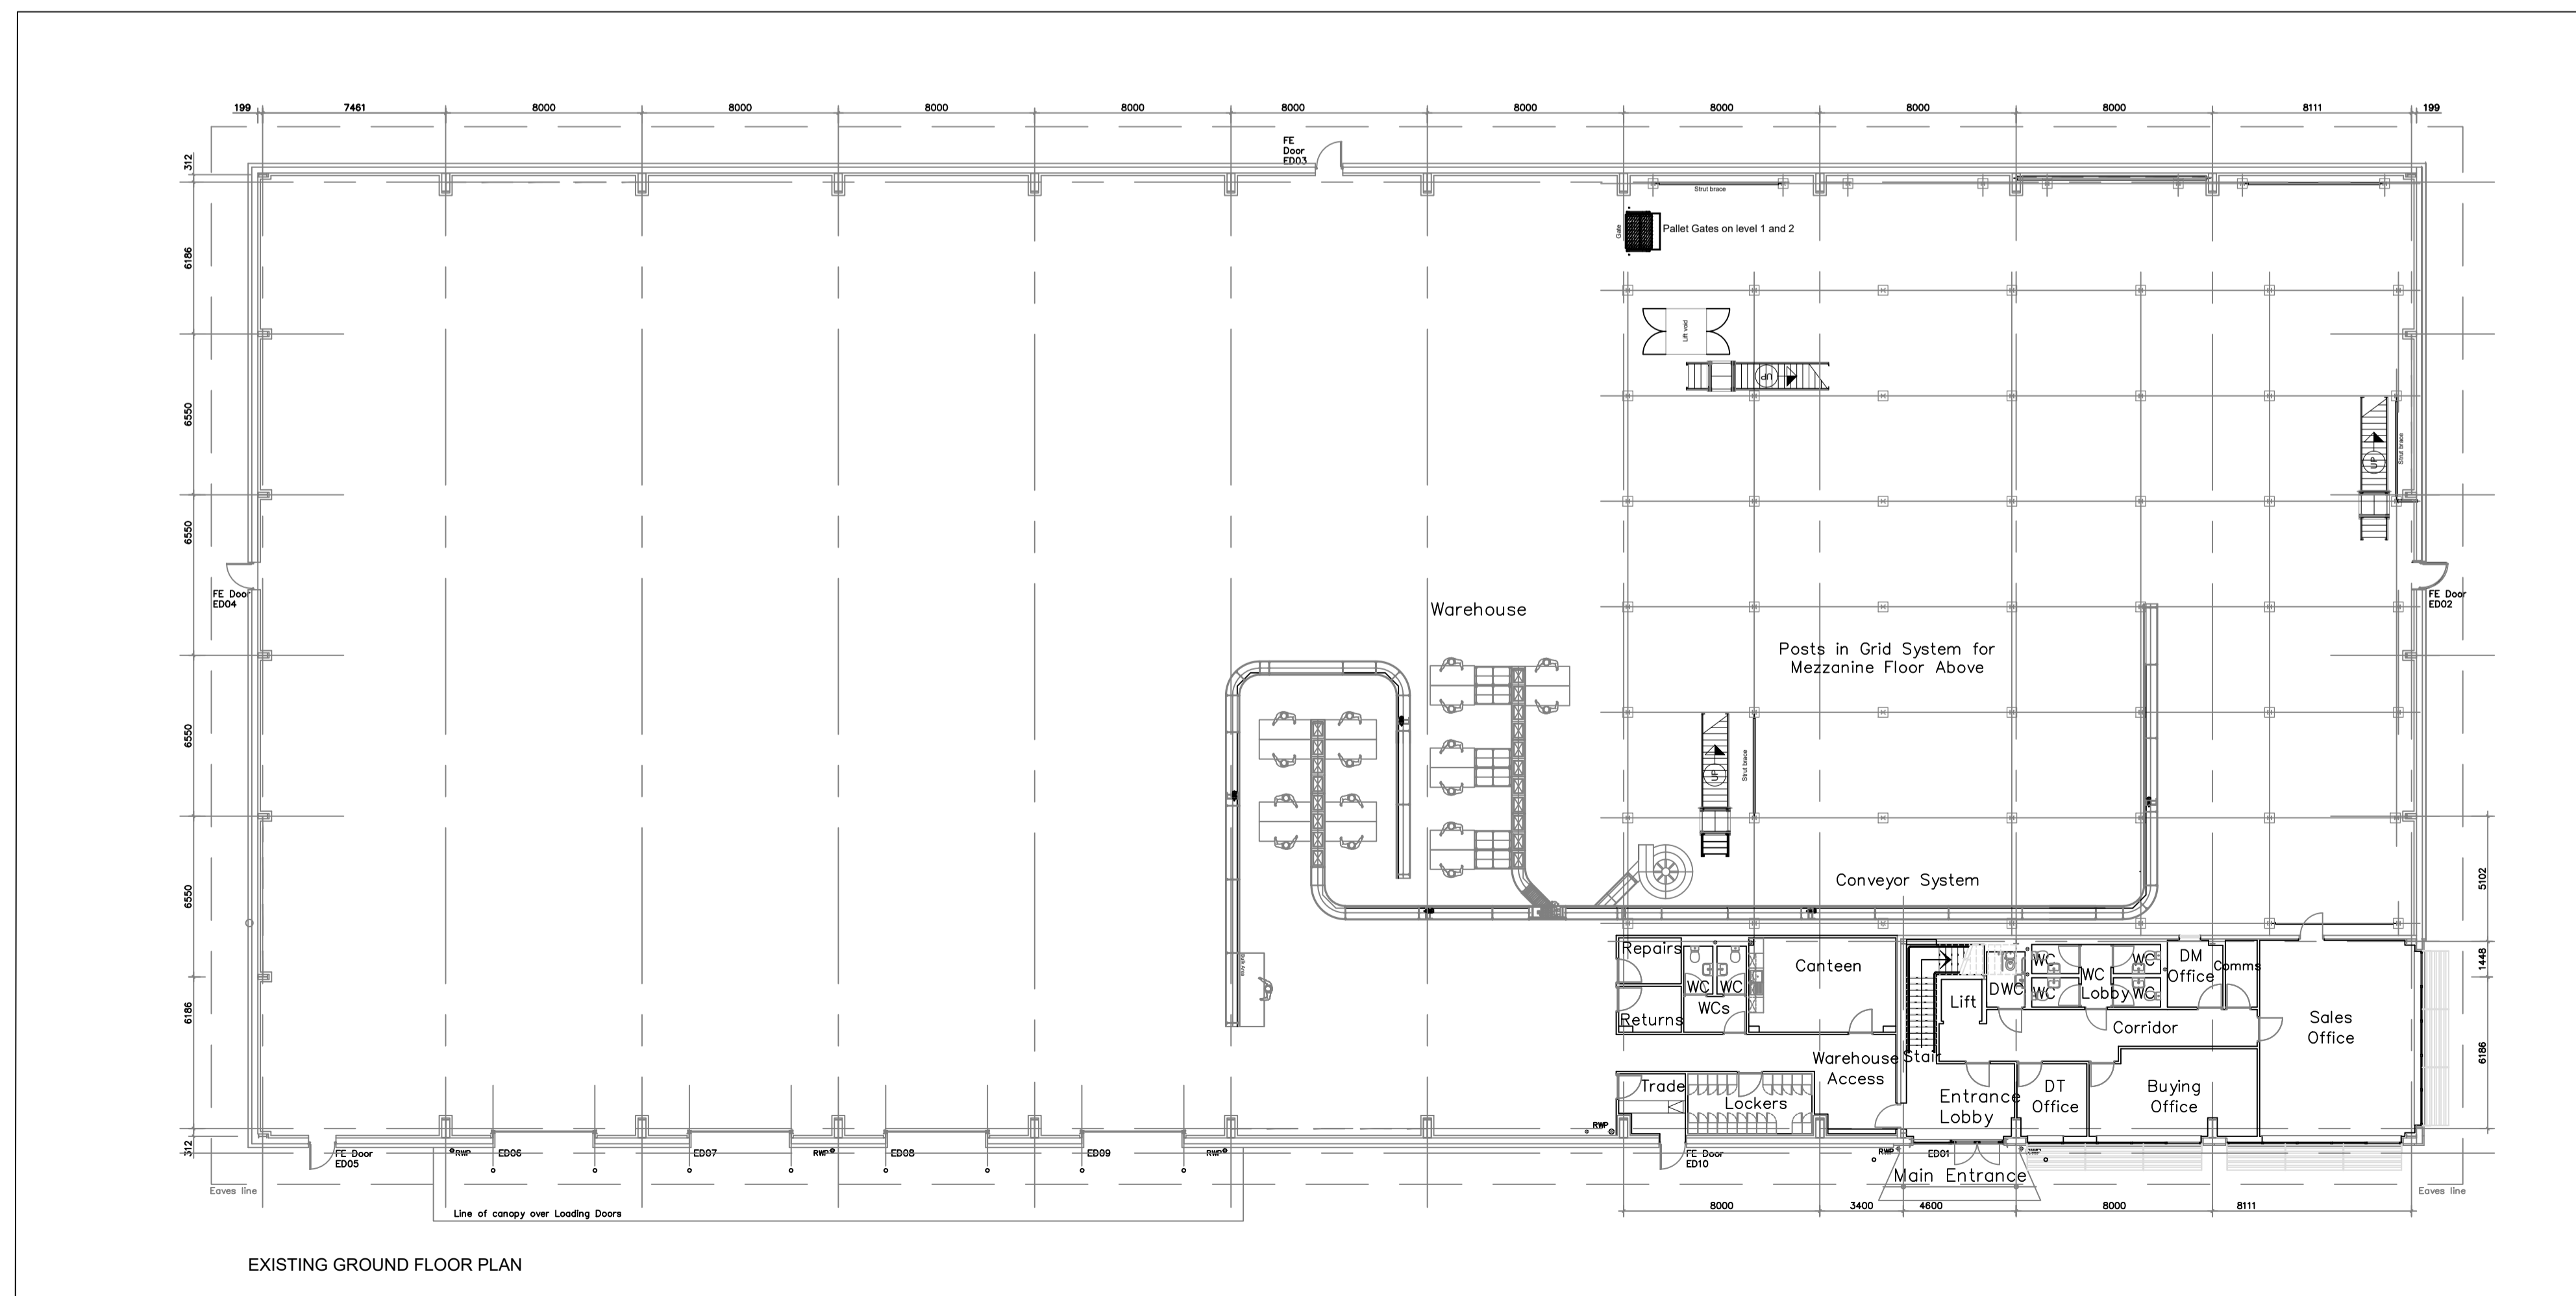

EXISTING GROUND FLOOR PLAN

 

No.	DATE	REVISION

PROJECT: TOOLBANK
 GYPSY MOTH AVENUE
 HATFIELD BUSINESS PARK
 HATFIELD
 AL10 9BS

CLIENT: DORMOLE LIMITED

TITLE: EXISTING FLOOR PLANS

SCALE: 1:200 @ A1

DATE: 18 / 05 / 2021

DRAWING No : 0 / 6314 -21 / 04

CAD Ref : existingofficeplans.dwg

DRAWN : FSG

Lewis Berkeley
 92 BANNER STREET
 LONDON EC1Y 8JU
 Tel: 020 7491 3198 Fax: 020 7491 4488
 email: admin@lewisberkeley.co.uk