



FIRST FLOOR MEZZANINE AND RACKING

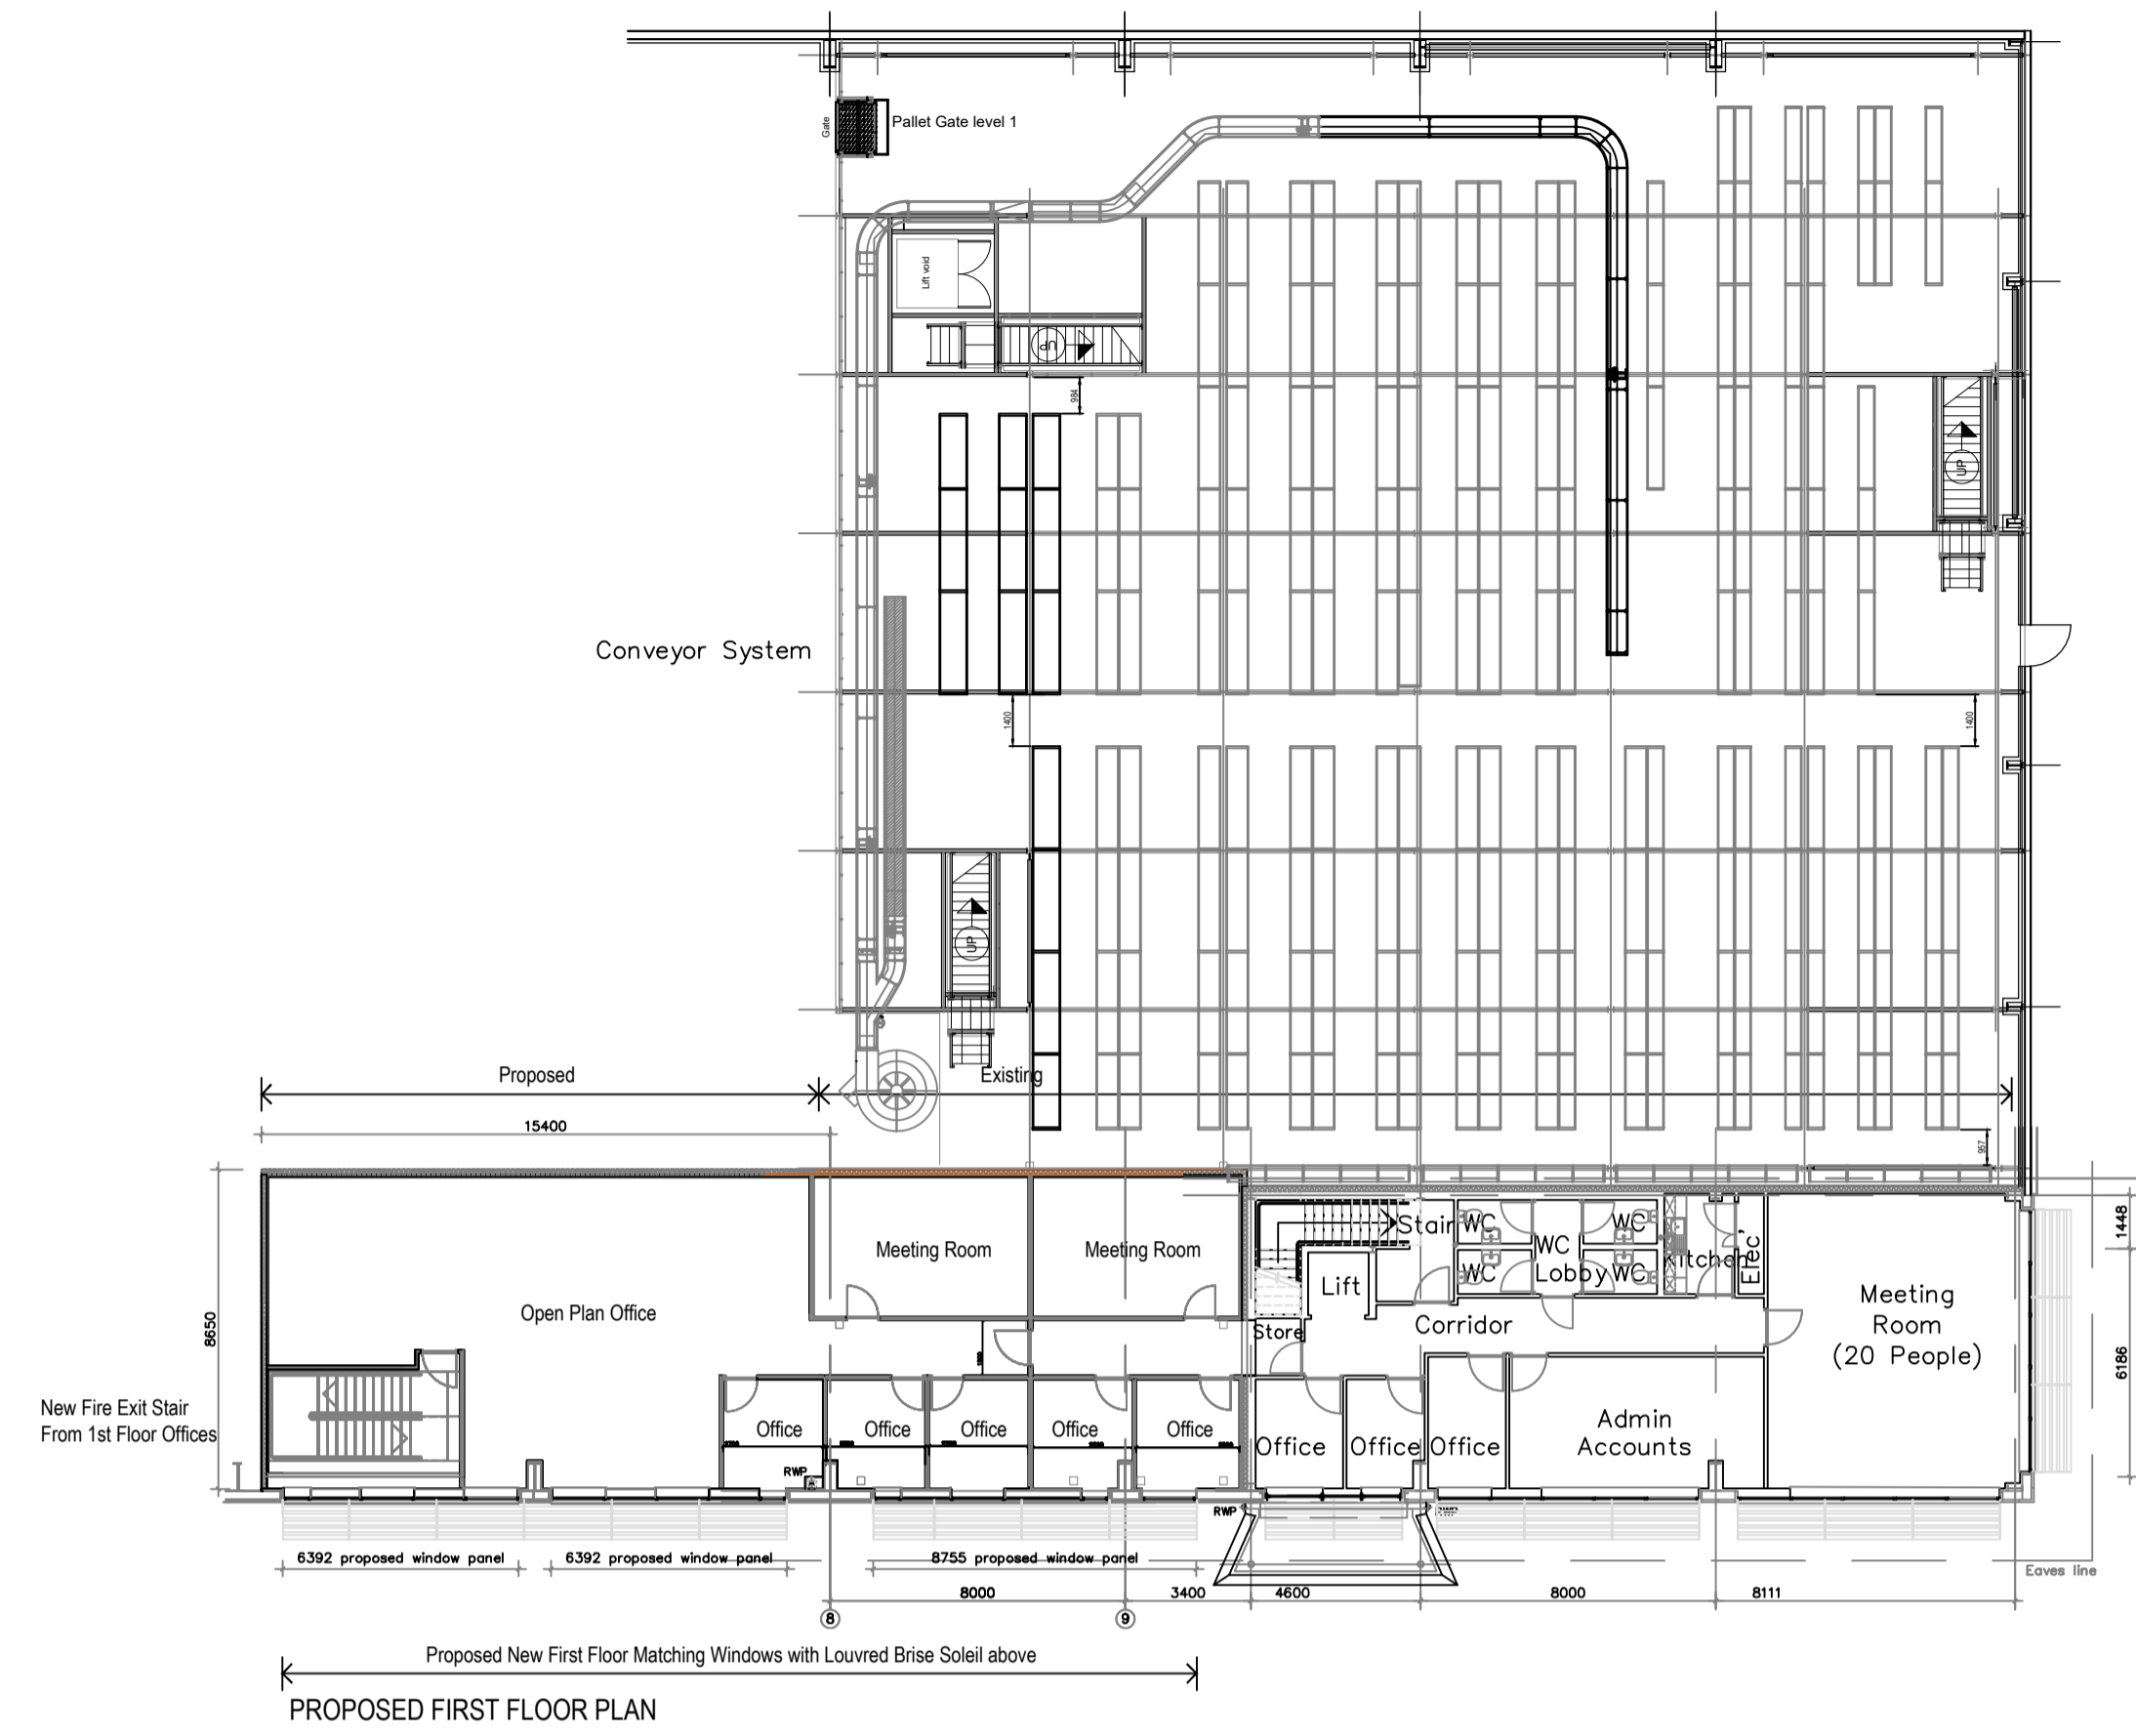


PROPOSED FIRST FLOOR PLAN

SECOND FLOOR MEZZANINE - RACKING AND STORAGE

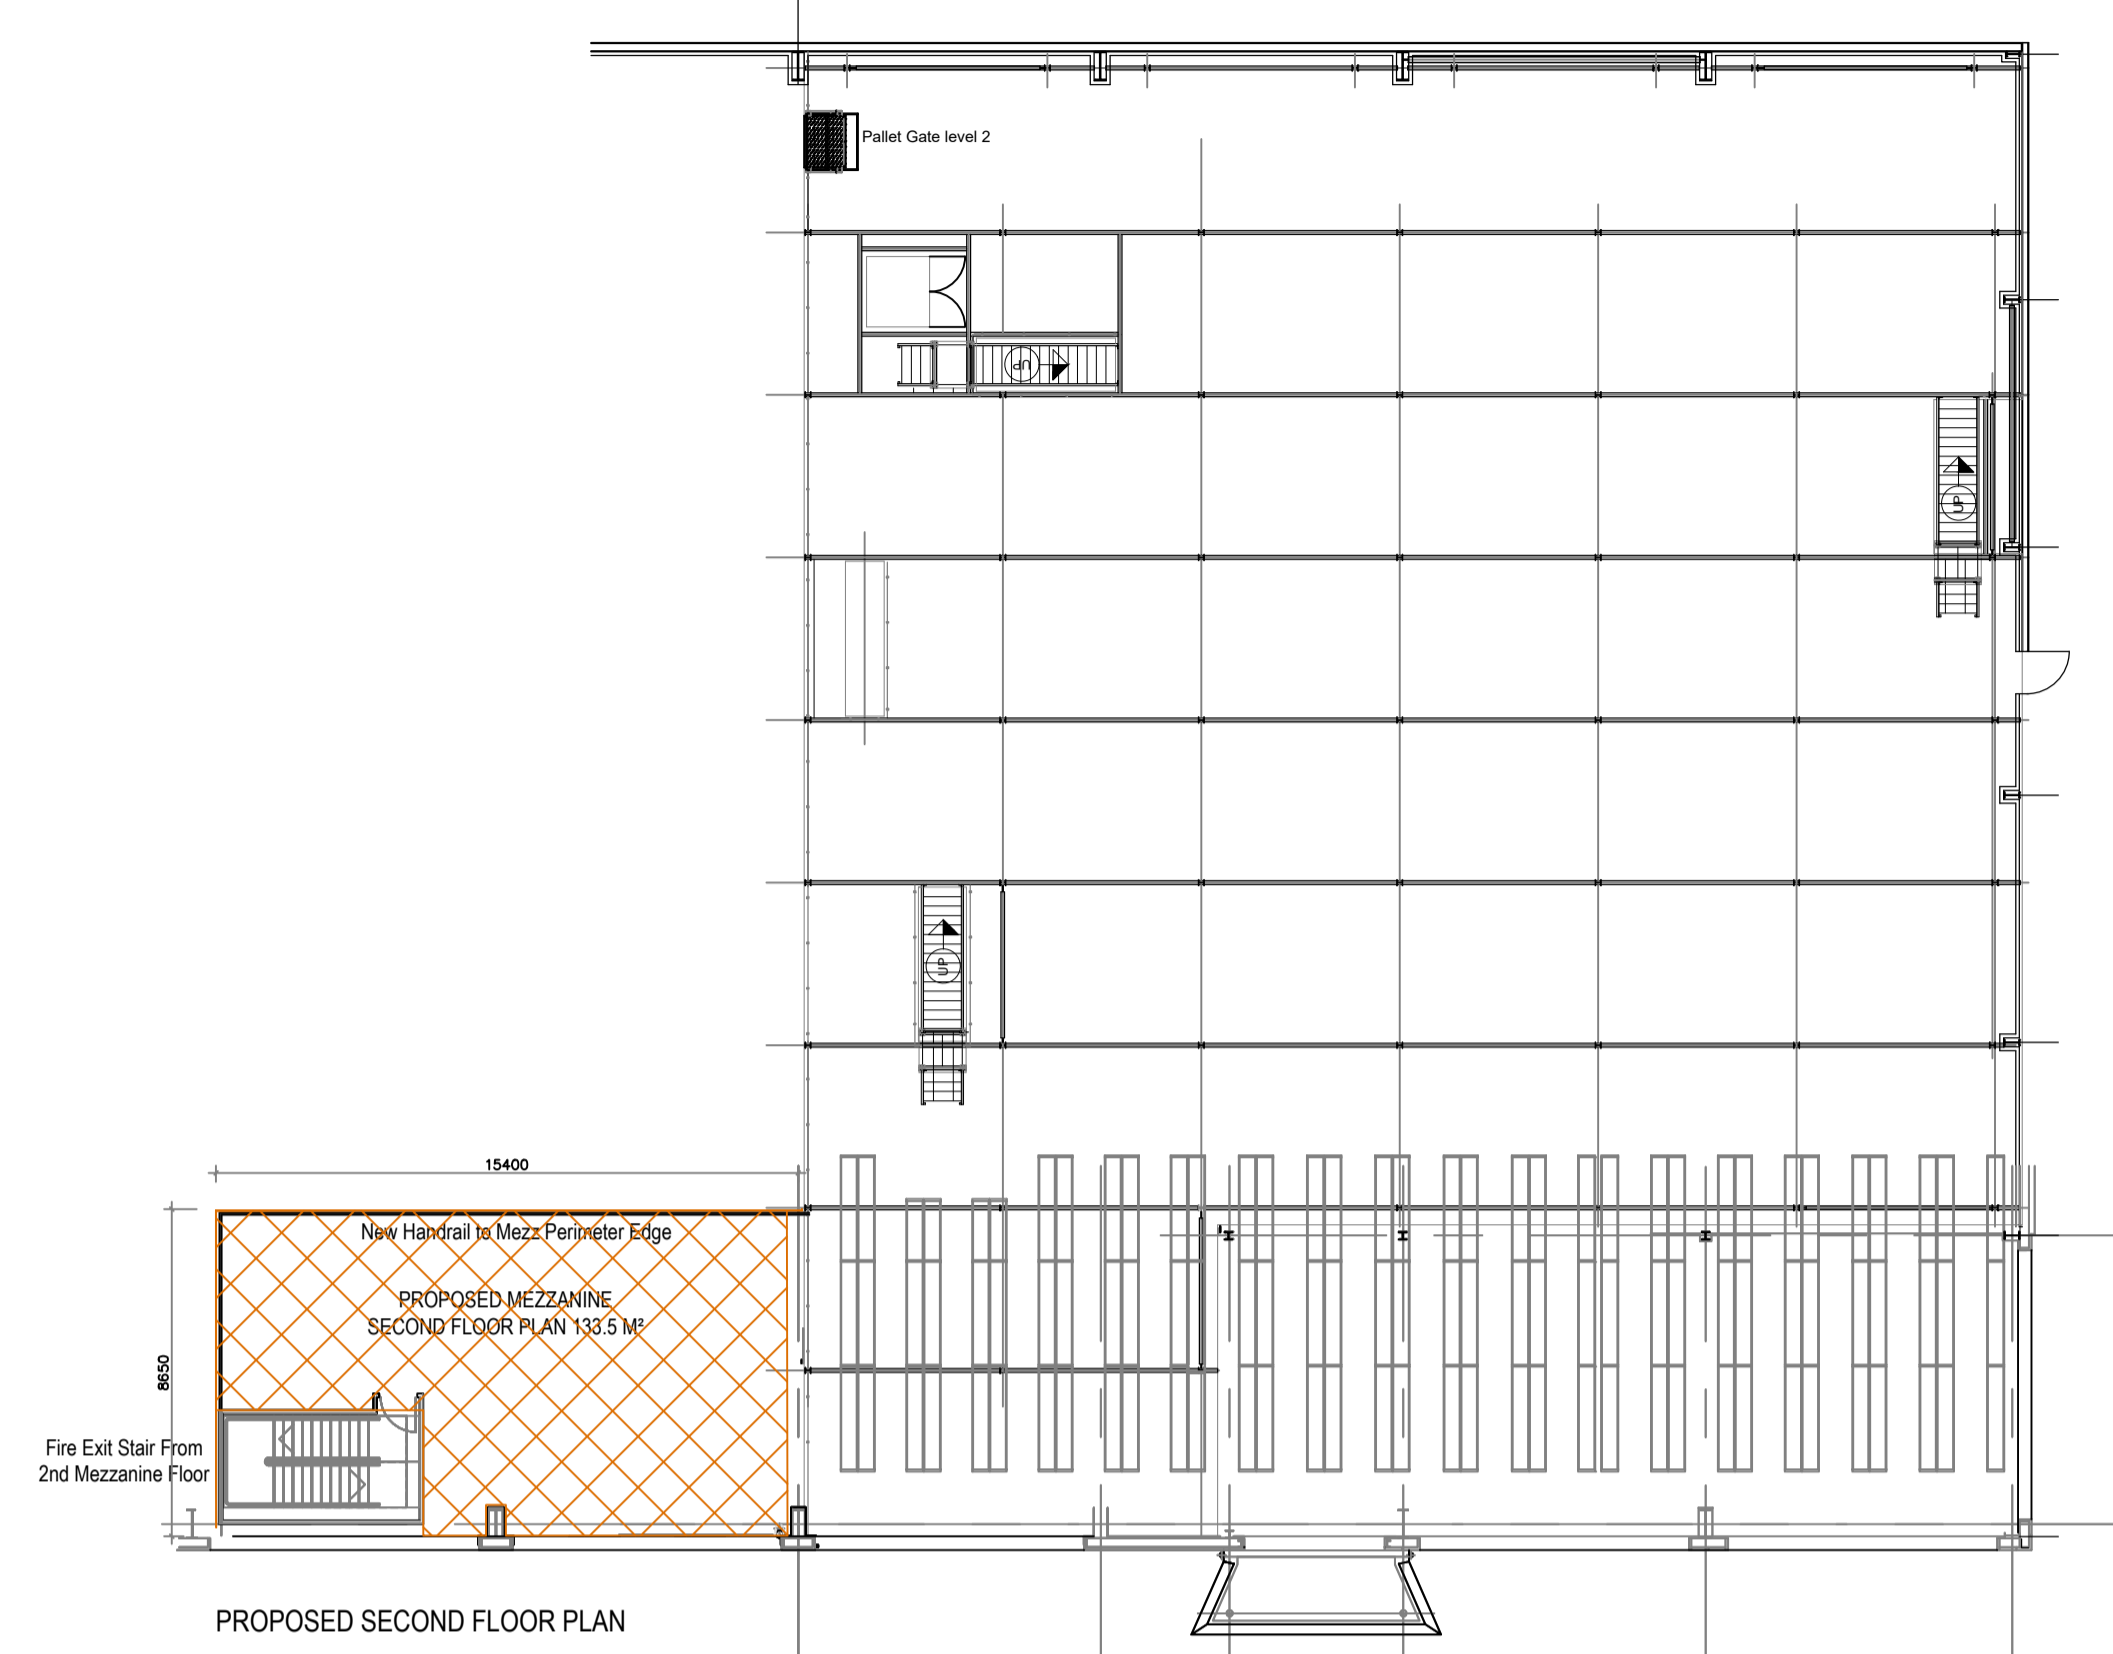

PROPOSED SECOND FLOOR PLAN

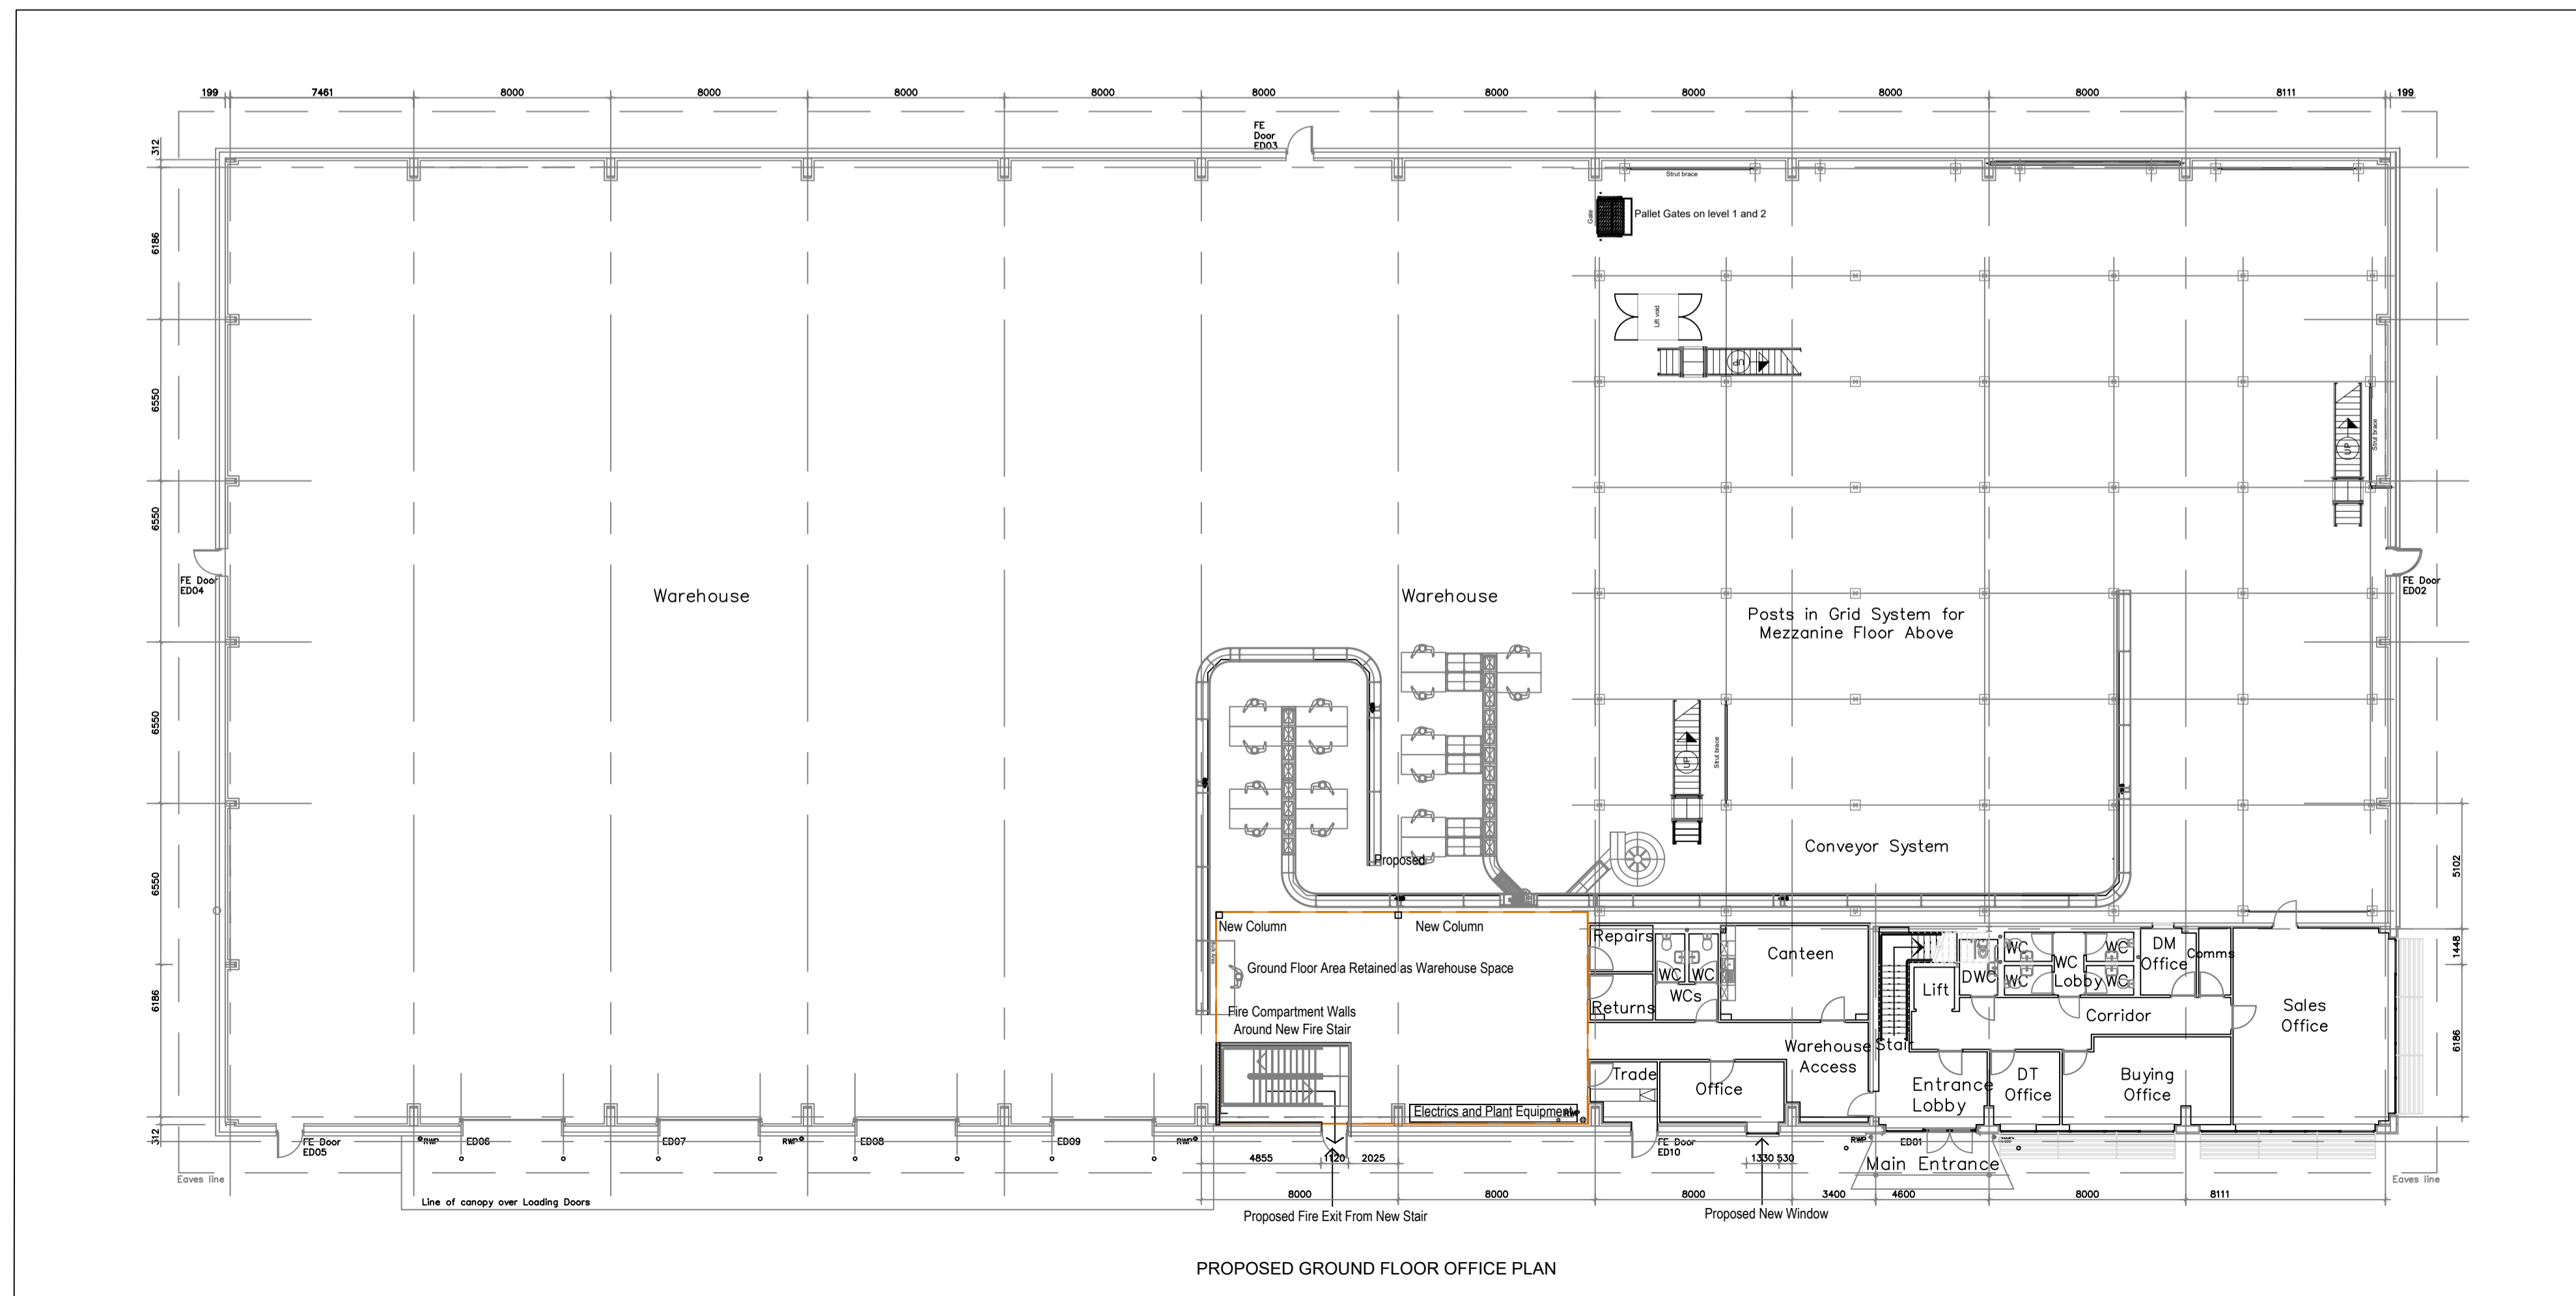

PROPOSED GROUND FLOOR OFFICE PLAN



No.	DATE	REVISION

PROJECT: TOOLBANK
 GYPSY MOTH AVENUE
 HATFIELD BUSINESS PARK
 HATFIELD
 AL10 9BS

CLIENT: DORMOLE LIMITED
 TITLE: PROPOSED FLOOR PLANS

SCALE: 1:200 @ A1
 DATE: 18 / 05 / 2021
 DRAWING No: 0 / 6314 -21 / 05
 CAD Ref: proposedofficeplans.dwg
 DRAWN: FSG

Lewis Berkeley
 92 BANNER STREET
 LONDON EC1Y 8JU
 Tel: 020 7491 3198 Fax: 020 7491 4488
 email: admin@lewisberkeley.co.uk