



NORTH ELEVATION

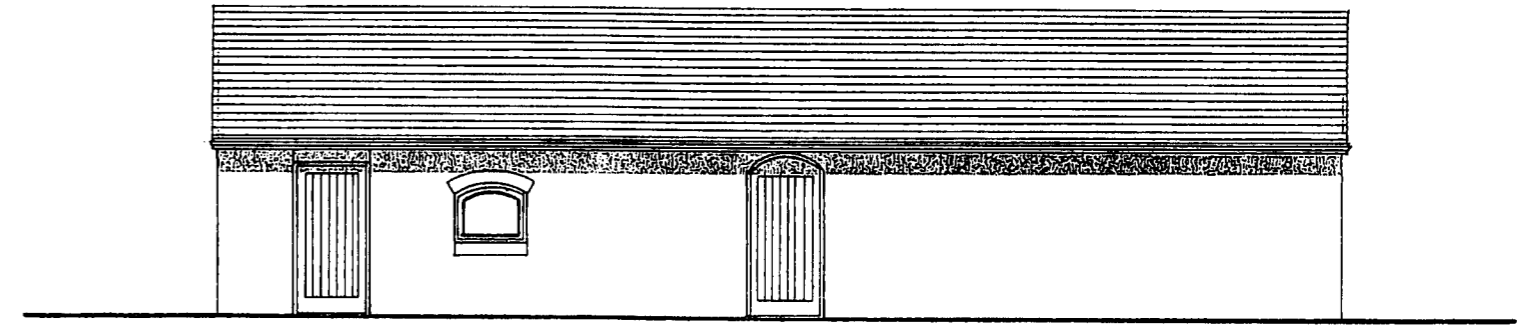


NORTH ELEVATION

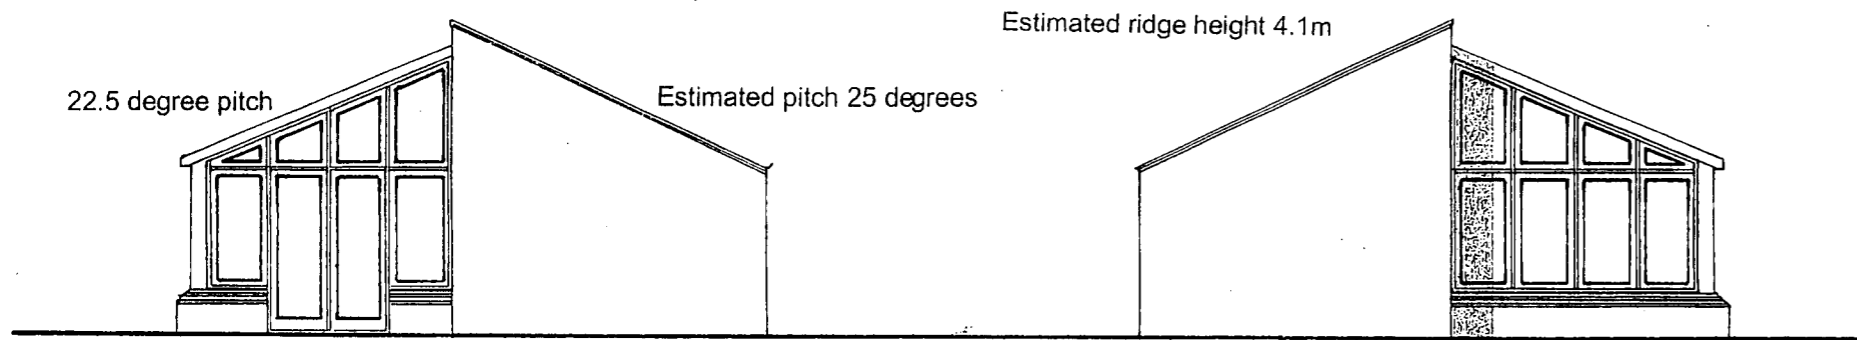


EAST FLANK ELEVATION

WEST FLANK ELEVATION

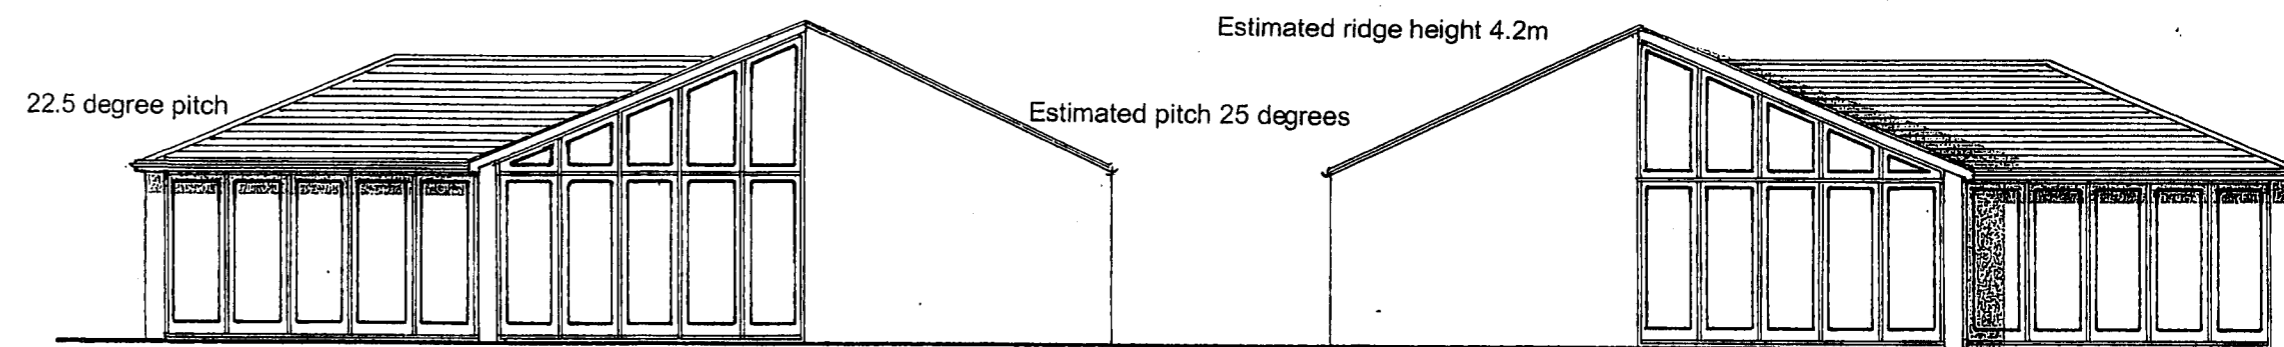


EAST FLANK ELEVATION


WEST FLANK ELEVATION

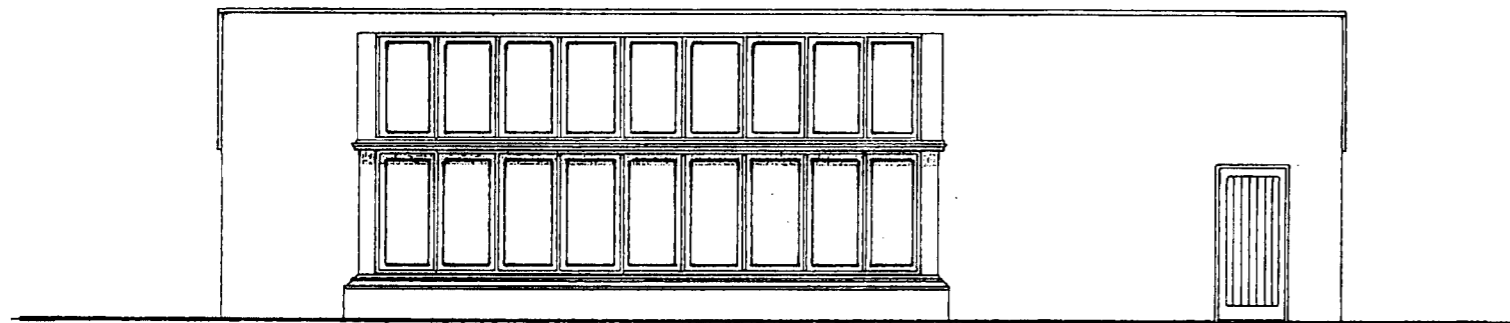

SOUTH ELEVATION

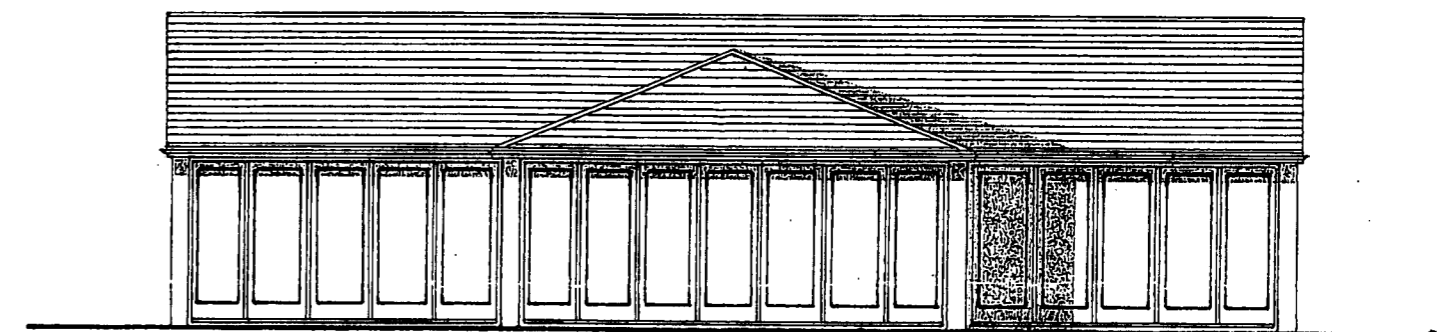


SOUTH ELEVATION

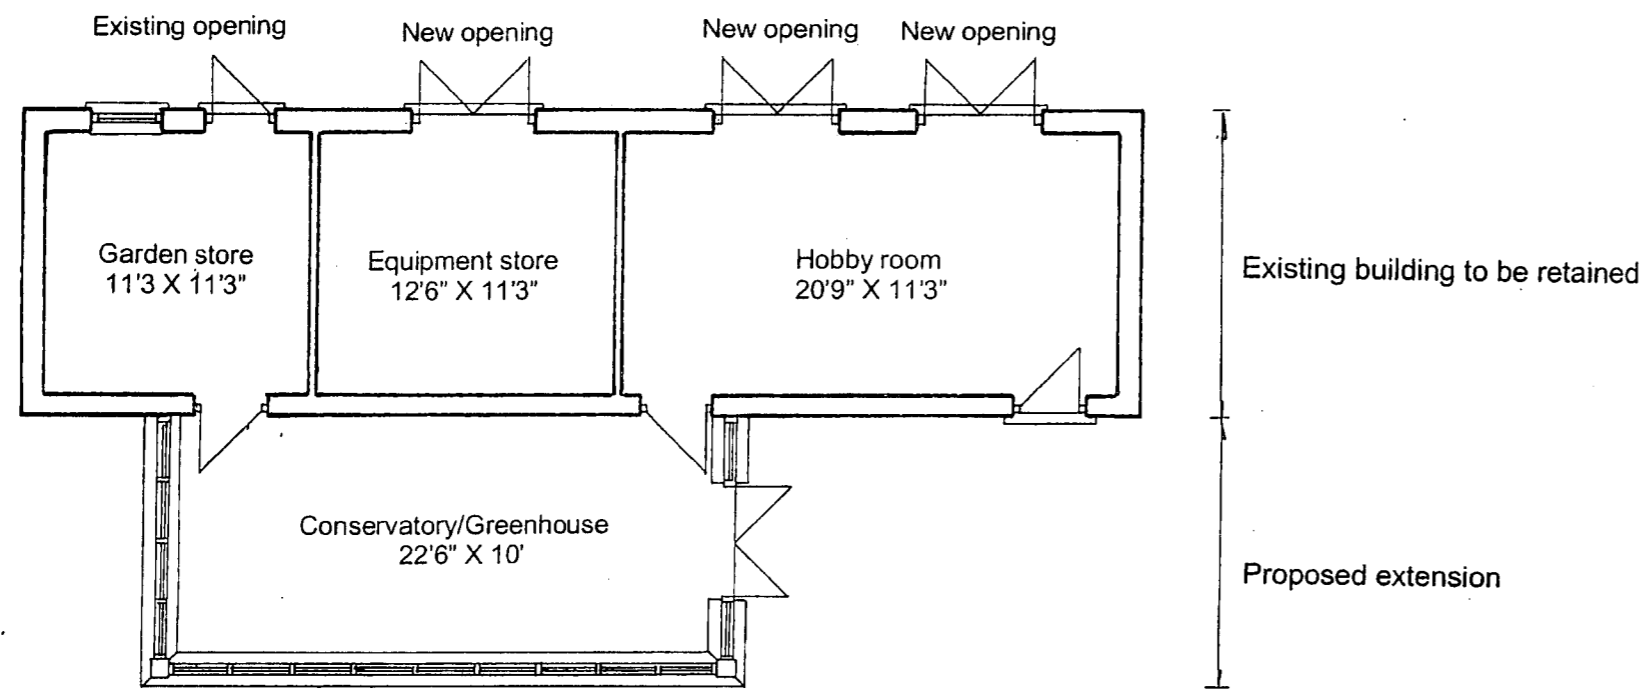

PLAN

WESTERN WALLED GARDEN BUILDING

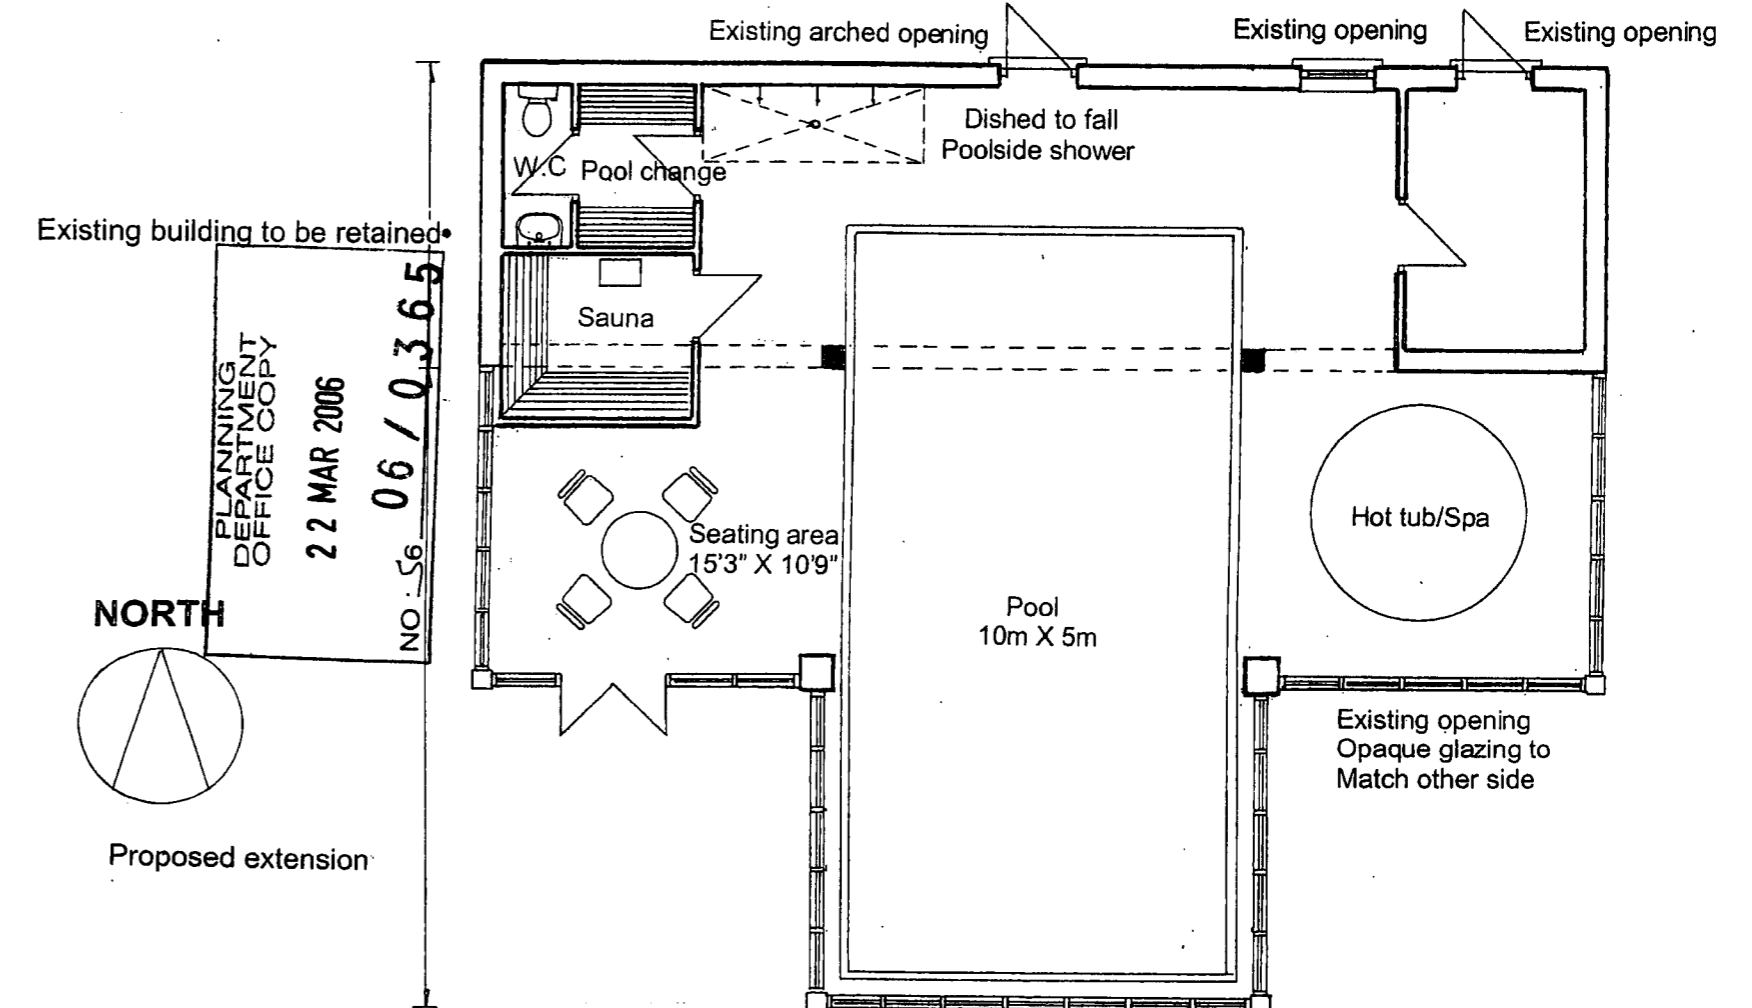

PLAN

EASTERN WALLED GARDEN BUILDING

MATERIAL NOTES

- Roofs: Existing slate retained
New roofs with second hand slate to match existing
- Walls: Existing brickwork to be retained and re-pointed
- Fenestration: Grey timber, simply designed fixed light or opening sashes as indicated
Framed boarded doors in grey to match

Notes / Revisions
Scale off drawings for planning purposes only

Client **MILLGATE HOMES**

Project **BEDWELL PARK**

Location **ESSENDON**

Drawing title
WALLED GARDEN BUILDINGS

Status
PLANNING

Drawing
06 ESS P4

Drawn by
DWP/JKC

Scale
1:100

Date
21.02.06

Revised

Date rev

David Parker Architects Ltd

The Old Brewery Tap 3 Shirburn Street Watlington Oxon OX49 5BU telephone 01491 613066 facsimile 01491 614017 mail@dparchitects.co.uk