


PRINTS AND REVISIONS

1	CLIENT	17.1.06
2	CLIENT	18.1.06
10	CLIENT (18000000)	24.1.06
10	PLANNING ISSUE	15.3.06



NORTH ELEVATION

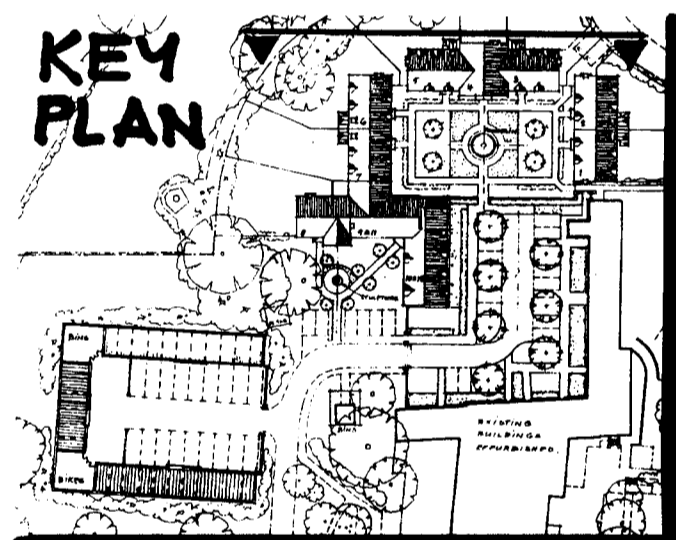


KEY PLAN

NOTES
ALL DIMENSIONS MUST BE CHECKED ON SITE AND NOT SCALED FROM DRAWING. ERRORS AND OMISSIONS TO BE REPORTED TO THE ARCHITECTS



COURTYARD ELEVATION - EAST

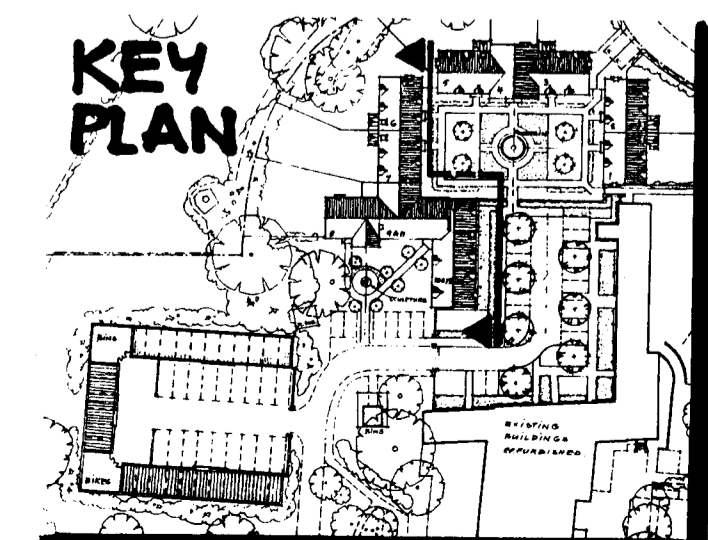

KEY PLAN

PLANNING DEPARTMENT
OFFICE COPY
22 MAR 2006
NO: 50 06/0365

**EDGINGTON
SPINK-HYNE**
CHARTERED
ARCHITECTS

RIDING COURT, RIDING COURT ROAD, DATCHET, BERKS, SL3 9LE
TEL: WINDSOR 01753 580033 FAX: 01753 580633
WEB: www.edgingtons.co.uk EMAIL: mail@edgingtons.co.uk

BEDWELL PARK
ESSENDON
HERTS.
FOR MILLGATE HOMES
PROPOSED ELEVATIONS

SCALE 1:100 (AT A1 SIZE)

DATE JAN. 2006 DRAWN Hugo

JOB No. 4493 DWG No. 05