


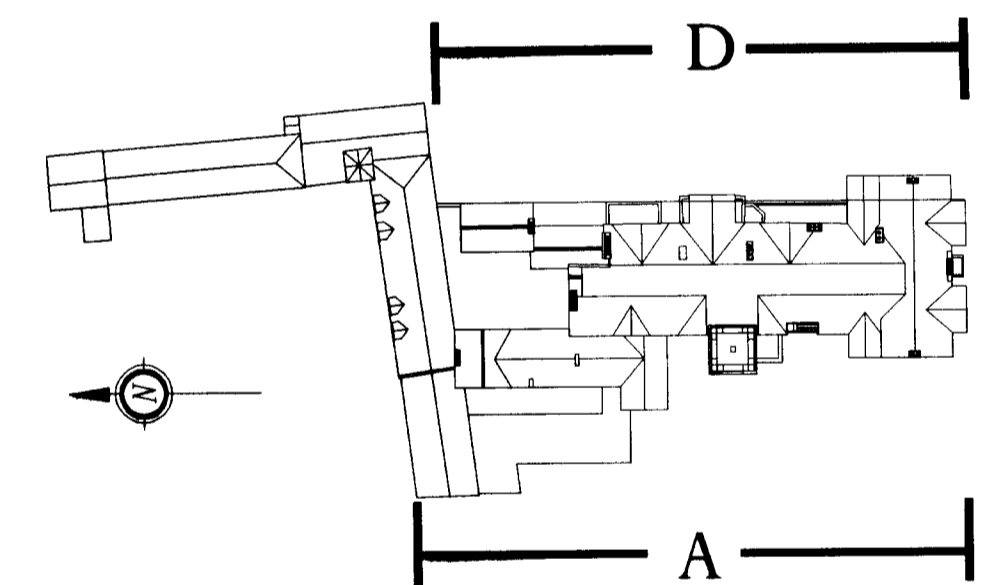

WEST ELEVATION A



WARNING  
Dimensions must not be scaled from this drawing.  
Dimensions required are to be obtained from the drawing office.

Existing elevations

Sheet 1  
As Existing

069/0310

Scale 1:100 @A1 Date Feb 06  
Drawn survey Checked mg

PLANNING  
DEPARTMENT  
OFFICE COPY  
22 MAR 2006  
NO: S6 06 / 0365

Essendon Hall,  
Bedwell Park,  
Essendon,  
Herts.

PJLivesey (London) Ltd  
Ashburton Park  
Ashburton Road West  
Trafford Park  
Manchester M17 1AF  
Tel : 0161 873 7878  
Fax : 0161 873 8185  
design@pjlivesey.co.uk



EAST ELEVATION D



COPYRIGHT  
This Drawing may not be used or reproduced in  
any way without the written consent of the  
P.J.Livesey Group Limited