



EAST ELEVATION G

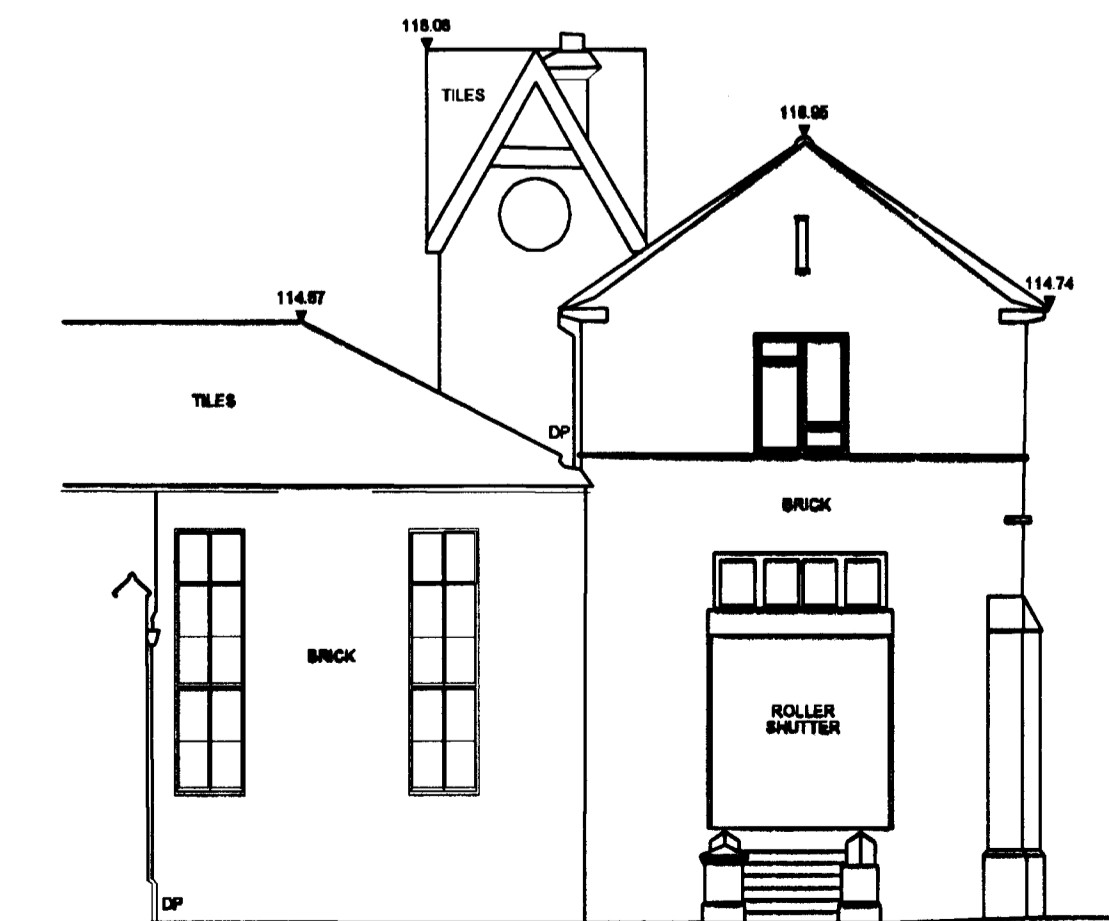

SOUTH ELEVATION B



SOUTH ELEVATION C

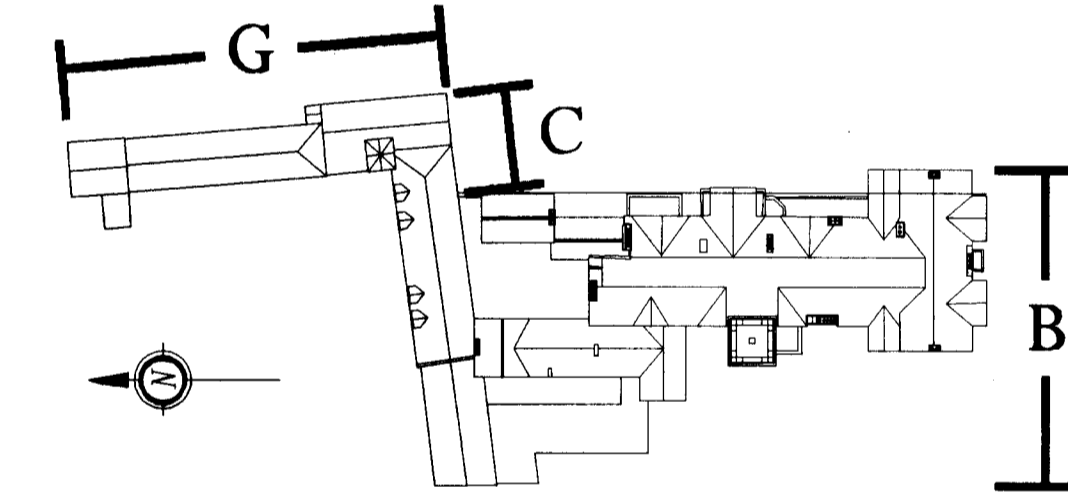

WARNING
Dimensions must not be scaled from this drawing.
Dimensions required are to be obtained from the
drawing office

Existing elevations

Sheet 2
As Proposed

069/0311

Scale 1:100 @A1 Date Mar 06
Drawn sdm; jw Checked mg

Essendon Hall,
Bedwell Park,
Essendon,
Herts.

PJLivesey (London) Ltd
Ashburton Park
Ashburton Road West
Trafford Park
Manchester M17 1AF
Tel : 0161 873 7878
Fax : 0161 873 8185
design@pjlivesey.co.uk

PLANNING
DEPARTMENT
OFFICE COPY
22 MAR 2006
06 / 03 65
NO : S6



COPYRIGHT
This Drawing may not be used or reproduced in
any way without the written consent of the
P.J.Livesey Group Limited

The P.J.Livesey Group Ltd