




WEST ELEVATION F

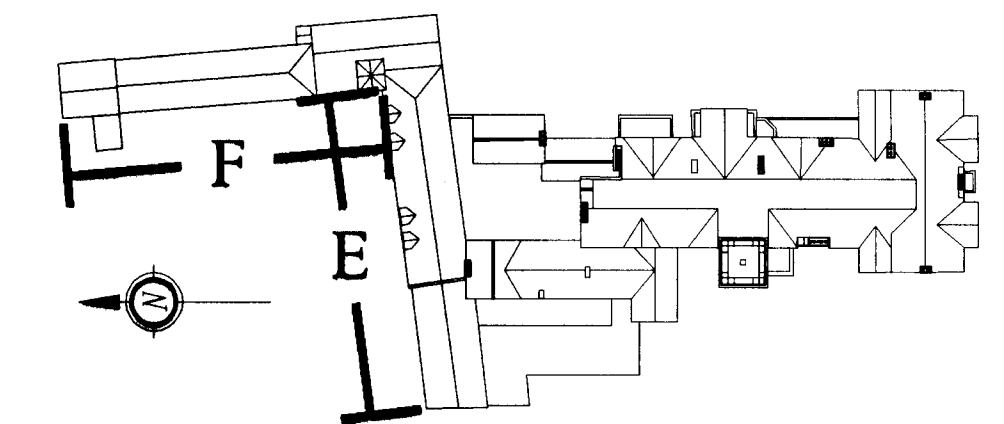

WARNING
Dimensions must not be scaled from this drawing.
Dimensions required are to be obtained from the drawing office.


Existing elevations

Sheet 3
As Existing

069/0312

Scale 1:100 @A1 Date Mar 06
Drawn sdm; jw Checked mg

Essendon Hall
Bedwell Park,
Essendon,
Herts.

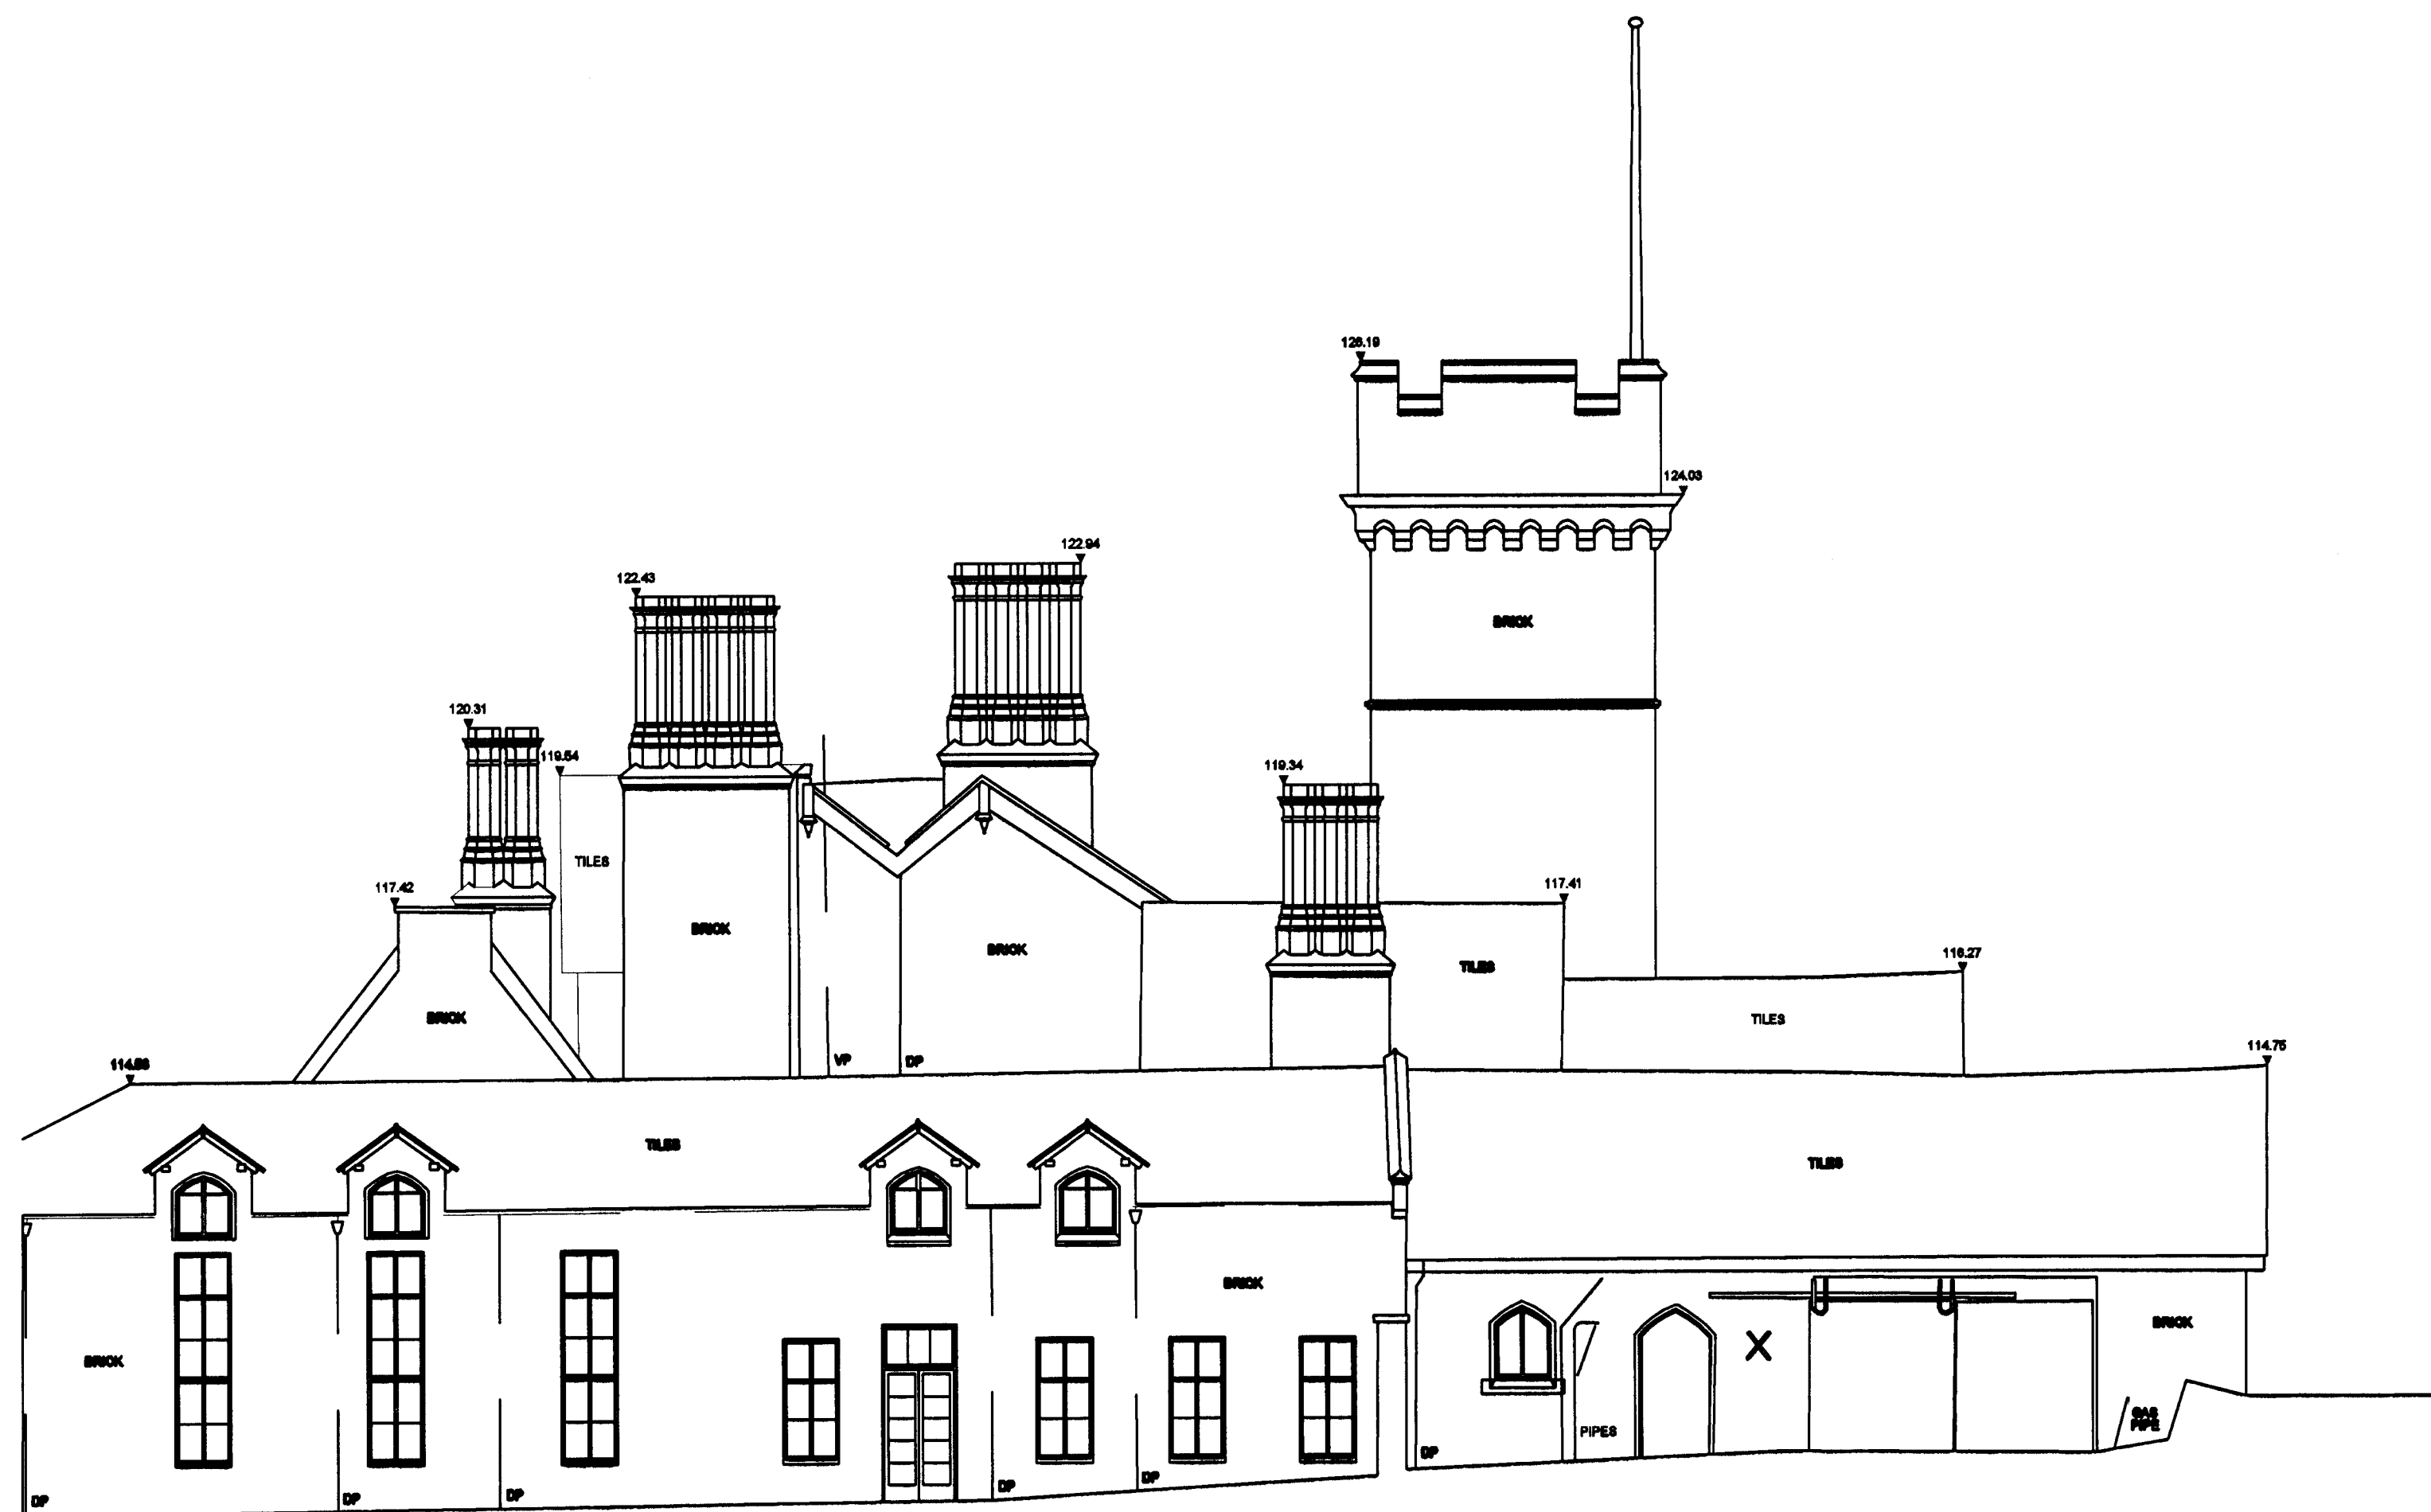

NORTH ELEVATION E

PLANNING
DEPARTMENT
OFFICE COPY
22 MAR 2006
06 / 0365
NO: 56

PJLivesey (London) Ltd
Ashburton Park
Ashburton Road West
Trafford Park
Manchester M17 1AF
Tel : 0161 873 7878
Fax : 0161 873 8185
design@pjivesey.co.uk



COPYRIGHT
This Drawing may not be used or reproduced in
any way without the written consent of the
P.J.Livesey Group Limited