


GENERAL NOTES:
All building facades sympathetically cleaned by approved method.
All new facing materials to match existing and to Local Authority approval.
All new roof slates/tiles to close match existing and to Local Authority approval.
All external SVP's removed.
All external RWP's retained where possible or replaced with black extruded aluminium RWP's to Local Authority approval where necessary.
All windows to be assessed for retention, replacement units shall be to Local Authority approval where necessary.



WEST ELEVATION A

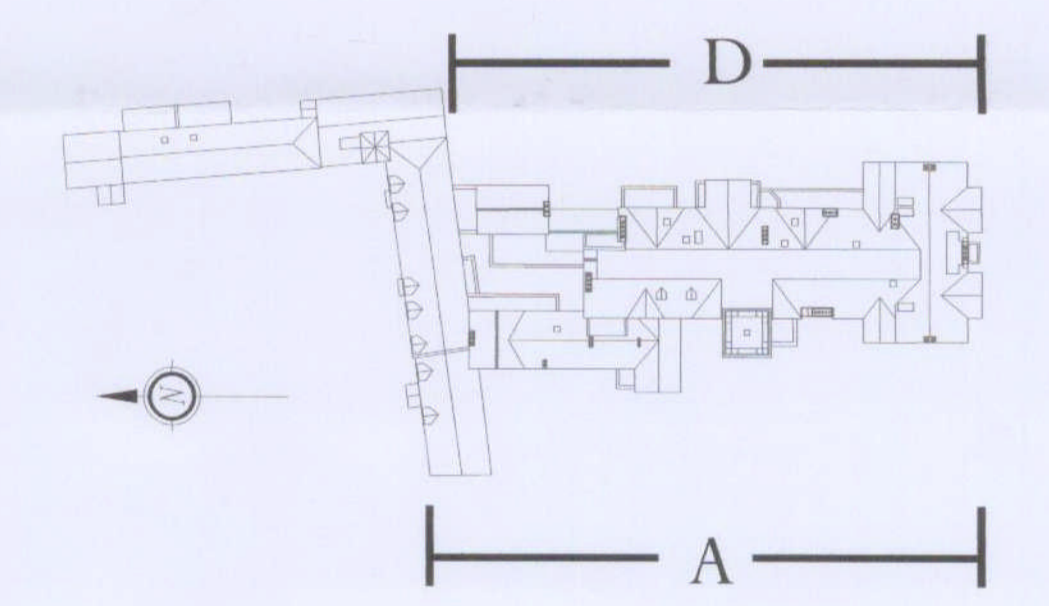

WARNING
Dimensions must not be scaled from this drawing.
Dimensions required are to be obtained from the drawing office.

PLANNING DEPARTMENT OFFICE COPY
22 MAR 2006
NO: S8 0670365

Proposed elevations

Sheet 1
As Proposed

069/1310

Scale 1:100 @A1 Date Mar 06
Drawn sdm;jw Checked mg

Essendon Hall,
Bedwell Park,
Essendon,
Herts.

PJLivesey (London) Ltd
Ashburton Park
Ashburton Road West
Trafford Park
Manchester M17 1AF
Tel : 0161 873 7878
Fax : 0161 873 8185
design@pjlivesey.co.uk



COPYRIGHT
This Drawing may not be used or reproduced in any way without the written consent of the P.J.Livesey Group Limited

The P. J. Livesey Group Ltd



EAST ELEVATION D