




1. FRONT ELEVATION - EAST

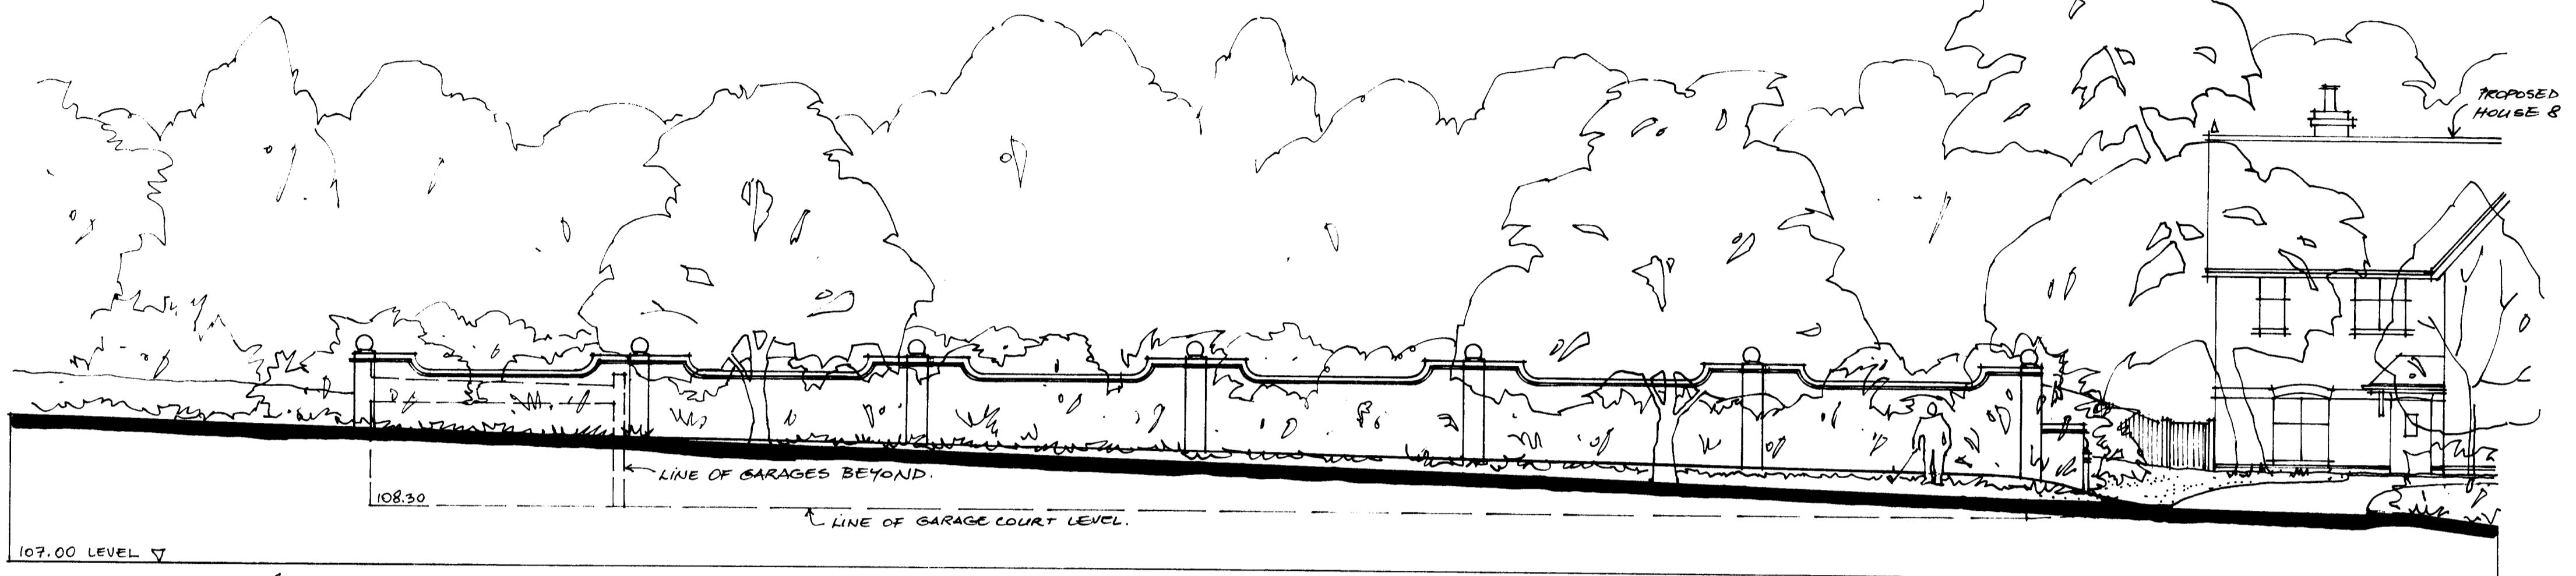

2. SIDE ELEVATION - SOUTH

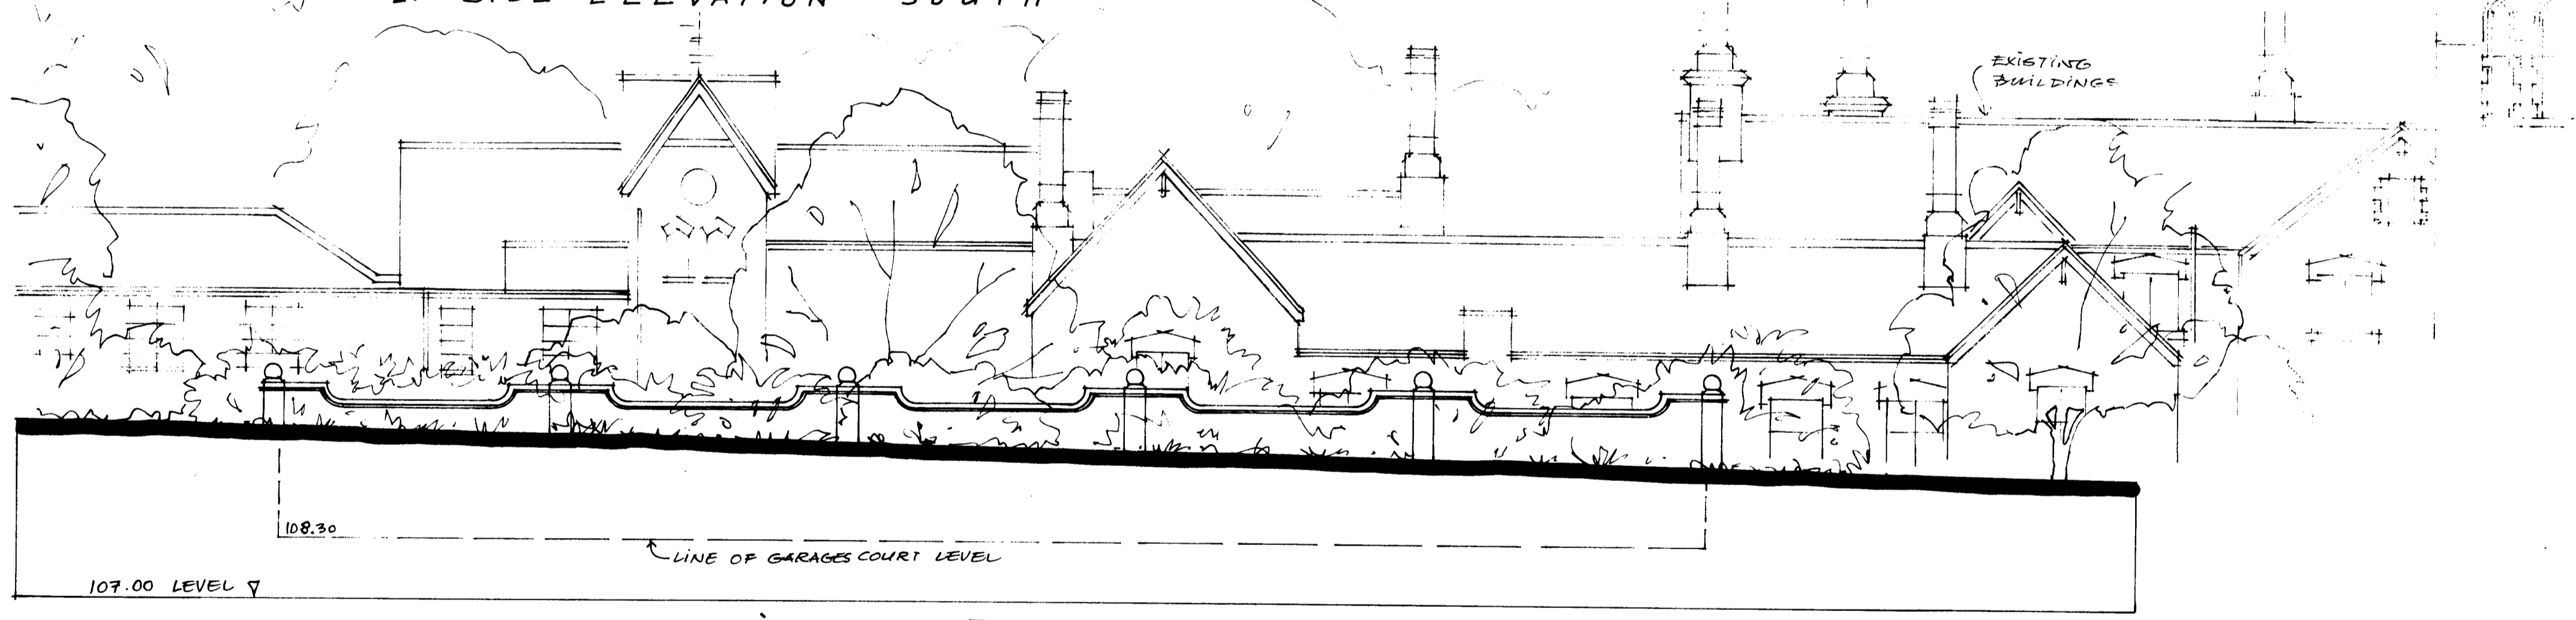

3. REAR ELEVATION - WEST

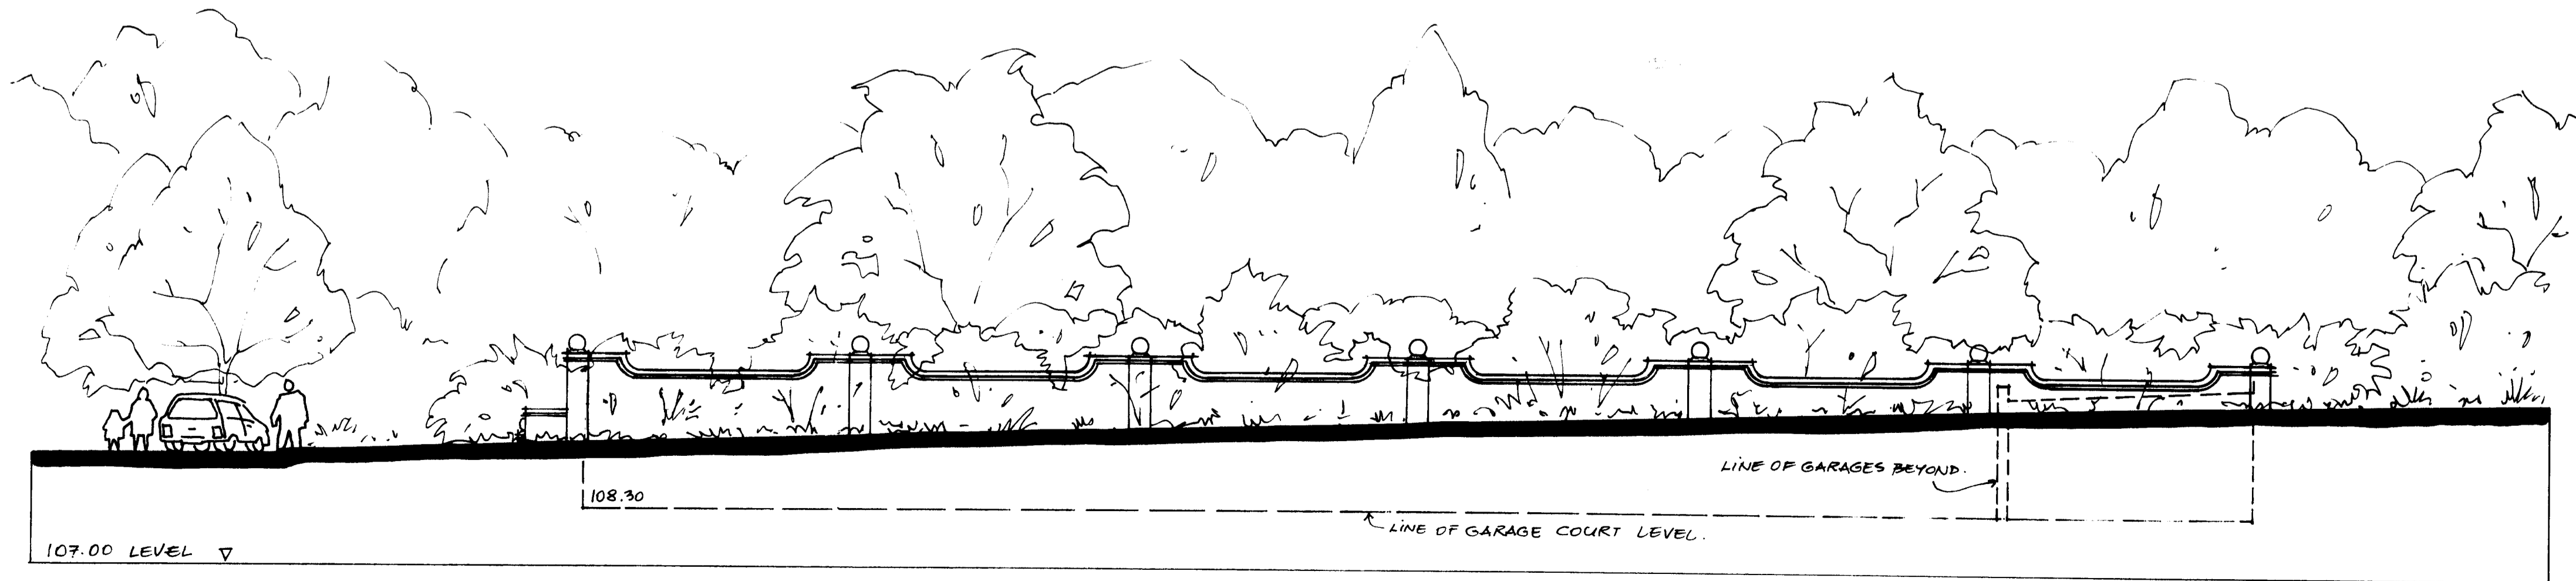

4. SIDE ELEVATION - NORTH

NOTES
 ALL DIMENSIONS MUST BE CHECKED ON SITE AND NOT SCALED FROM DRAWING. ERRORS AND OMISSIONS TO BE REPORTED TO THE ARCHITECTS

PLANNING DEPARTMENT OFFICE COPY
 22 MAR 2006
 NO: 06/0365



RIDING COURT, RIDING COURT ROAD, DATCHET, BERKS. SL3 9LE
 TEL: WINDSOR 01753 580033 FAX: 01753 580633
 WEB: www.edgingtons.co.uk EMAIL: mail@edgingtons.co.uk

BEDWELL PARK
 ESSENDON
 HERTS.

PROPOSED ELEVATIONS
 GARAGES COURT YARD

SCALE 1:100
 DATE FEB. 2006 DRAWN HUGO
 JOB No. 4493 DVG No. 09