



Notes

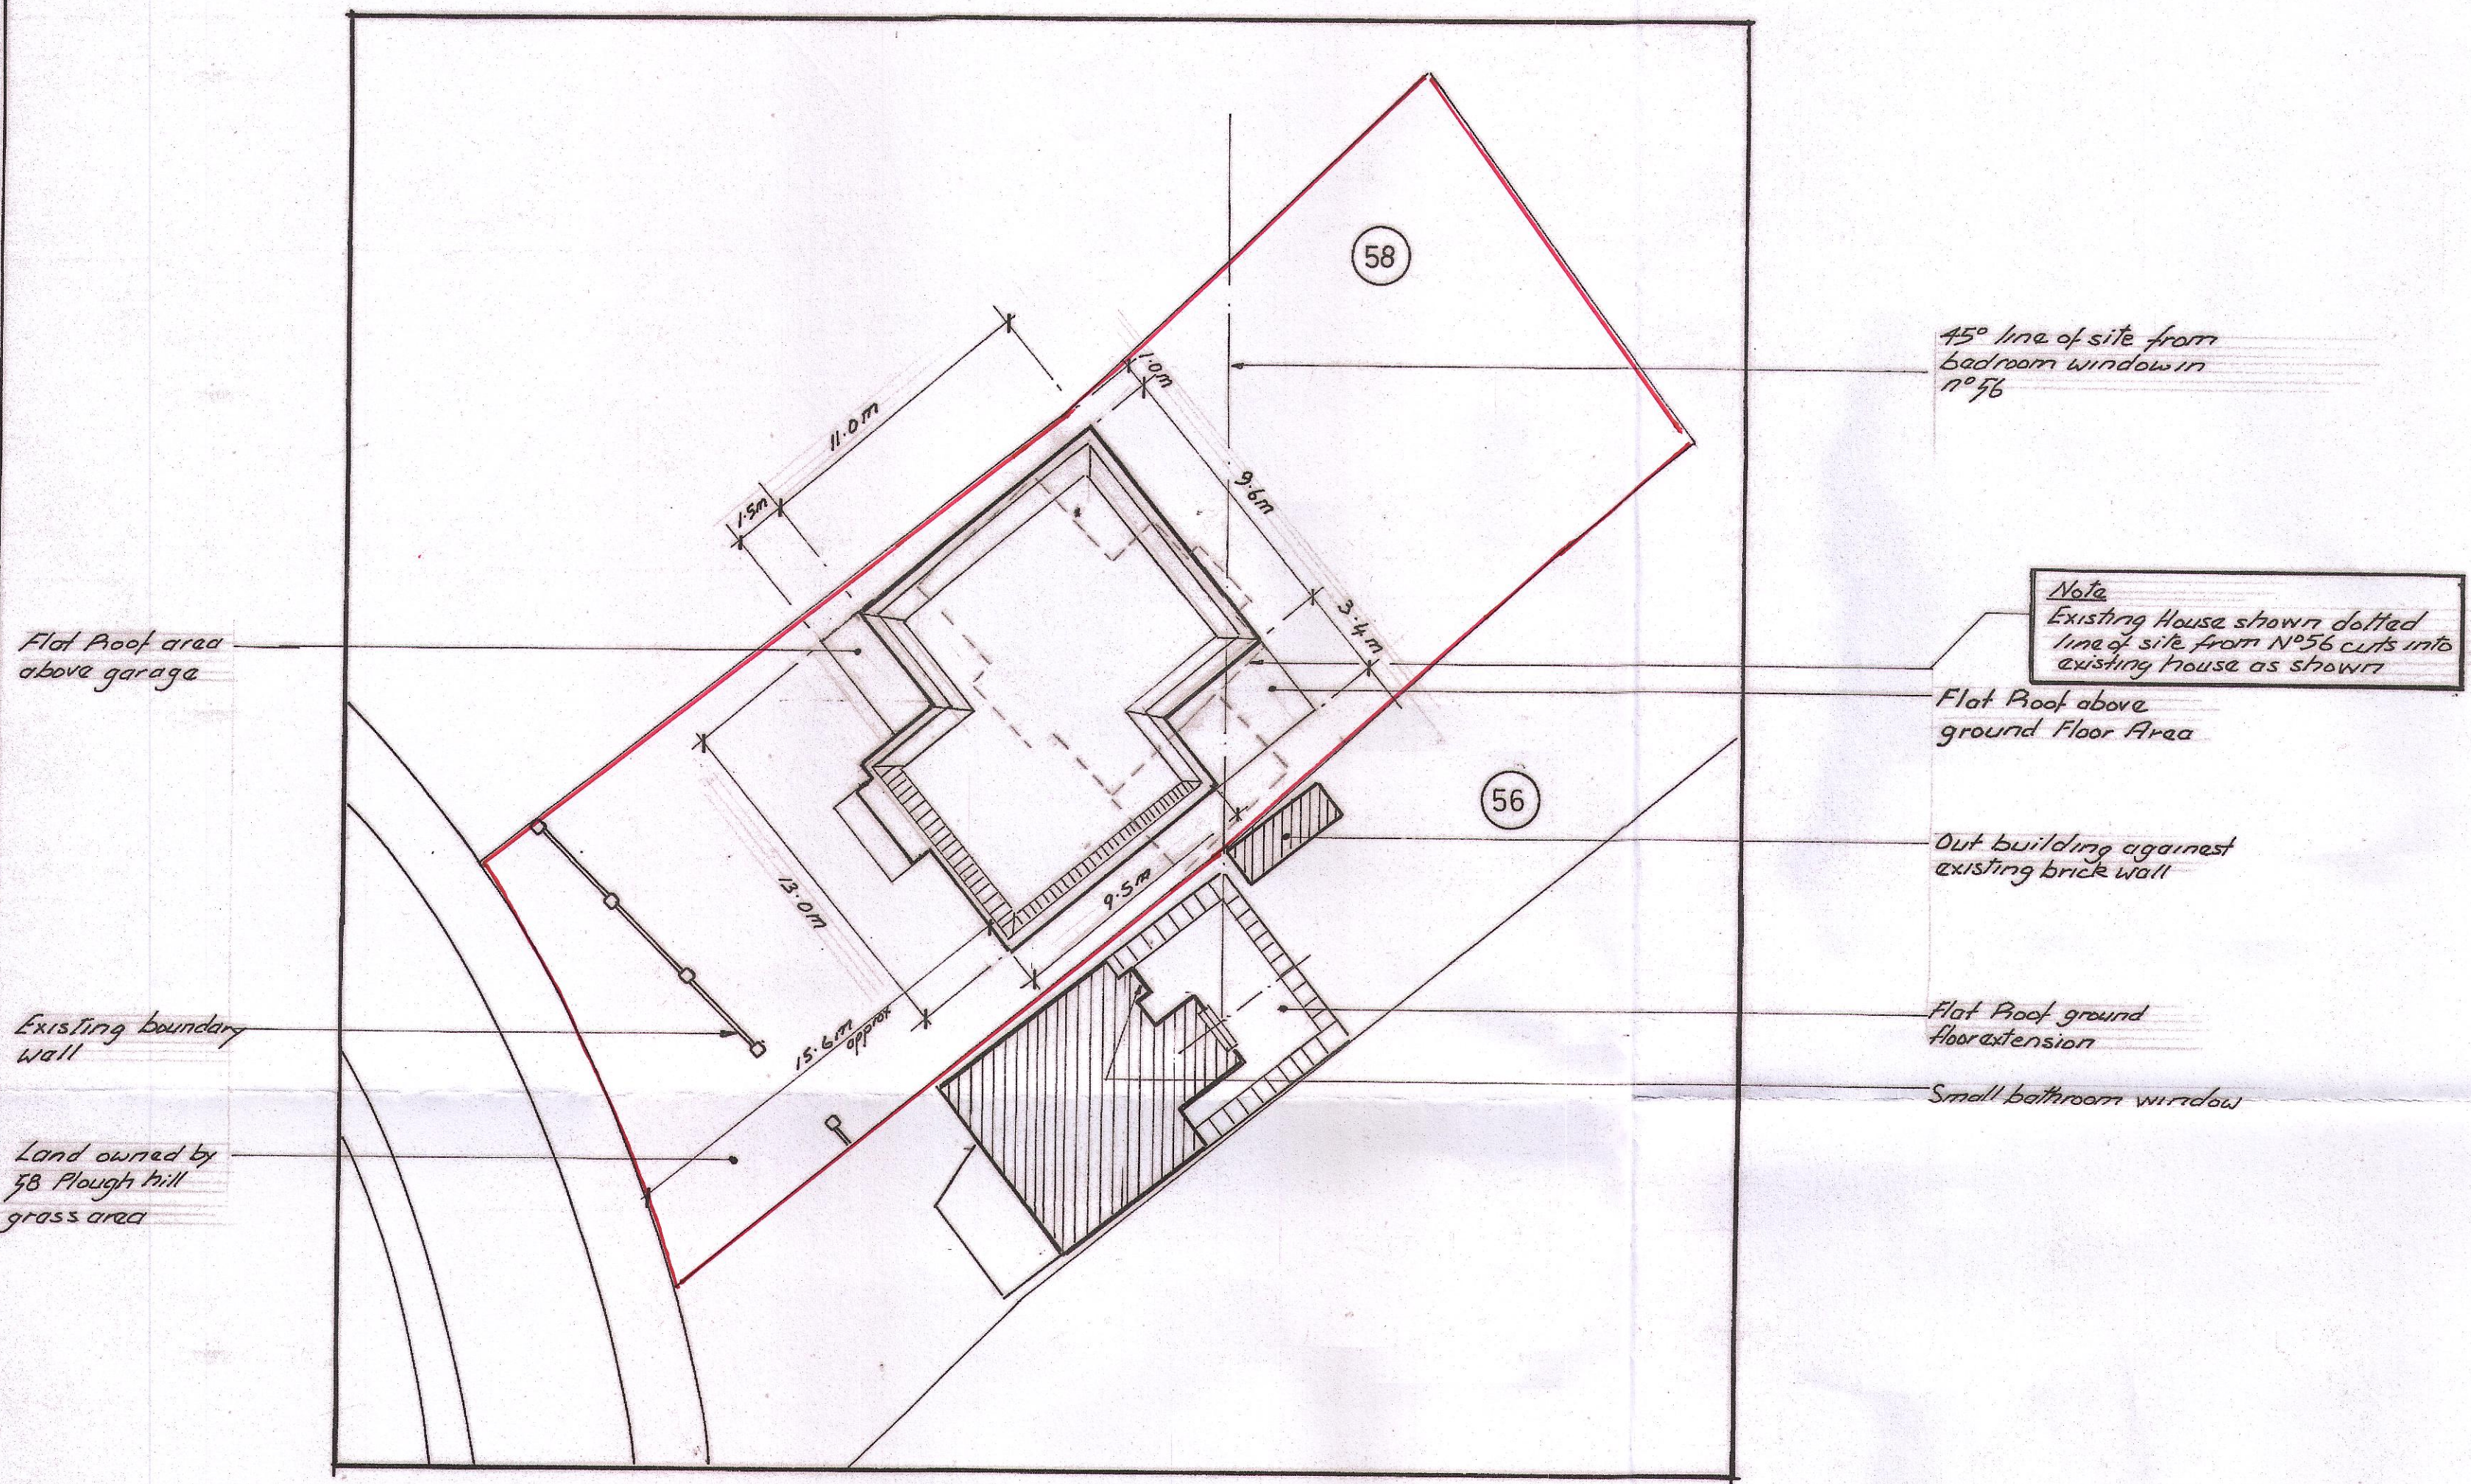

Proposed Site Plan 1:200

42

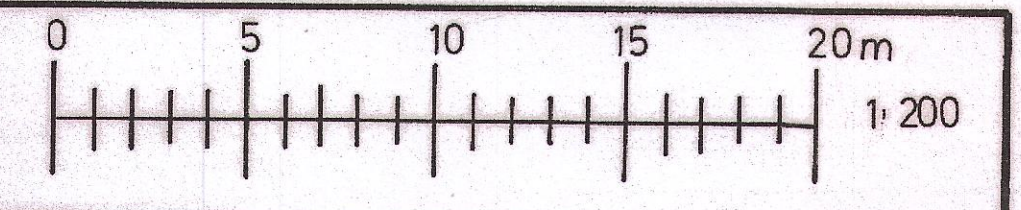

Rev	Detail	Date
Location 58 Plough Hill Cuffley EN6 4DS		
Scale As shown	Date Nov 2017	
Dwg No DB/JC/201		