




Existing




Existing

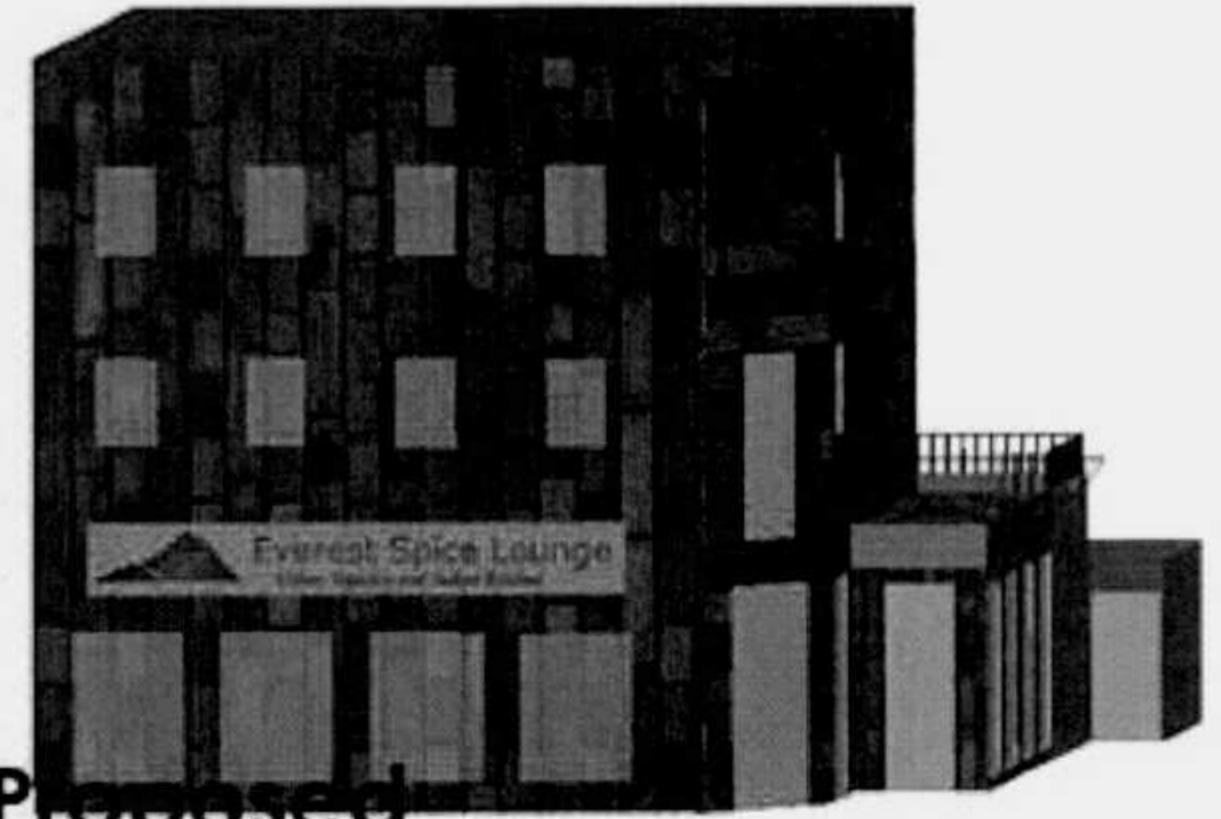

Proposed

PLANNING  
DEPARTMENT  
12 AUG 2013

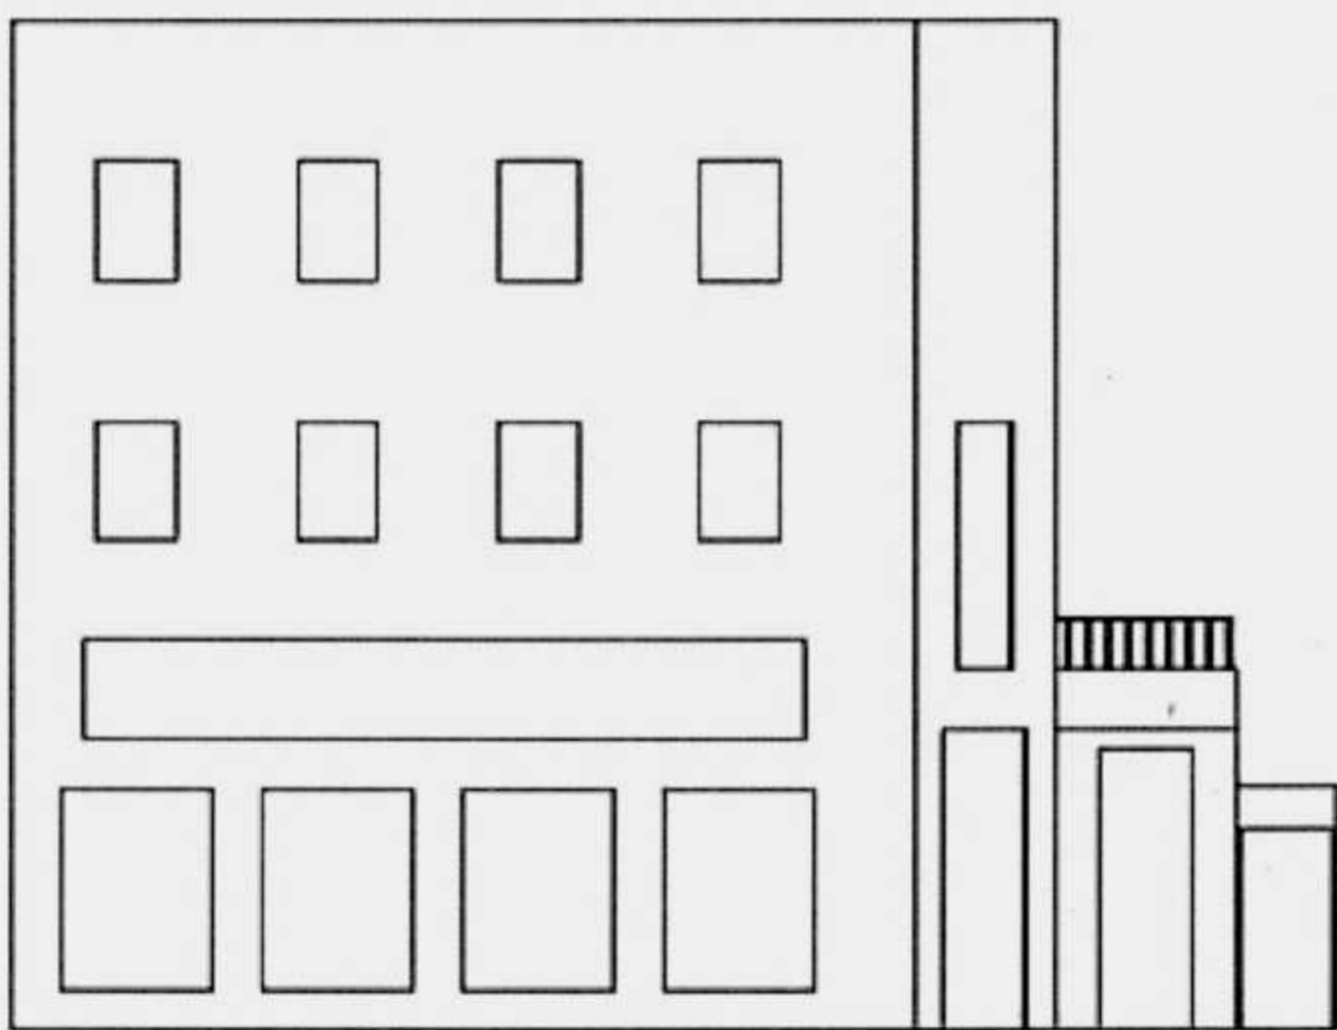

UNLESS OTHERWISE SPECIFIED: DIMENSIONS ARE IN MILLIMETERS		FINISH:		DEBUR AND BREAK SHARP EDGES		REVISION	
SURFACE FINISH:						0 1500 3000 4500 6000 7500	
TOLERANCES:						Millimeters 10 20 30 40 50	
LINEAR:							
ANGULAR:							
NAME	SIGNATURE	DATE			TITLE:		
Jayan Solanki		15/07/2013			East Elevation		
CHKD					DWG NO. SS02		
APPV'D					A4		
MFG					SCALE:1:150		
Q.A			MATERIAL:		SHEET 1 OF 1		
			WEIGHT:				