



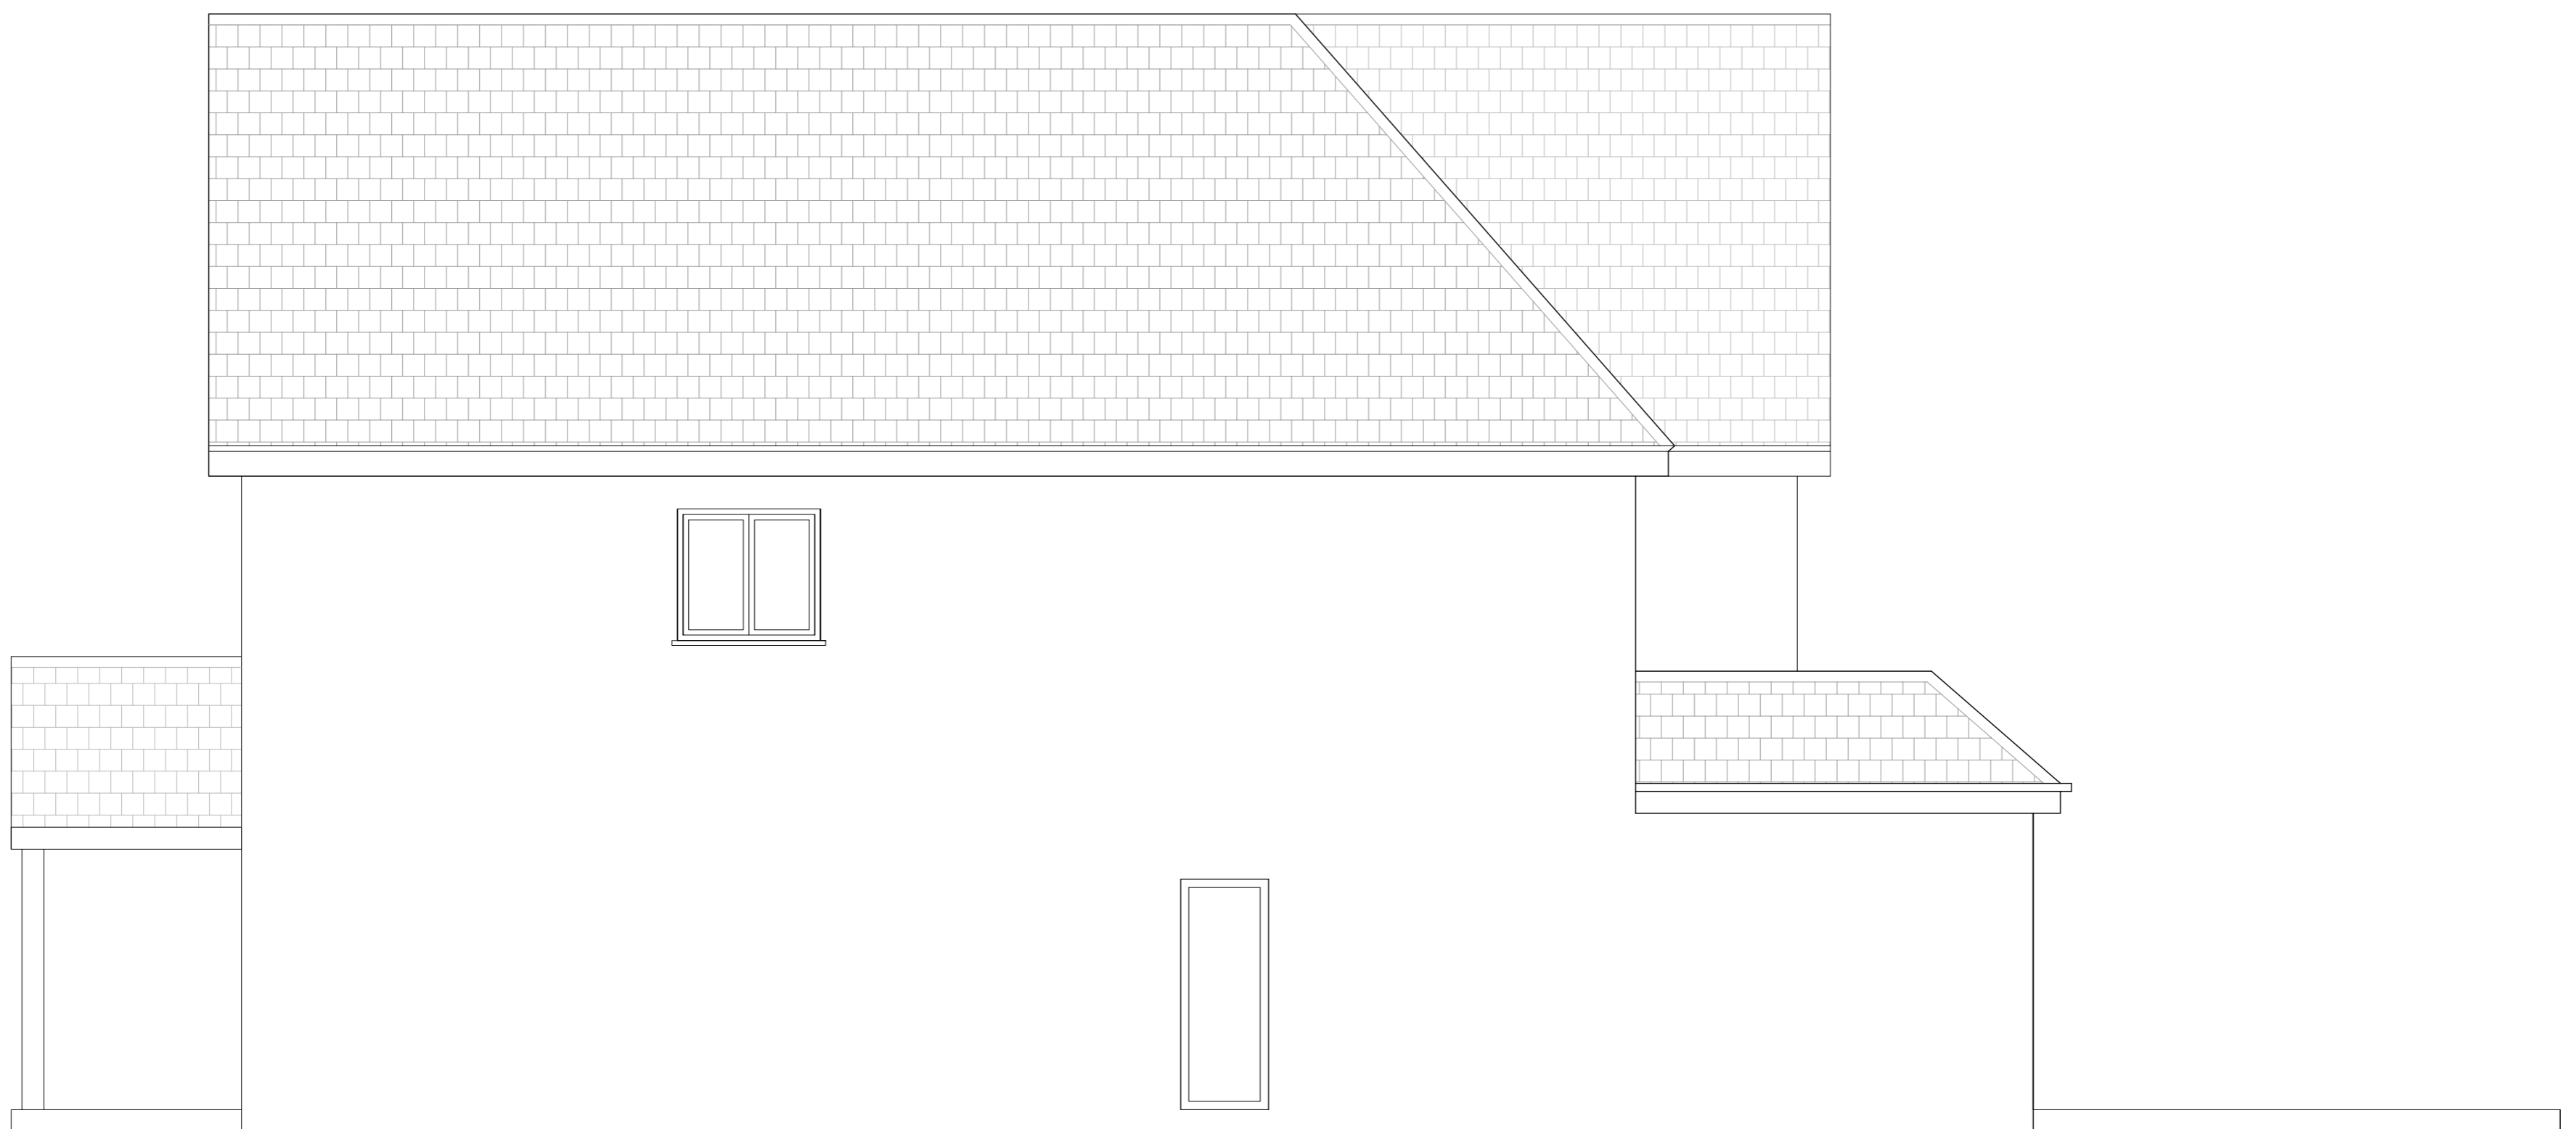

EXISTING SOUTH EAST ELEVATION 1:50



EXISTING NORTH WEST ELEVATION 1:50

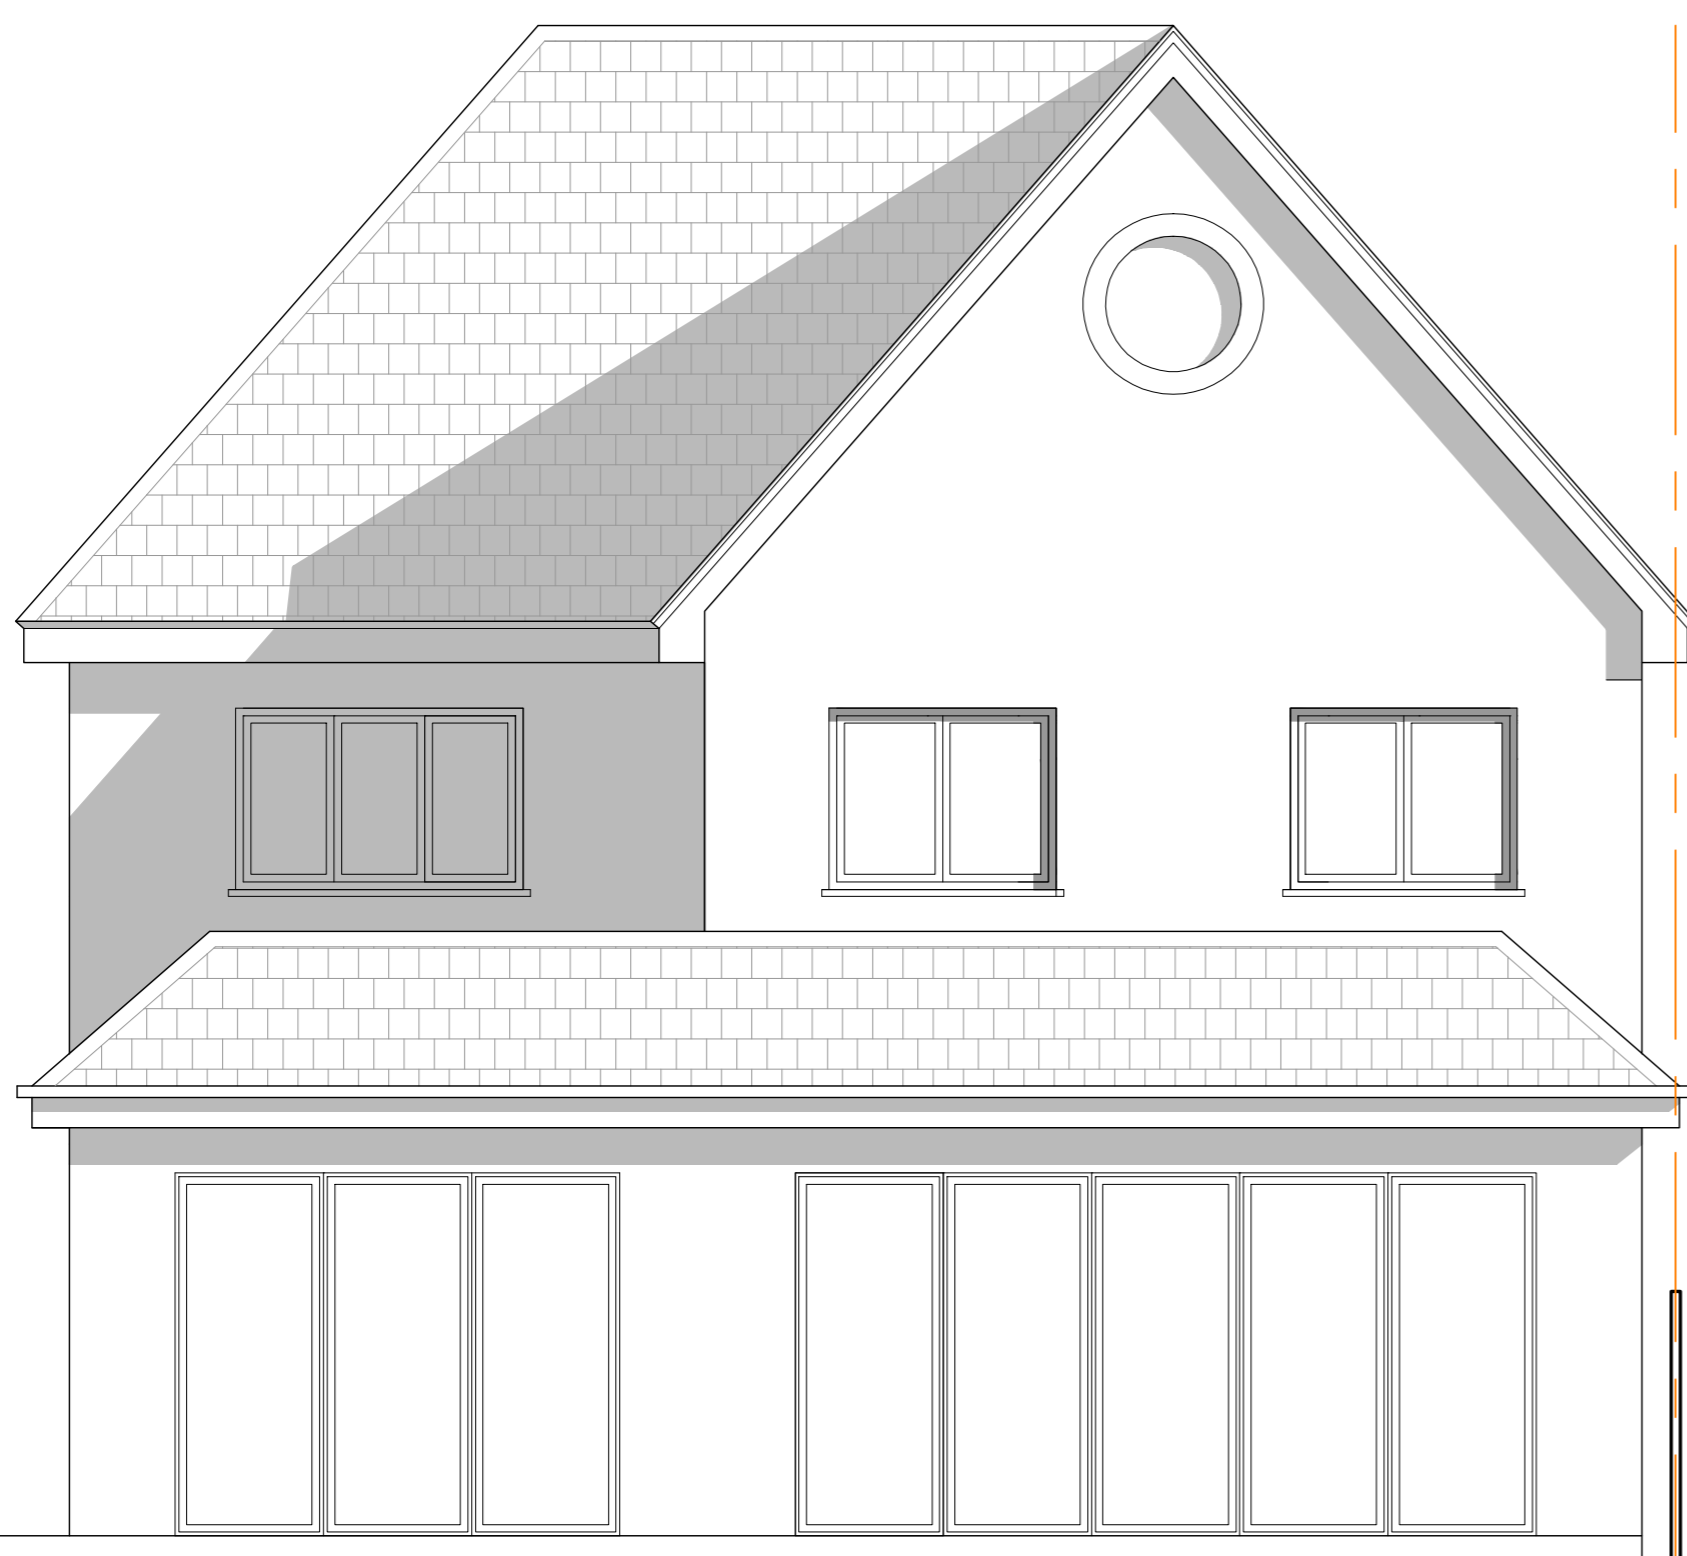

EXISTING SOUTH WEST ELEVATION 1:50



EXISTING NORTH EAST ELEVATION 1:50



STANDARD NOTES:

CONTRACTORS MUST VERIFY ALL DIMENSIONS ON SITE BEFORE COMMENCING WORK. FIGURED DIMENSIONS TO TAKE PRECEDENCE OVER SCALED DIMENSIONS.

ALL MECHANICAL, ELECTRICAL & STRUCTURAL LAYOUTS ETC. ARE INDICATIVE.

THE ARCHITECT IS TO BE NOTIFIED OF ANY DISCREPANCIES IN THE DRAWINGS IMMEDIATELY & ANY DISCREPANCY IN SITE CONDITIONS TO THOSE NOTIFIED ON THE DRAWINGS TO BE CONVEYED TO THE ARCHITECT PRIOR TO COMMENCEMENT OF AFFECTED WORK.

REV.	A.	SIDE WINDOW REMOVED	21.02.19	abcdetchdesignopqr
ISSUE STATUS		PROJECT	75 PINE GROVE, AL9 7BL	82 Mount View Road London W4 4RT
PLANNING		DRAWING	EXISTING ELEVATIONS	
		DRAWING No.	ED/75PG/por102 A	DRAWN BY MC
		DATE	SEP 18	SCALE
				Tel: 0208 340 2003 info@abcdesign.com