




PROPOSED EXISTING SOUTH EAST ELEVATION 1:50

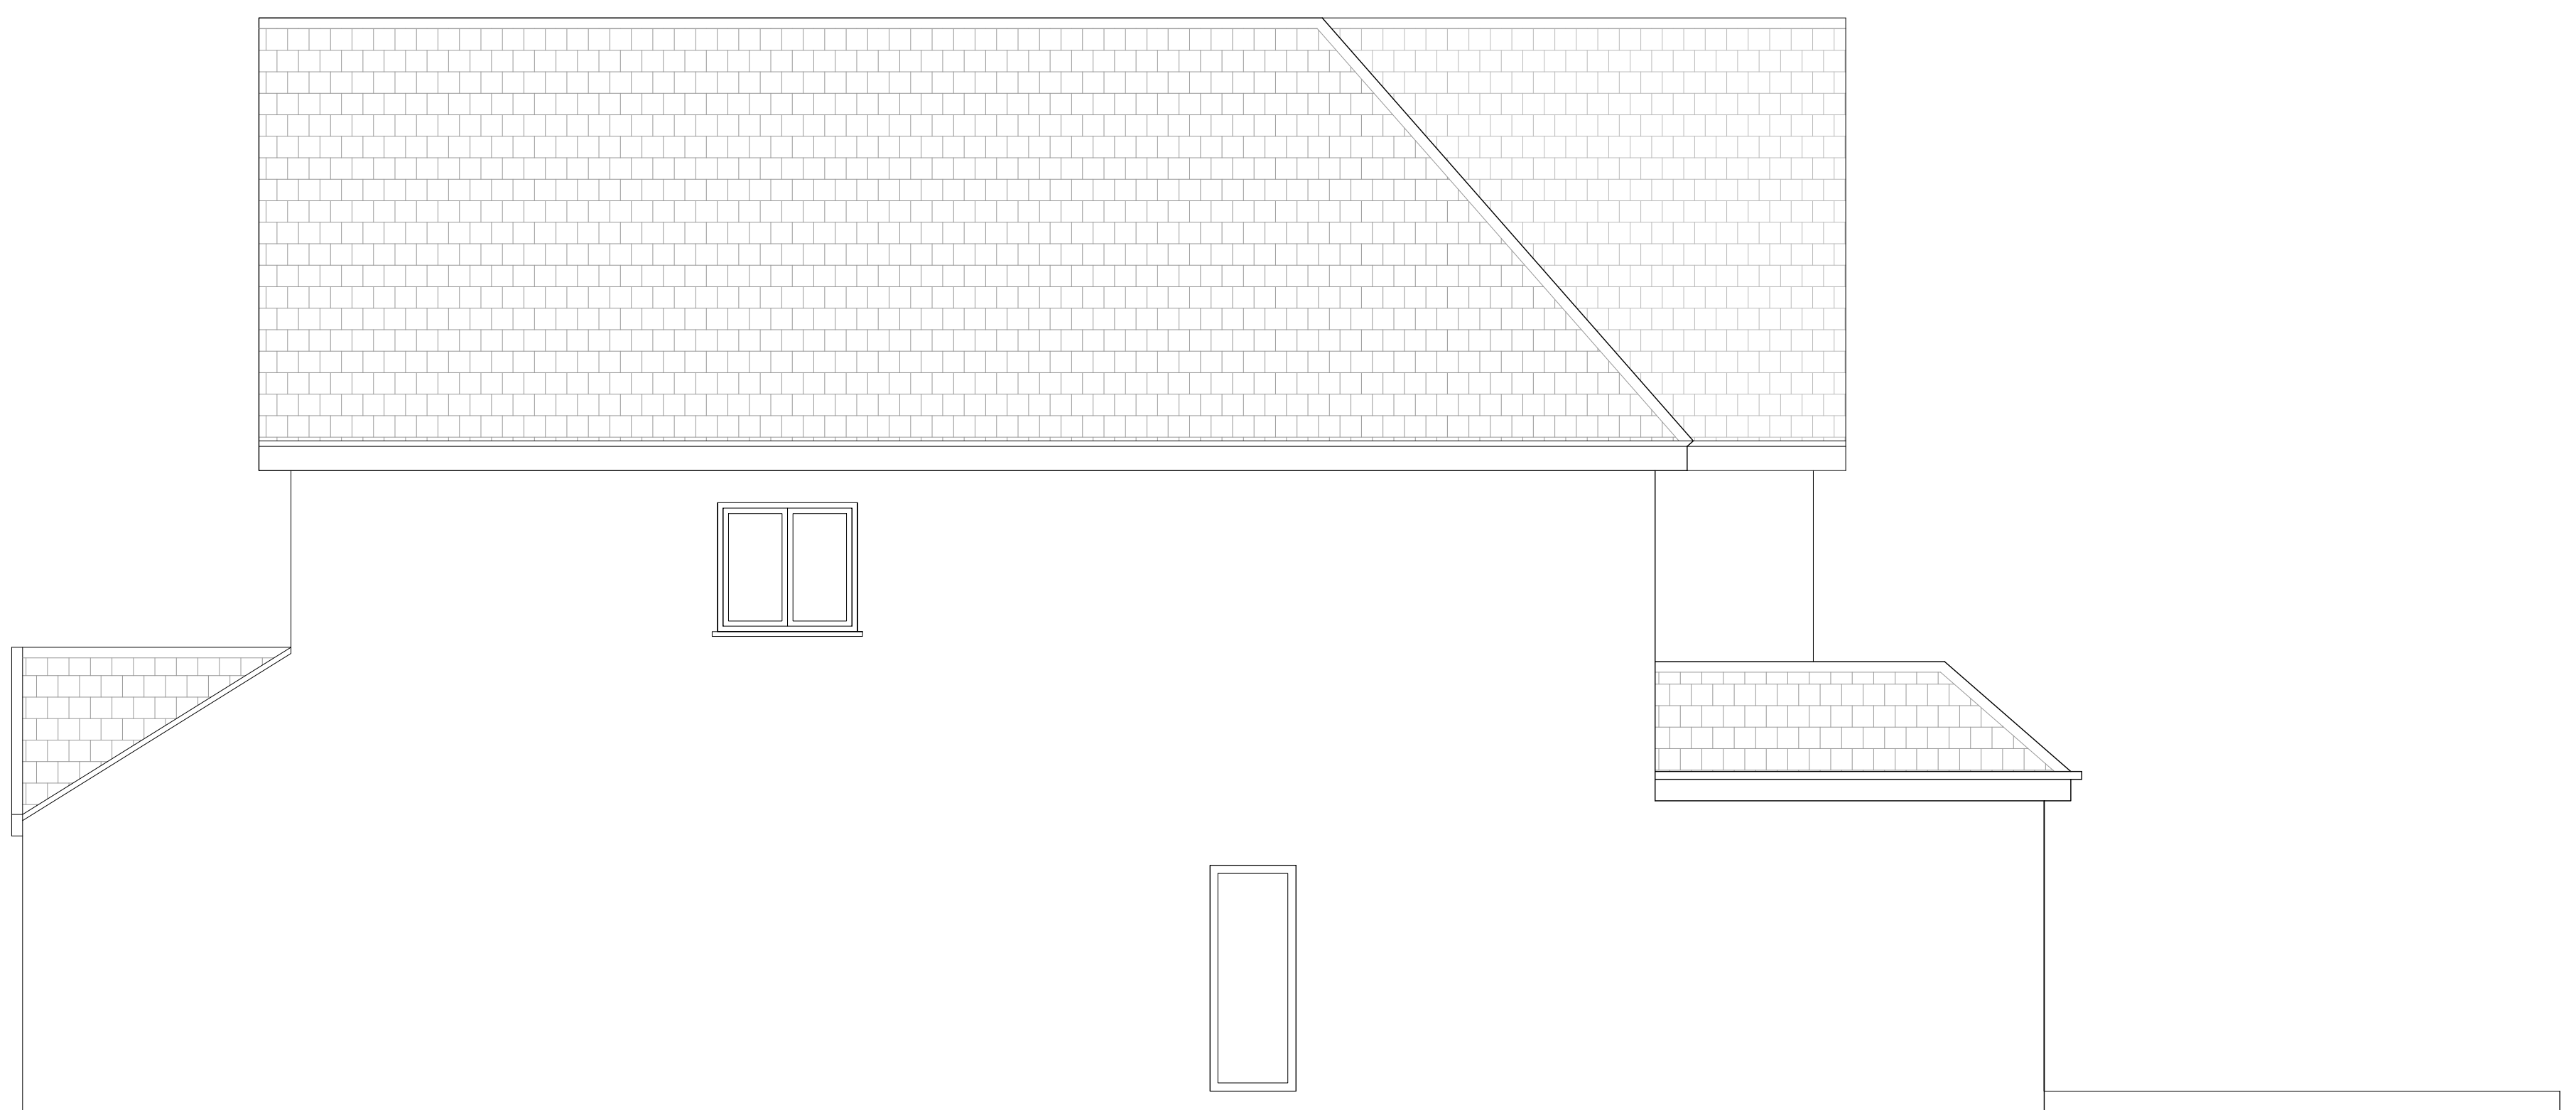

PROPOSED NORTH WEST ELEVATION 1:50

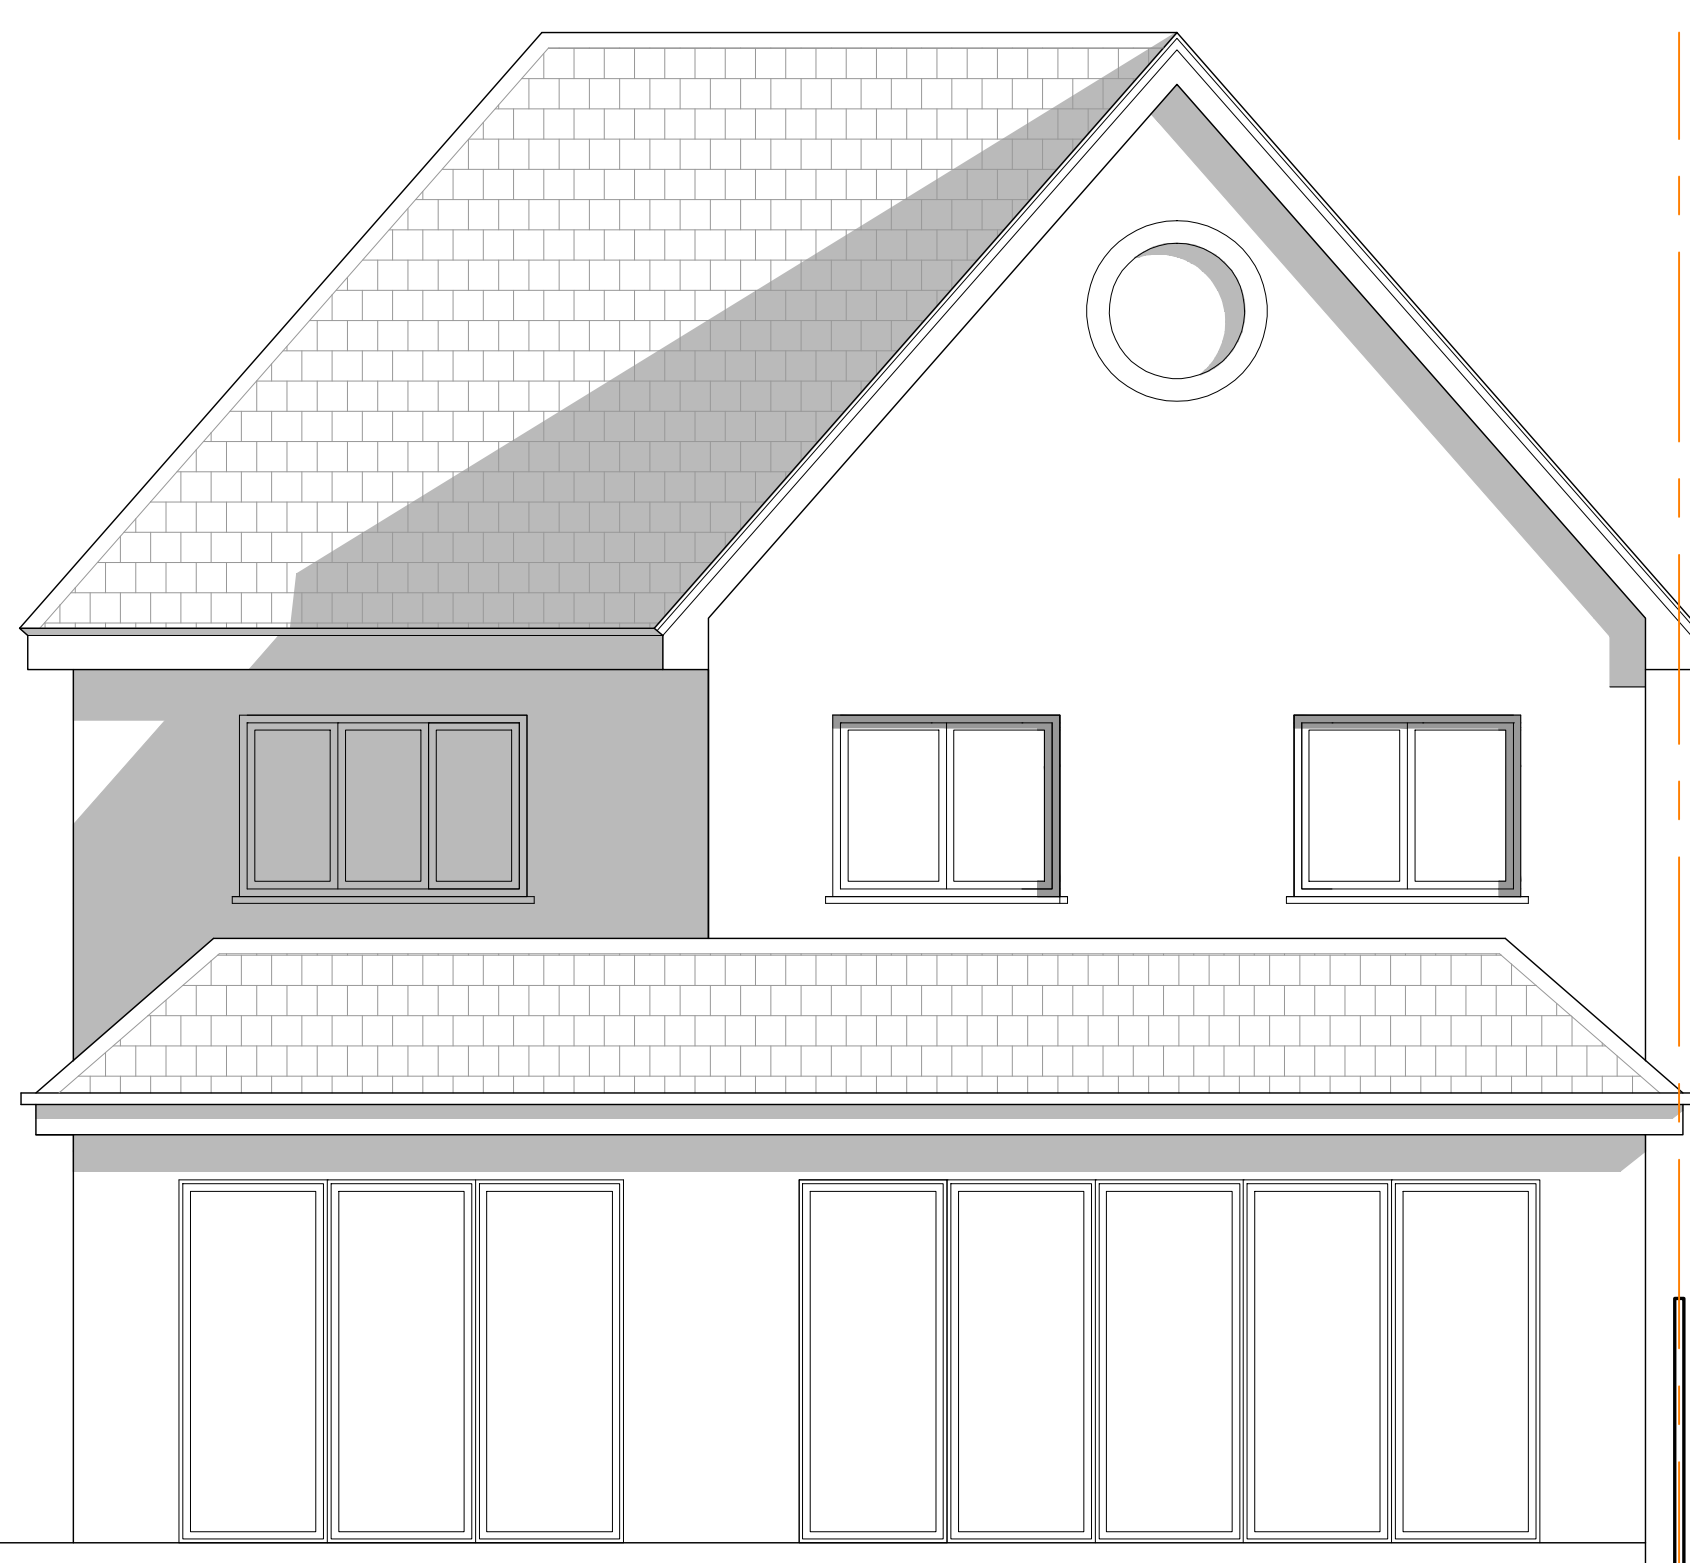

PROPOSED SOUTH WEST ELEVATION (UNAFFECTED) 1:50

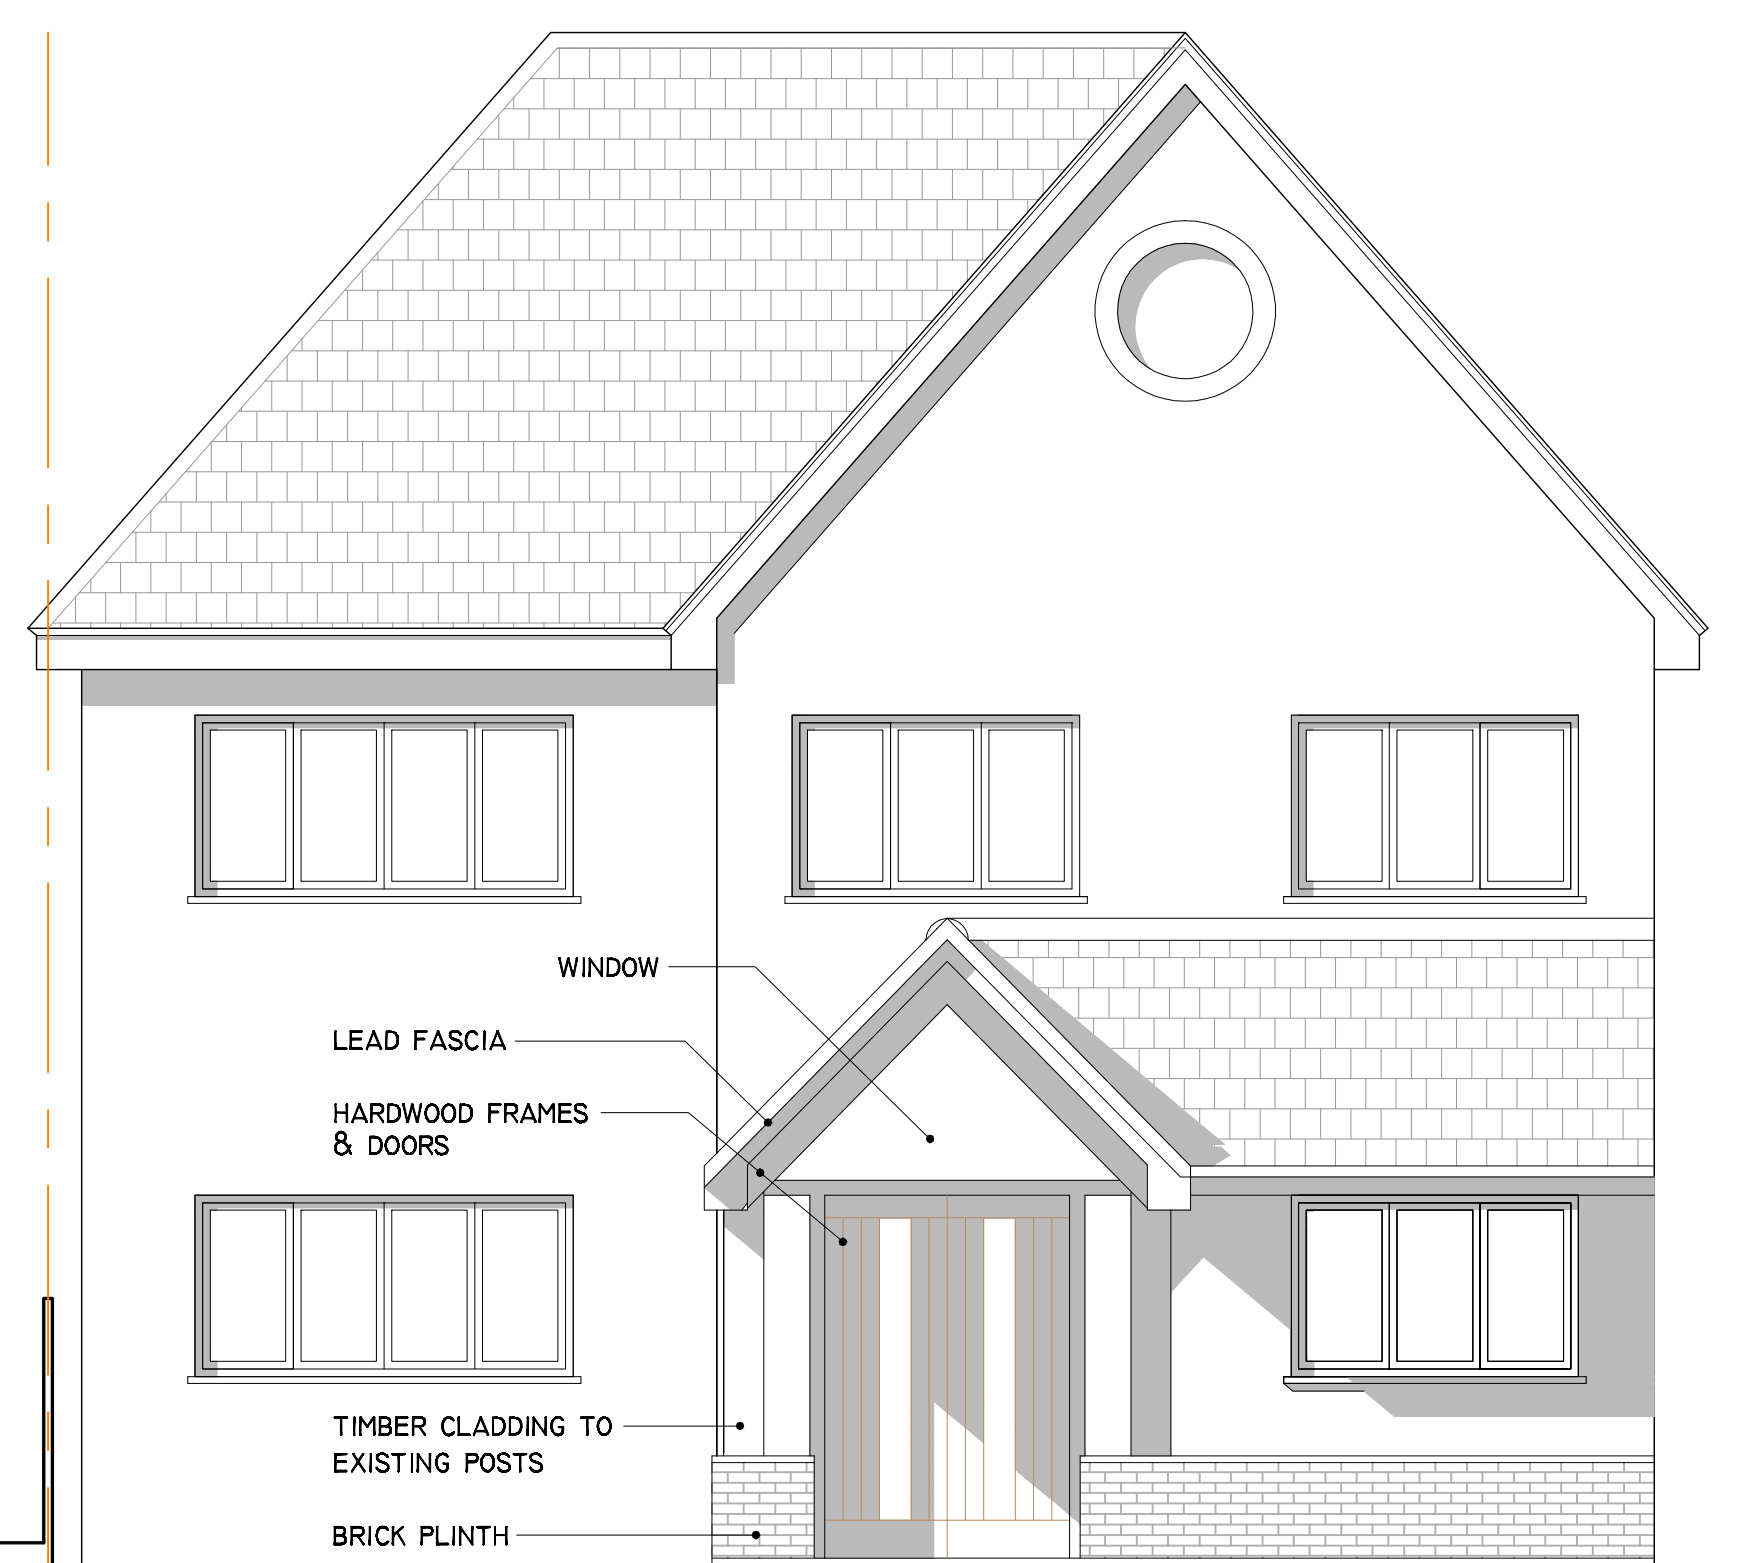

PROPOSED NORTH EAST ELEVATION 1:50



STANDARD NOTES:

CONTRACTORS MUST VERIFY ALL DIMENSIONS ON SITE BEFORE COMMENCING WORK. FIGURED DIMENSIONS TO TAKE PRECEDENCE OVER SCALED DIMENSIONS.

ALL MECHANICAL, ELECTRICAL & STRUCTURAL LAYOUTS ETC. ARE INDICATIVE.

THE ARCHITECT IS TO BE NOTIFIED OF ANY DISCREPANCIES IN THE DRAWINGS IMMEDIATELY & ANY DISCREPANCY IN SITE CONDITIONS TO THOSE NOTIFIED ON THE DRAWINGS TO BE CONVEYED TO THE ARCHITECT PRIOR TO COMMENCEMENT OF AFFECTED WORK.

REV.	A.	SIDE WINDOW REMOVED	28.02.19	abcdetchdesignopqr
ISSUE STATUS		PROJECT	75 PINE GROVE, AL9 7BL	82 Mount View Road London W4 4JF
PLANNING		DRAWING	PROPOSED ELEVATIONS	Tel: 0208 940 2003
		DRAWING No.	ED/75PG/por401 A	info@abcdesign.com
		DATE	SEP 18	
		DRAWN BY	MC	
		SCALE	1:500A1	