



ALL DIMENSIONS MUST BE CHECKED ON SITE ANY INCONSISTENCIES MUST BE REPORTED BACK TO THE ARCHITECTS.  
 THIS DRAWING AND ANY DESIGNS INDICATED THEREON ARE THE COPYRIGHT OF BROOKS / MURRAY ARCHITECTS.  
 ALL RIGHTS ARE RESERVED.  
 NO PART OF THIS DRAWING IS TO BE REPRODUCED WITHOUT PRIOR PERMISSION IN WRITING FROM BROOKS / MURRAY ARCHITECTS.

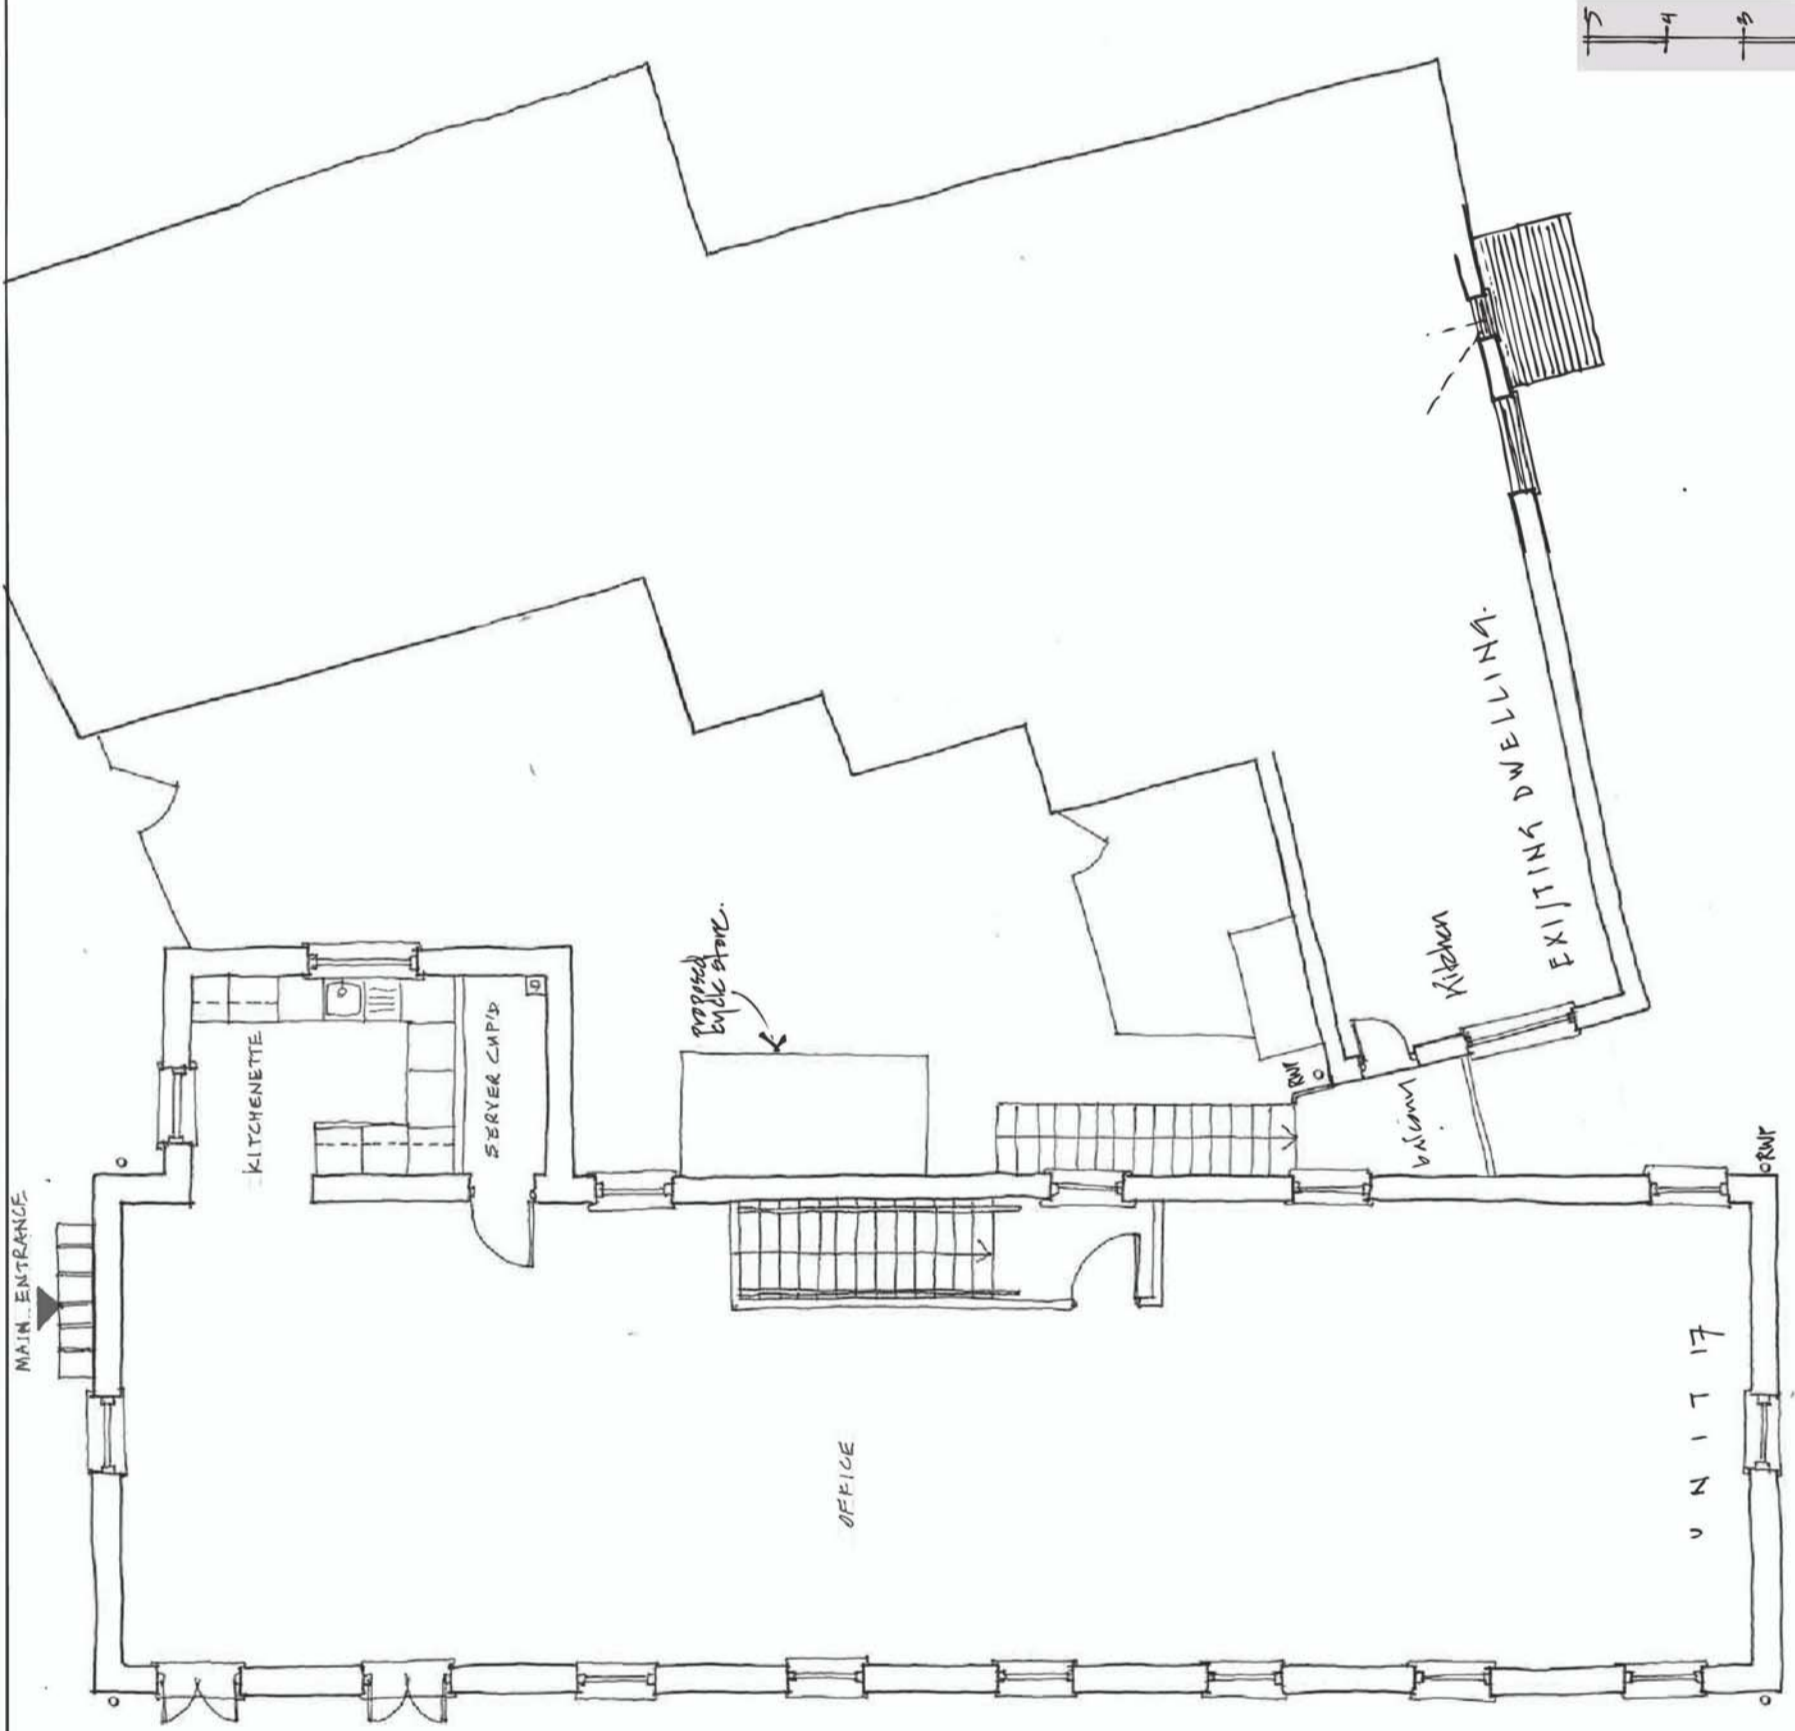

PROPOSED 1<sup>ST</sup> FLOOR PLAN  
 1:100

**BROOKS / MURRAY**  
 ARCHITECTS  
 8-10 NEW NORTH PLACE  
 LONDON EC2A 4JA  
 TEL 020 7739 9955  
 FAX 020 7739 9944  
 architects@brooksmurray.com

CLIENT: THE GA/COYNE CECIL ESTATE  
 JOB: DUNHAM'S COURTYARD  
 DATE: JAN-2002 SCALE: 1:100 eaz  
 DRAWING TITLE: PROPOSED LINK UNIT 17  
 1<sup>ST</sup> FLOOR PLAN - SECTION  
 DRAWING NUMBER: 576-17-SK15A

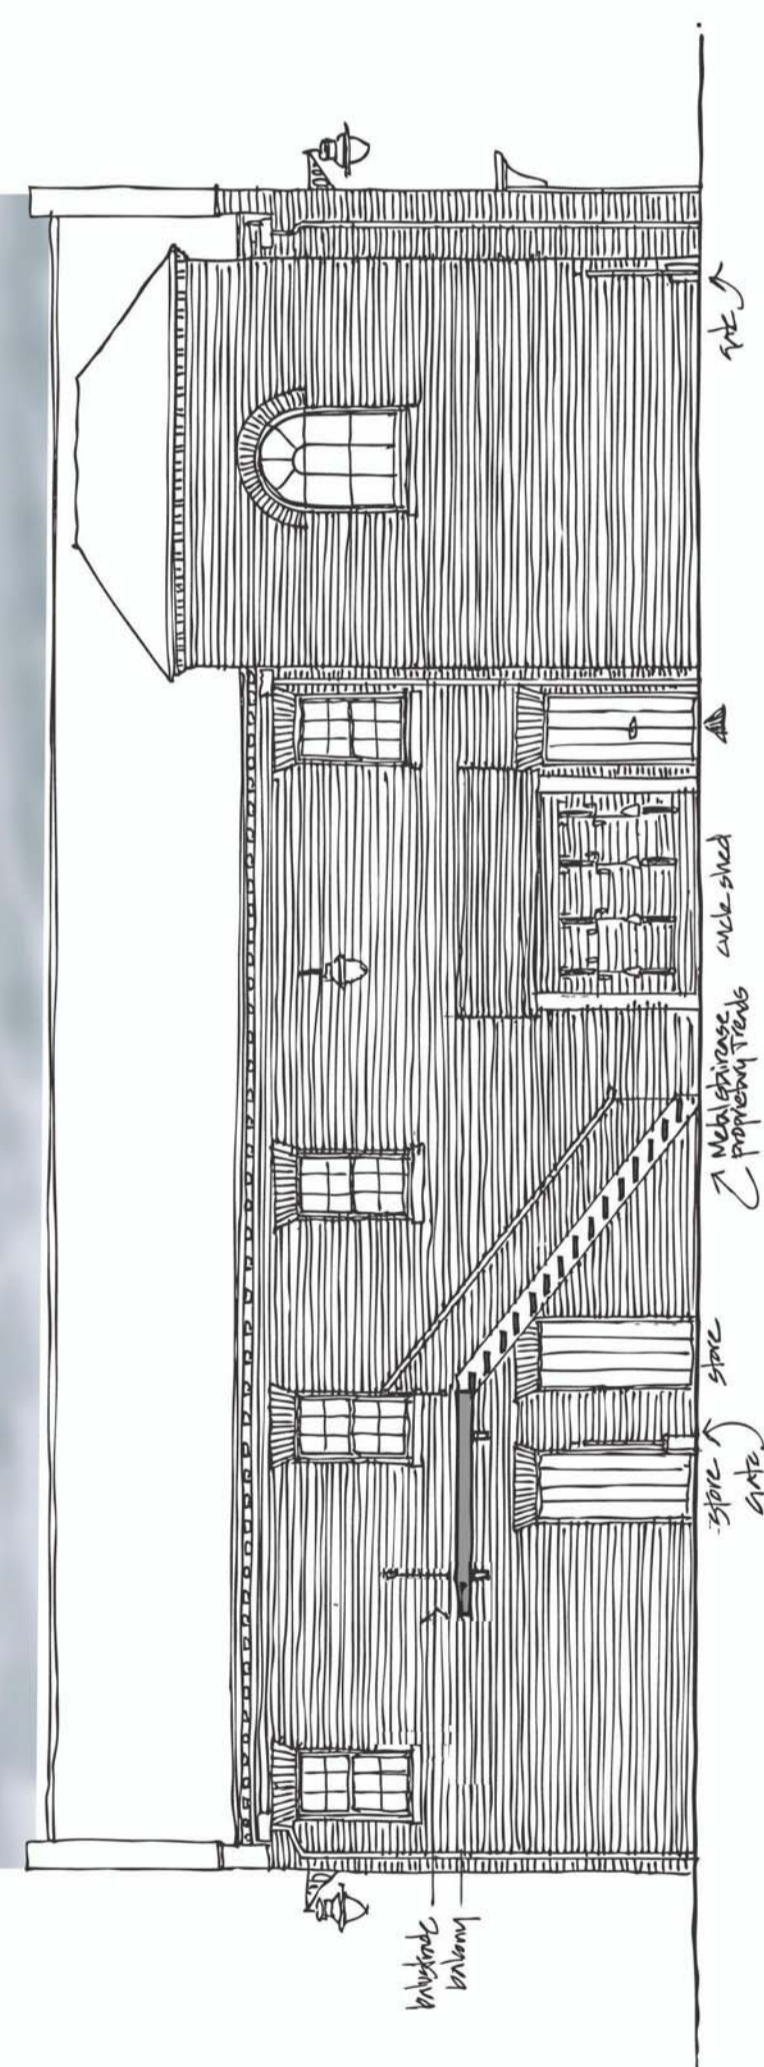

PROPOSED SECTION - SOUTH ELEVATION - UNIT 17  
 1:100