


TITLE Existing Ground Floor Plan	
PROJECT NAME Ellenbrook Lane, Hatfield, Hertfordshire, AL10 9RW	
DRAWN BY E.B	DATE August 2012
SCALE 1:100 @ A3	CHECKED
DRAWING NO. EL/2012/01	REV. NO. -

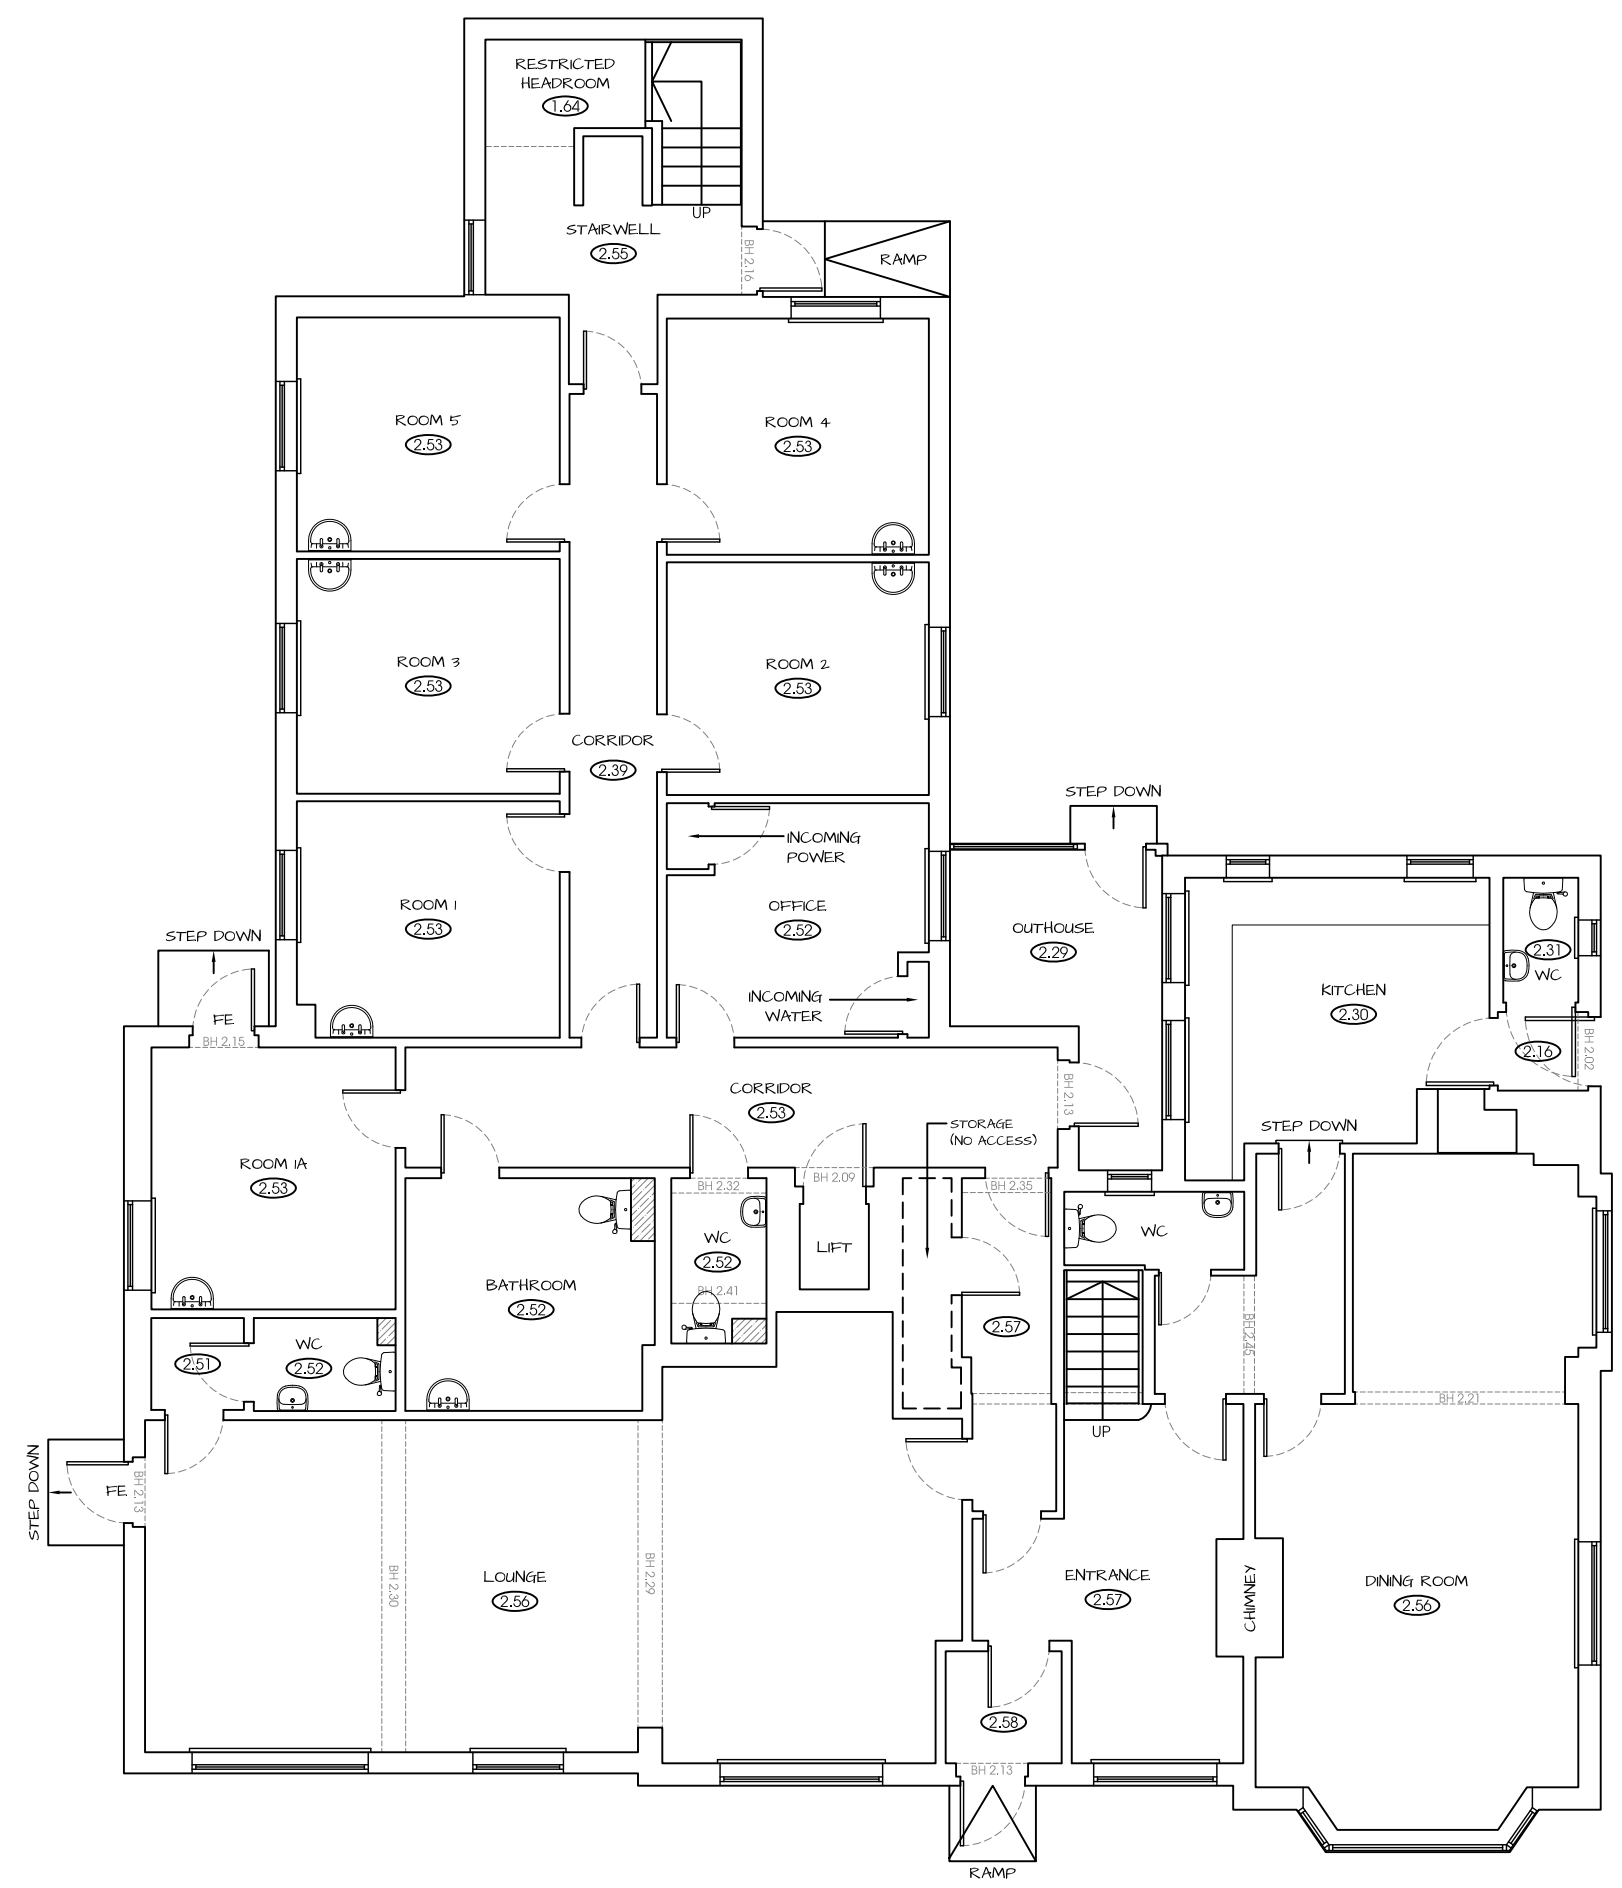

KEY

- ⊗ - SOIL / RAIN WASTE PIPE
- ▭ - SERVICES
- ⊗ - FLOOR TO CEILING HEIGHT
- ▨ - BOXING / FLINTH