


<b>TITLE</b> Existing First Floor Plan	
PROJECT NAME Ellenbrook Lane, Hatfield, Hertfordshire, AL10 9RW	
DRAWN BY <b>E.B</b>	DATE <b>August 2012</b>
SCALE <b>1:100 @ A3</b>	CHECKED
DRAWING NO. <b>EL/2012/02</b>	REV. NO. -

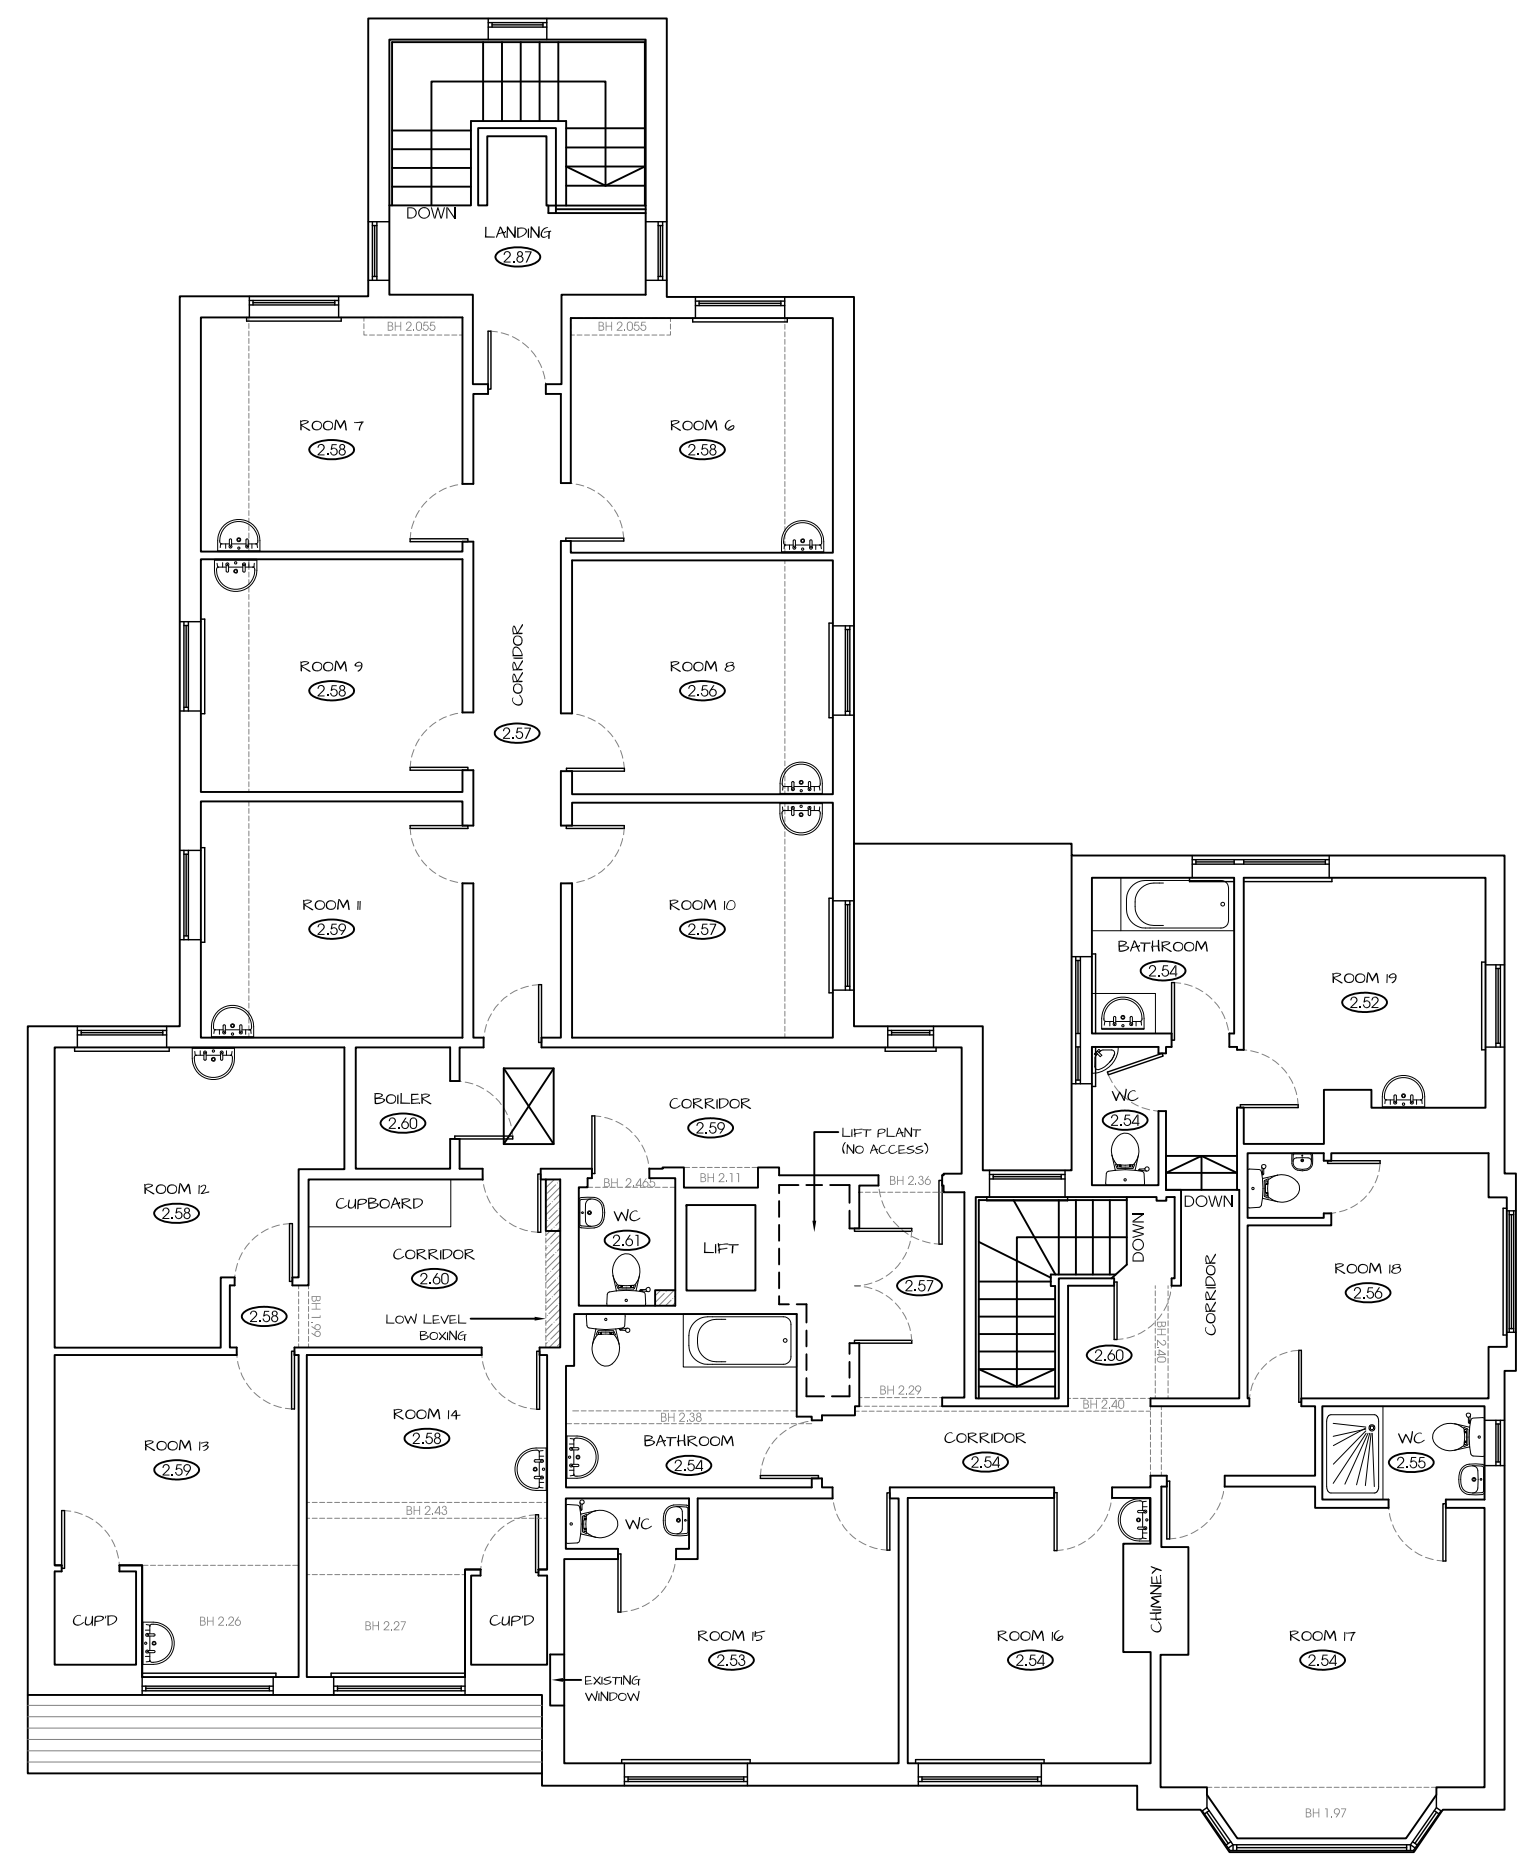

**KEY**

- ⊗ - SOIL / RAIN WASTE PIPE
- ▭ - SERVICES
- ⊗ - FLOOR TO CEILING HEIGHT
- ▨ - BOXING / FLINTH