


<b>TITLE</b> Existing Elevations North & South	
<b>PROJECT NAME</b> Ellenbrook Lane, Hatfield, Hertfordshire, AL10 9RW	
<b>DRAWN BY</b> E.B	<b>DATE</b> August 2012
<b>SCALE</b> 1:100 @ A3	<b>CHECKED</b>
<b>DRAWING NO.</b> EL/2012/03	<b>REV. NO.</b> -

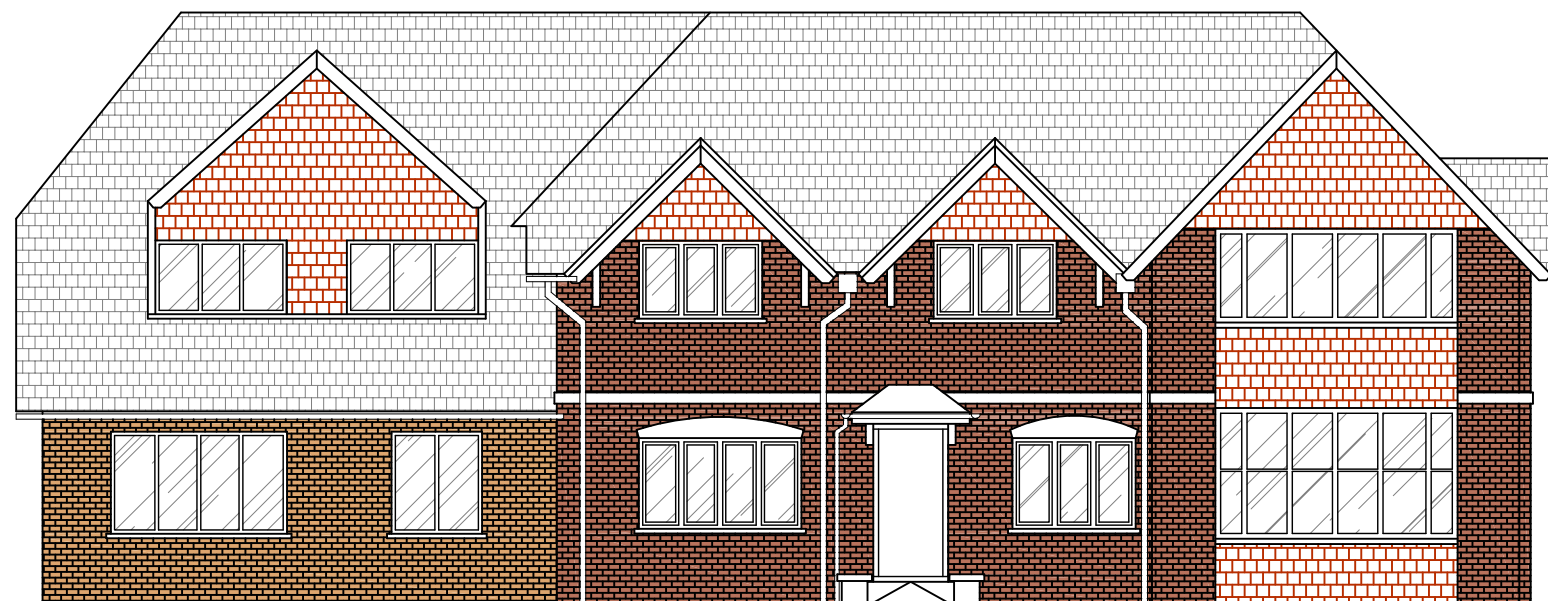

SOUTH ELEVATION



NORTH ELEVATION