

Notes

GENERAL NOTES

ALL DIMENSIONS ARE IN MILLIMETERS UNLESS NOTED OTHERWISE.

ELECTRONIC DATA/ DRAWINGS ISSUED AS 'READ ONLY' AND SHOULD BE INTERROGATED FOR MEASUREMENT. ALL DIMENSIONS AND LEVELS SHOULD BE 'READ ONLY' FROM THOSE VALUES STATED IN TEXT, ON THE DRAWINGS.



THIS DRAWING IS TO BE READ IN CONJUNCTION WITH ALL RELEVANT ARCHITECTURAL, CIVIL, STRUCTURAL, MECHANICAL AND ELECTRICAL DRAWINGS AND THEIR CORRESPONDING SPECIFICATIONS.

ALL WORK TO BE CARRIED OUT IN ACCORDANCE WITH CURRENT BUILDING REGULATIONS AND ALL RELEVANT BRITISH CODES OF PRACTICE.

ALL CONTRACTORS SHALL BE RESPONSIBLE FOR THE CORRECT SETTING OUT OF THE WORKS ON SITE. CONTRACTOR MUST VISIT THE SITE AND BE RESPONSIBLE FOR TAKING AND CHECKING ALL DIMENSIONS RELATIVE TO THEIR WORK AND PRIOR TO FABRICATION OF MATERIALS.

AECOM ARCHITECTS ARE TO BE ADVISED OF ANY VARIATION BETWEEN DRAWINGS AND SITE CONDITIONS.

COPYRIGHT OF THIS DRAWING IS VESTED IN AECOM AND IT MUST NOT BE COPIED OR REPRODUCED WITHOUT WRITTEN CONSENT. FIGURED DIMENSIONS ONLY ARE TO BE TAKEN FROM THIS DRAWING.

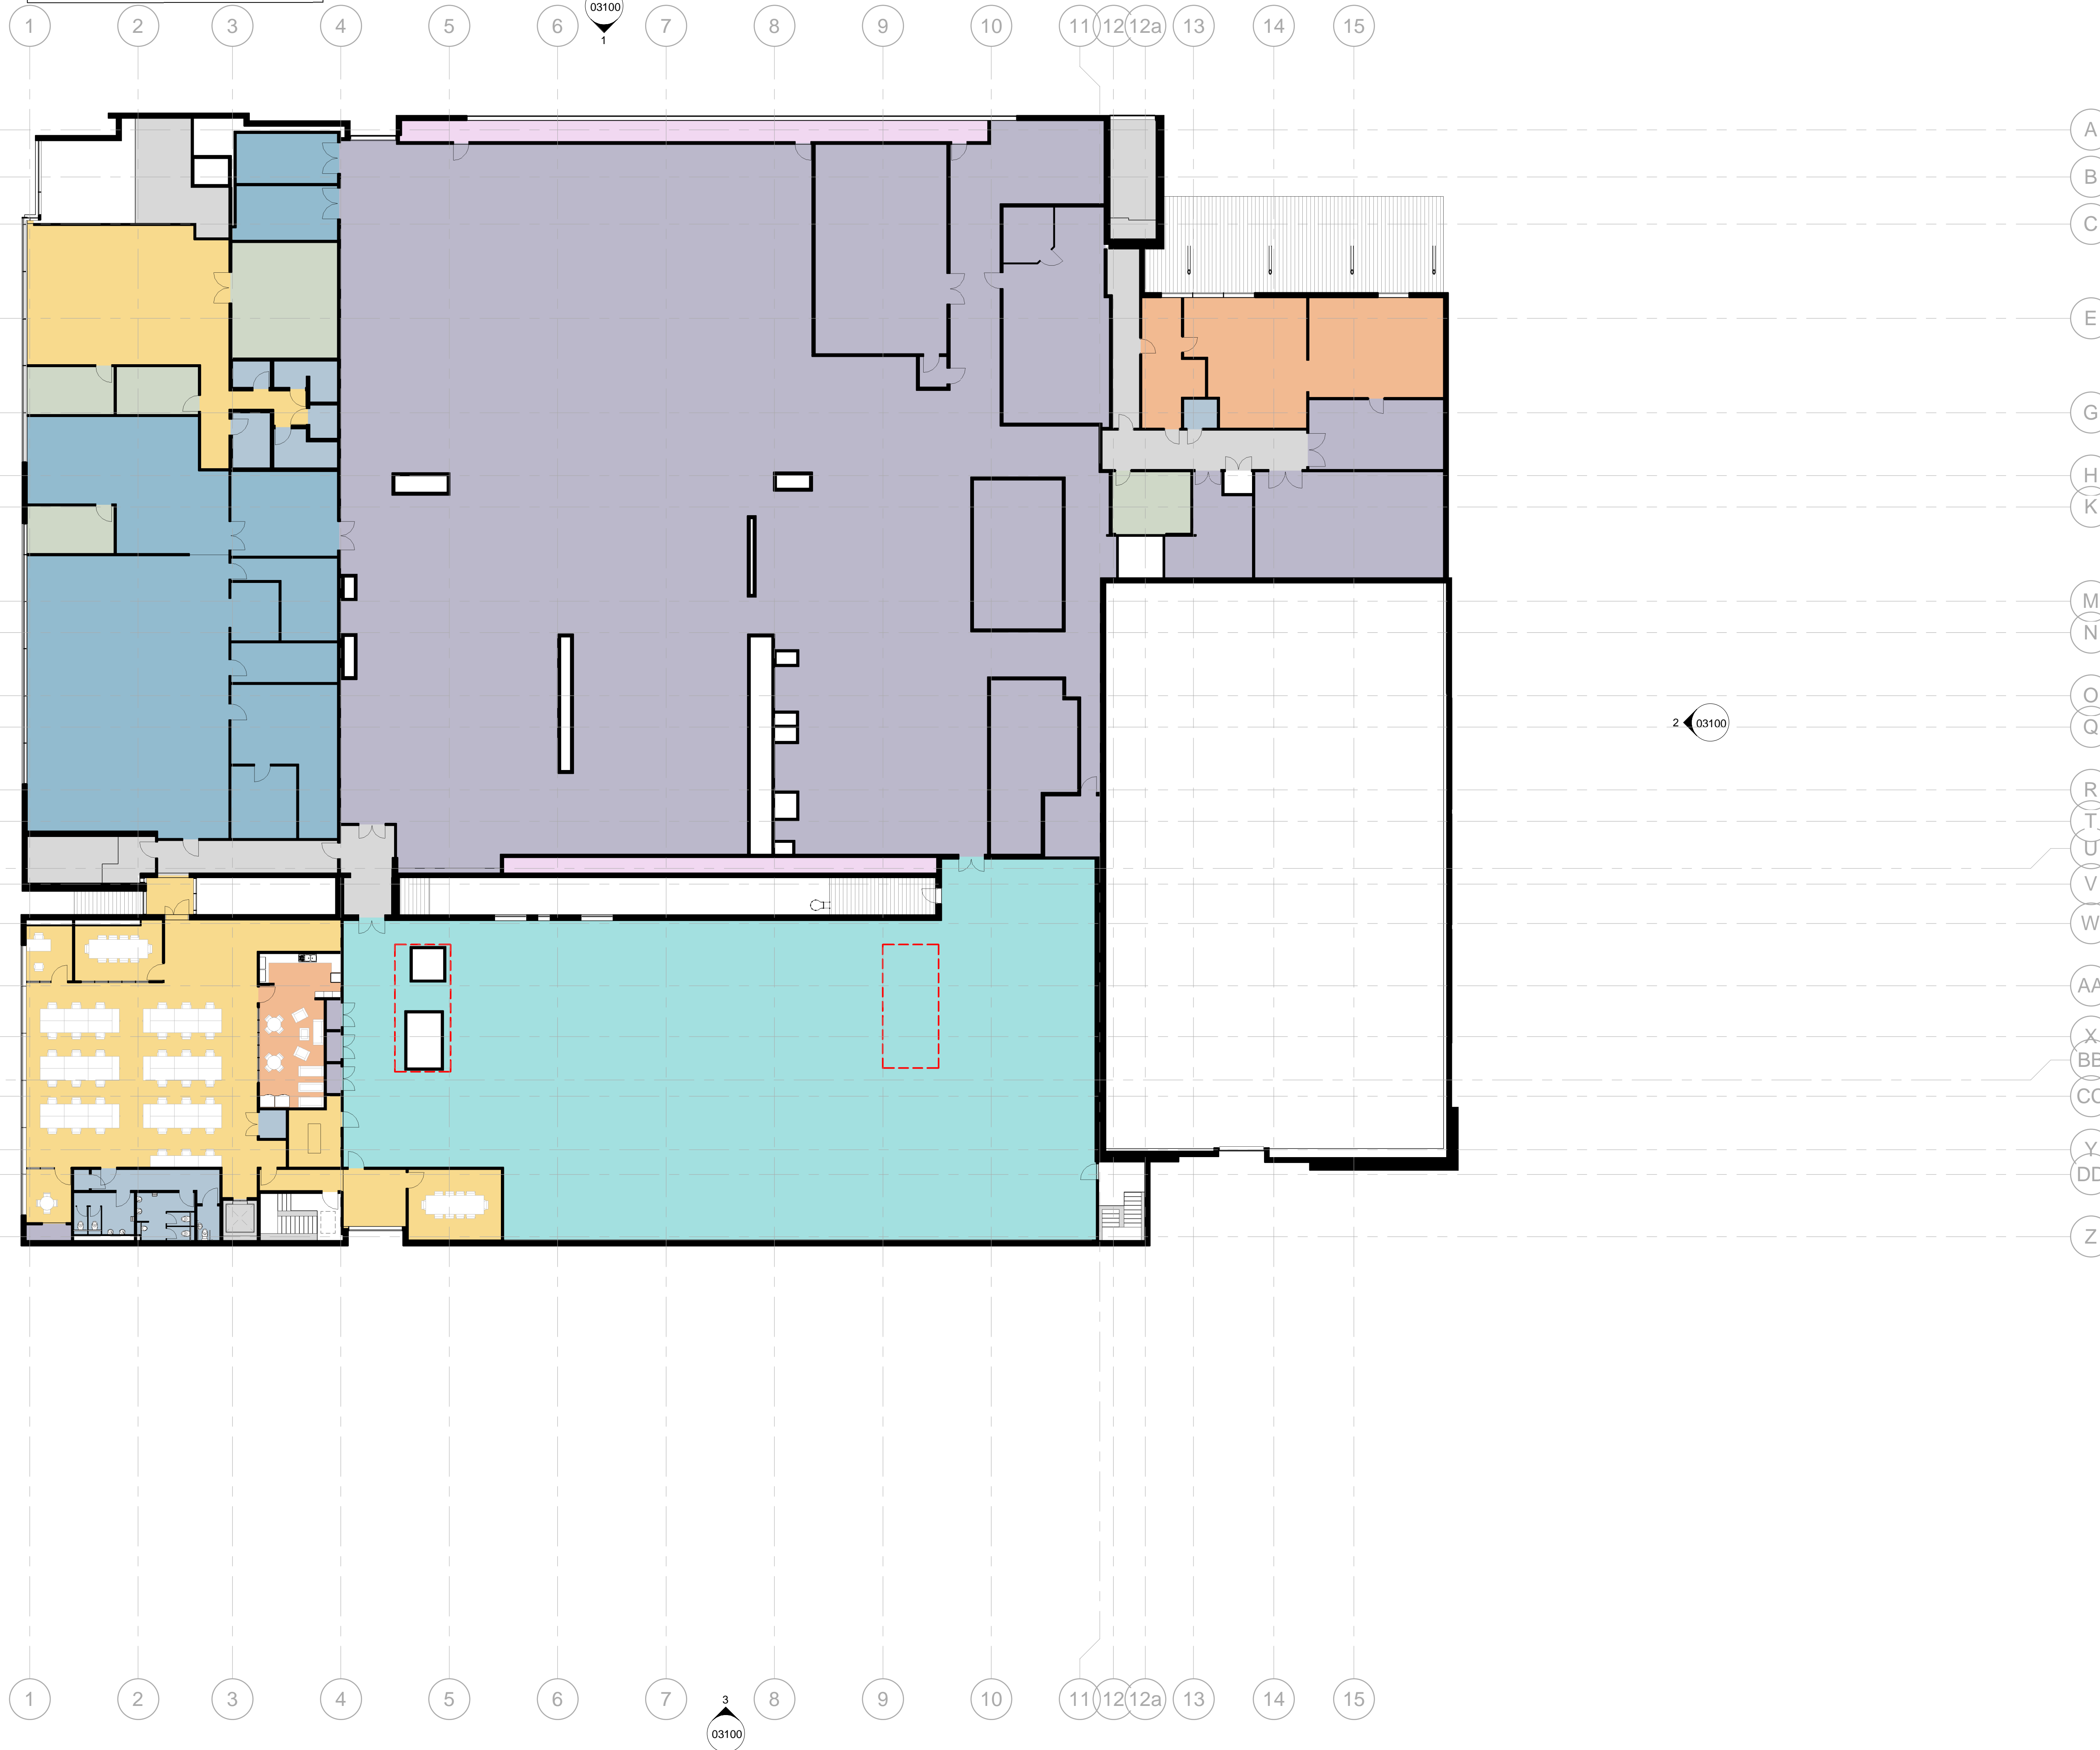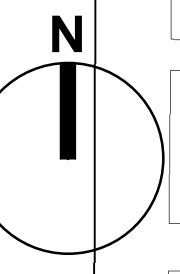

Project Management Initials: Designer: Checker: Approver: Approver/Drawn by: Author ISO A0 841mm x 1189mm

Issue/Revision

Rev	Date	Description	Drn/CHK/APP
PS	06/07/22	PLANNING ISSUE	DVS
PA	20/08/22	PLANNING ISSUE	DVS
P1	20/08/22	Design updates, traditional build and	DVS
		Contemplation of oblique store and	
		level rise added.	
P2	20/08/22	Minor updates to layout, structural	DVS
		columns added.	
PH	27/09/22	Issued for comment.	DVS
PH	05/10/22	Final Issue	DVS

Key Plan

Suitability Status

S2 - Suitable For Information

Project Number

60624540

Sheet Title

Existing First Floor Plan

Sheet Number

ESL-ACM-XX-ZZ-DR-A-01101

Scale: As indicated@A0 Rev: P5

Existing First Floor
SCALE: 1 : 200

