

Notes

GENERAL NOTES

ALL DIMENSIONS ARE IN MILLIMETERS UNLESS NOTED OTHERWISE.

ELECTRONIC DATA/ DRAWINGS ISSUED AS 'READ ONLY' AND SHOULD BE INTERROGATED FOR MEASUREMENT. ALL DIMENSIONS AND LEVELS SHOULD BE READ ONLY FROM THOSE VALUES STATED IN TEXT, ON THE DRAWINGS.

THIS DRAWING IS TO BE READ IN CONJUNCTION WITH ALL RELEVANT ARCHITECTURAL, CIVIL, STRUCTURAL, MECHANICAL AND ELECTRICAL DRAWINGS AND THEIR CORRESPONDING SPECIFICATIONS.

ALL WORK TO BE CARRIED OUT IN ACCORDANCE WITH CURRENT BUILDING REGULATIONS AND ALL RELEVANT BRITISH CODES OF PRACTICE.

ALL CONTRACTORS SHALL BE RESPONSIBLE FOR THE CORRECT SETTING OUT OF THE WORKS ON SITE. CONTRACTOR MUST VISIT THE SITE AND BE RESPONSIBLE FOR TAKING AND CHECKING ALL DIMENSIONS RELATIVE TO THEIR WORK AND PRIOR TO FABRICATION OF MATERIALS.

AECOM ARCHITECTS ARE TO BE ADVISED OF ANY VARIATION BETWEEN DRAWINGS AND SITE CONDITIONS.

COPYRIGHT OF THIS DRAWING IS VESTED IN AECOM AND IT MUST NOT BE COPIED OR REPRODUCED WITHOUT WRITTEN CONSENT. FIGURED DIMENSIONS ONLY ARE TO BE TAKEN FROM THIS DRAWING.

Issue/Revision

Rev	Date	Description	By	Chk
P1	18/07/22	PLANNING ISSUE	DVS	
P2	20/07/22	PLANNING ISSUE	DVS	
P3	21/09/22	Convey updated. Traditional built and civil work items added to notes. Completion of all of cleaner store and waste store added.	DVS	
P4	18/09/22	Minor updates to layout. Structural info items added.	DVS	
P5	21/09/22	Final Issue	DVS	
Rev	Date	Description	By	Chk
			dmv	ckp

Key Plan

Suitability Status

S2 - Suitable For Information

Project Number

60624540

Sheet Title


Existing Roof Plan

Sheet Number


ESL-ACM-XX-ZZ-DR-A-01102

Scale: As indicated@A0 Rev: P4

Project Management Initials: Designer: Designer: Checker: Approver: Approver/Drawn by: Author: ISO A0 841mm x 1189mm

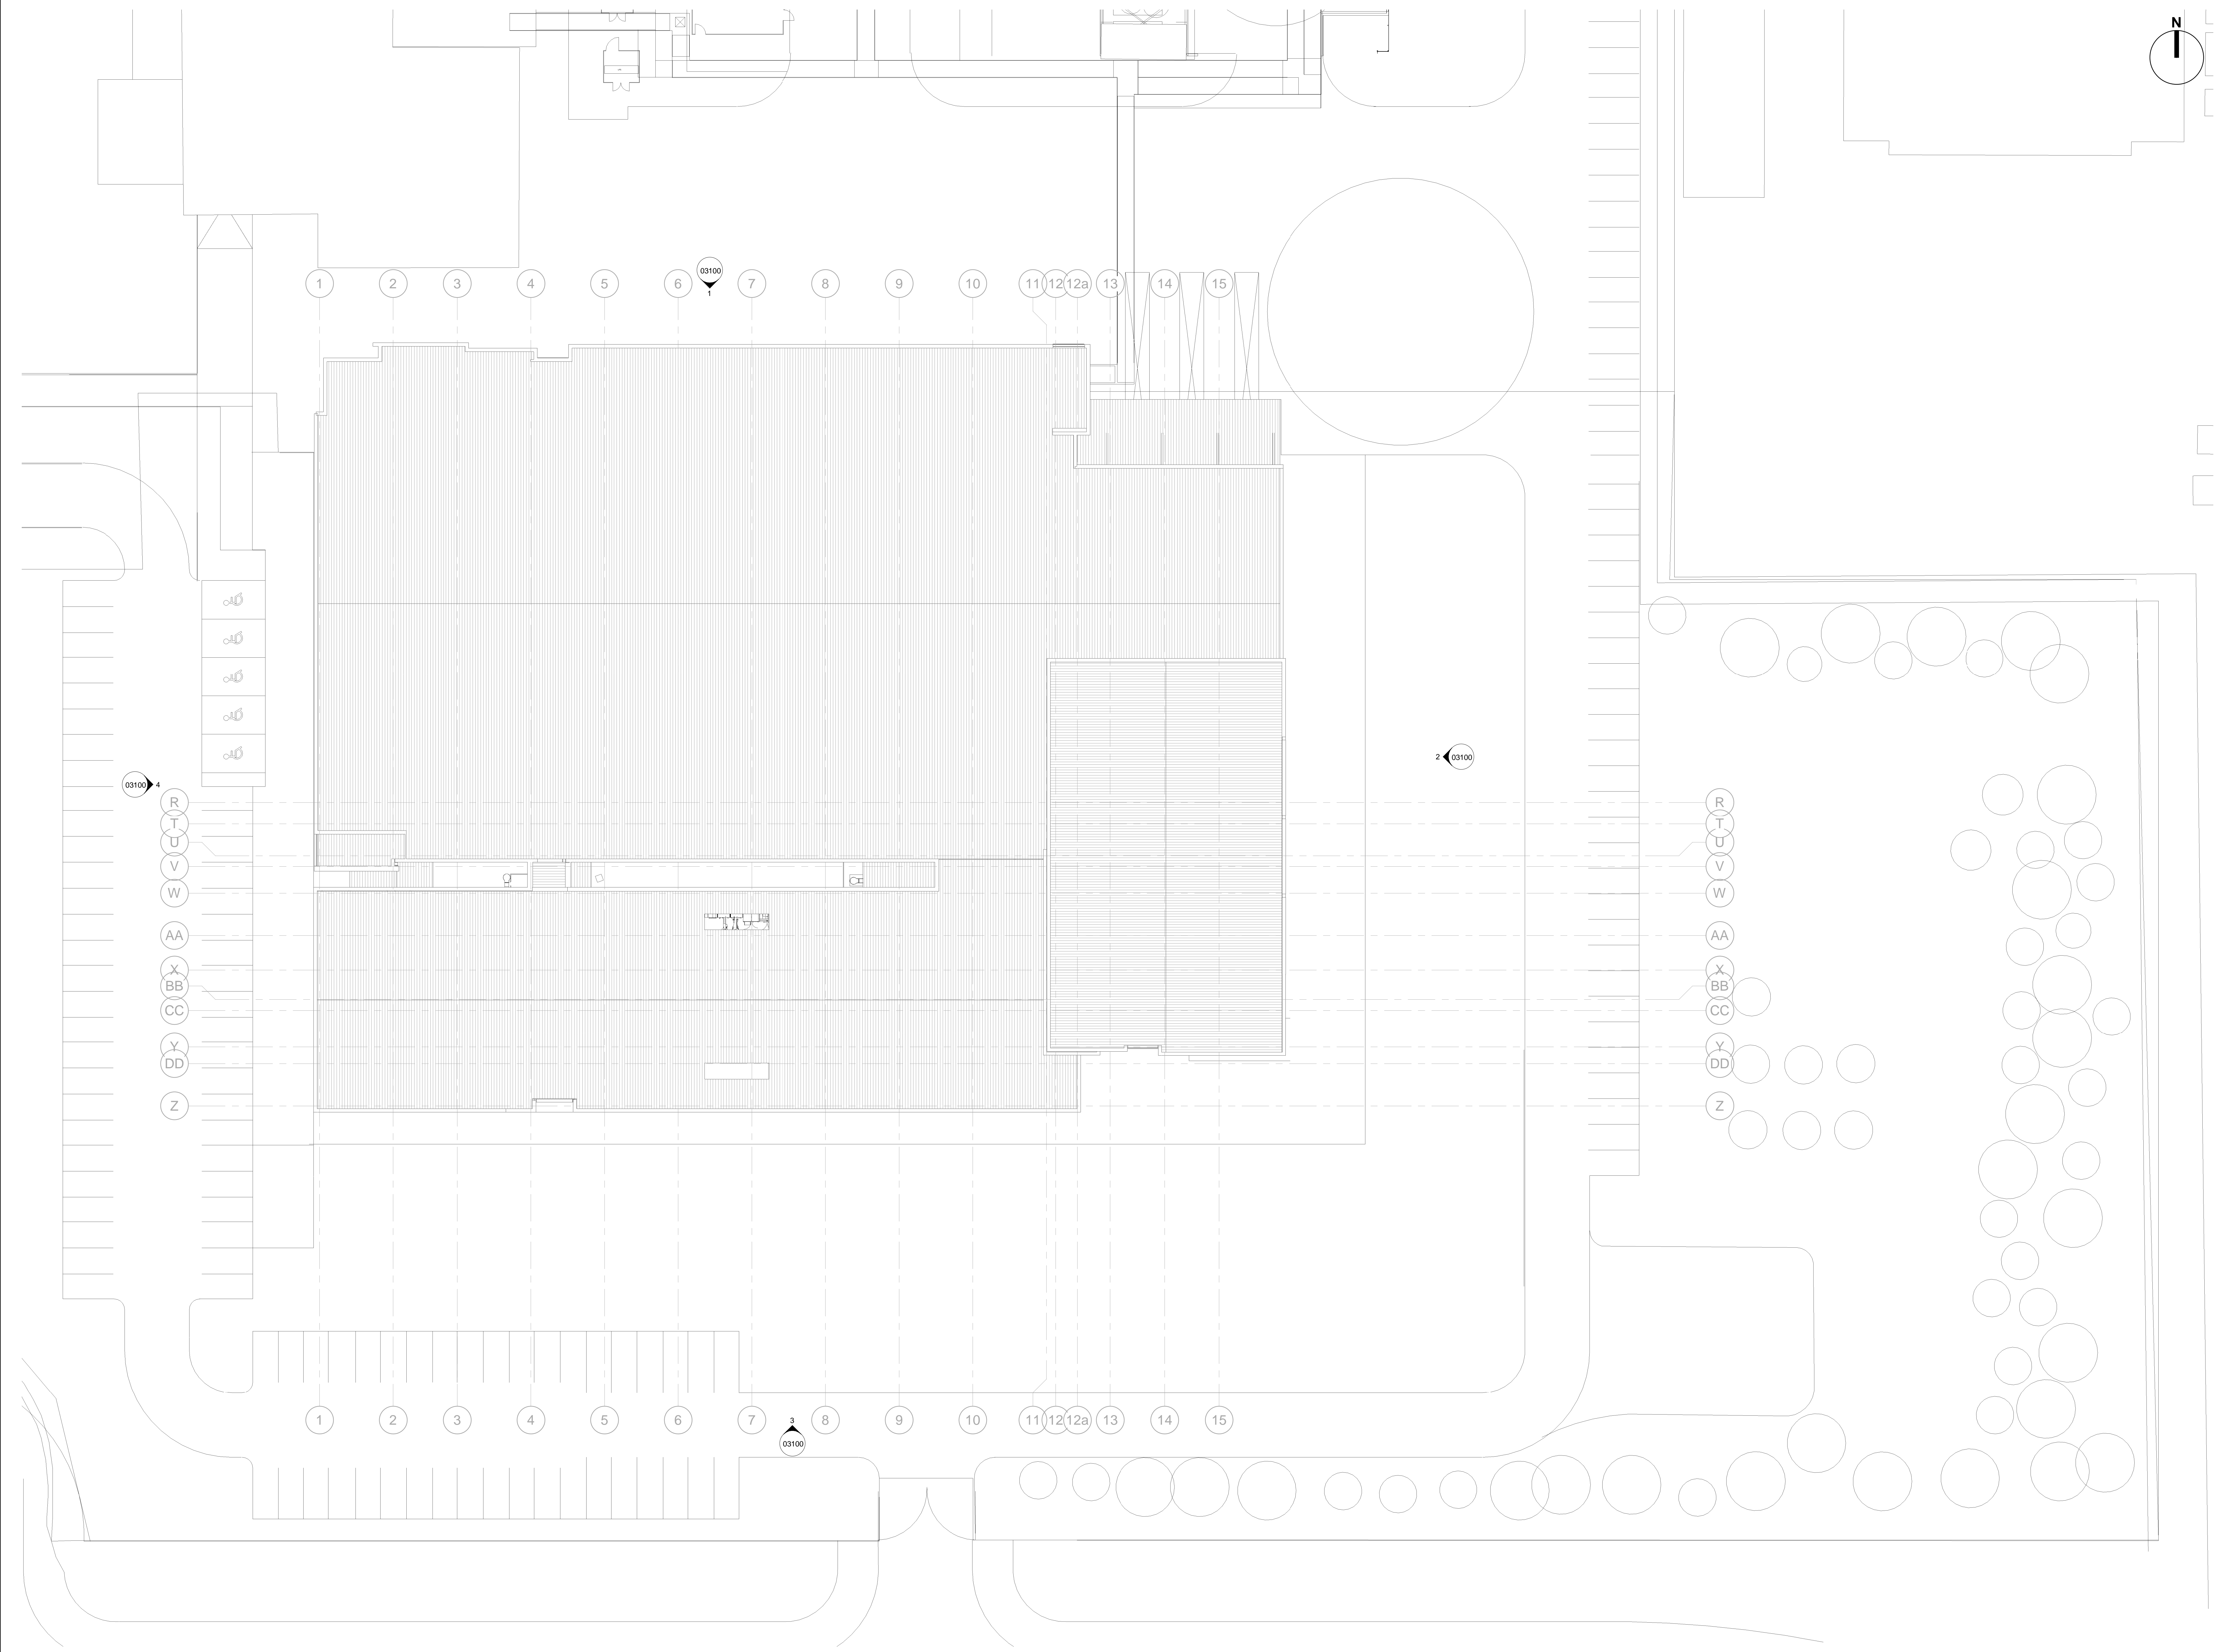

Existing Roof Plan
 SCALE: 1 : 200

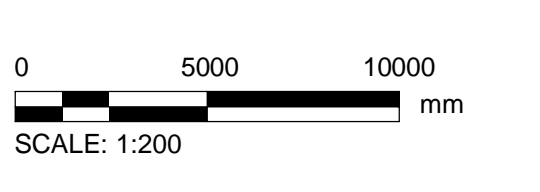

This drawing has been prepared for the use of AECOM's client. It may not be used, modified, reproduced or relied upon by third parties, except as agreed by AECOM or as required by law. AECOM accepts no responsibility, and denies any liability whatsoever, to any party that relies on this drawing without AECOM's express written consent. Do not scale this document. All measurements must be obtained from the stated