



Existing North Elevation SCALE: 1 : 200

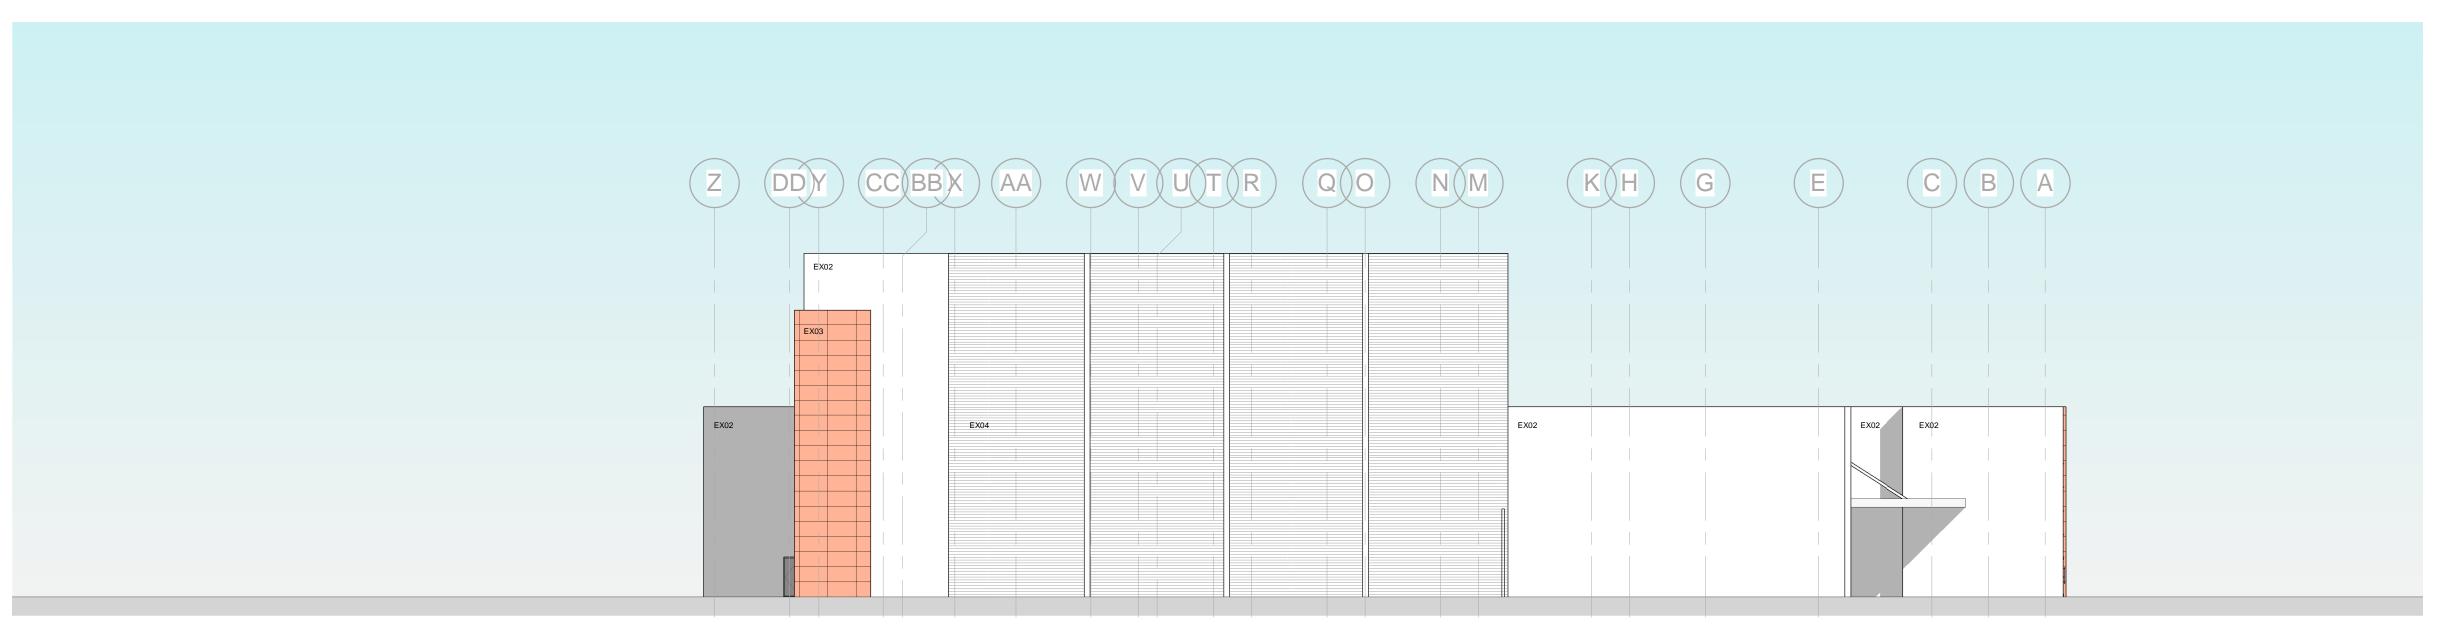

Existing East Elevation

SCALE: 1:200

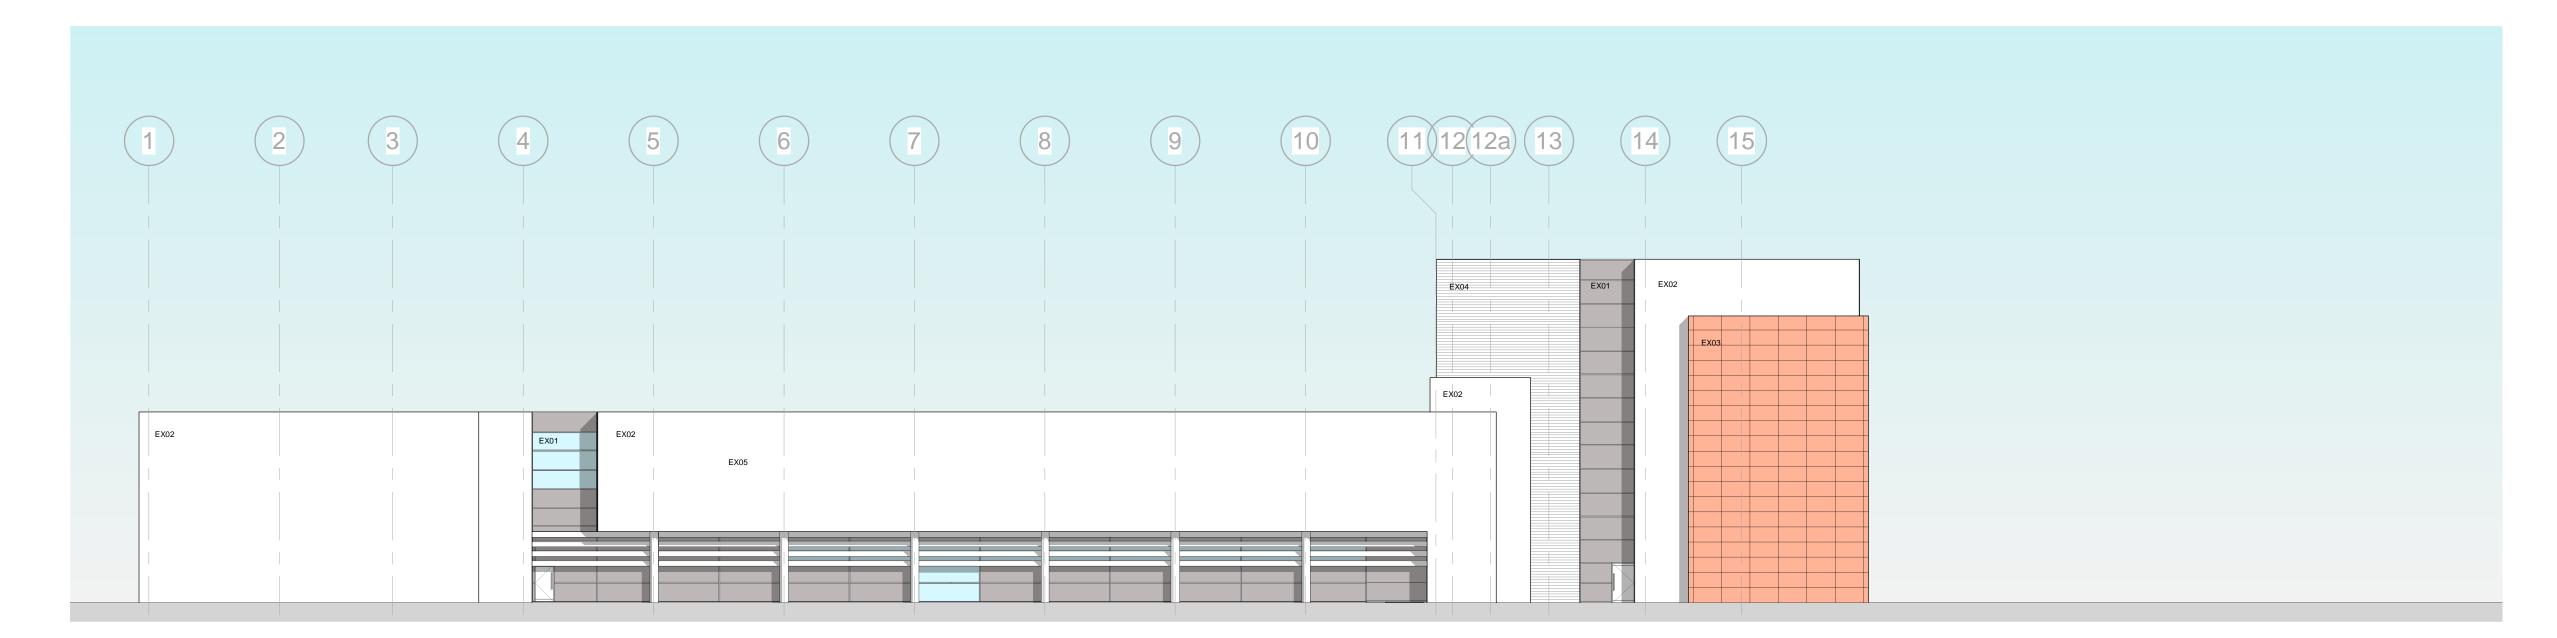

Existing South Elevation

SCALE: 1:200



Existing West Elevation

SCALE: 1 : 200

AECOM

EISAI **EML** Expansion

Eisai Manufacturing Ltd Mosquito Way, Hatfield AL10 9SN

Eisai Manufacturing

Consultant

AECOM4th Floor, Bridgewater House Whitworth St, MANCHESTÉR, M1 6LT United Kingdom +44 (0) 161 907 3500 tel

GENERAL NOTES

www.aecom.com

ALL DIMENSIONS ARE IN MILLIMETERS UNLESS NOTED OTHERWISE.

ELECTRONIC DATA/ DRAWINGS ISSUED AS 'READ ONLY' AND SHOULD BE INTERROGATED FOR MEASUREMENT. ALL DIMENSIONS AND LEVELS SHOULD BE 'READ ONLY' FROM THOSE VALUES STATED IN TEXT, ON THE DRAWINGS.

THIS DRAWING IS TO BE READ IN CONJUSTION

WITH ALL RELEVANT ARCHITECTURAL, CIVIL, STRUCTURAL, MECHANICAL AND ELECTRICAL

DRAWINGS AND THEIR CORRESPONDING SPECIFICATIONS. ALL WORK TO BE CARRIED OUT IN ACCORDANCE WITH CURRENT BUILDING REGULATIONS AND ALL RELEVANT BRITISH

CODES OF PRACTICE. ALL CONTRACTORS SHALL BE RESPONSIBLE FOR THE CORRECT SETTING OUT OF THE WORKS ON SITE. CONTRACTOR MUST VISIT THE SITE AND BE RESPONSIBLE FOR TAKING AND CHECKING ALL DIMENSIONS RELATIVE TO THEIR

AECOM ARCHITECTS ARE TO BE ADVISED OF ANY VARIATION BETWEEN DRAWINGS AND SITE CONDITIONS.

COPYRIGHT OF THIS DRAWING IS VESTED IN AECOM AND IT MUST NOT BE COPIED OR REPRODUCED WITHOUT WRITTEN CONSENT. FIGURED DIMENSIONS ONLY ARE TO BE TAKEN FROM THIS DRAWING.

WORK AND PRIOR TO FABRICATION OF

MATERIALS.

EXISTING MATERIALS LEGEND

EX01 - Grey Powder Coated Aluminium Curtain Walling System

EX02 - White Sto Therm Insulated Render

EX03 - Terracotta Tiled Panels

EX04 - Silver Grey Profiled Metal Cladding

EX05 - Silver Grey Aluminium Louvre System

Issue/Revision

P5 06/07/22 PLANNING ISSUE. P4 29/06/22 PLANNING ISSUE. P3 16/16/22 Louvers added. P2 31/05/22 Canopy updated. Traditional build and clad rack options added to model.
Compartmentation of cleaner store and waste store added. P1 30/05/22 Minor updates to layouts. Structural coloumns added. P0 27/05/22 First Issue
Rev. Date Description

Suitability Status

S2 - Suitable For Information

Project Number

60624540

Key Plan

Sheet Title Existing Elevations 01

Sheet Number

ESL-ACM-XX-ZZ-DR-A-03100

Scale: As indicated@A0 Rev: P5