


DISCLAIMER
DIMENSIONS GIVEN ARE IN MILLIMETRES.
ALL DIMENSIONS GIVEN SHOULD BE CHECKED ON SITE PRIOR TO PROCEEDING WITH WORKS. WHILST EVERY CARE HAS BEEN TAKEN TO ENSURE ACCURACY, THE
DESIGNER IS NOT RESPONSIBLE FOR ERROR OR OMISSION OF INFORMATION ON THIS DRAWING. DO NOT SCALE FROM THIS DRAWING EXCEPT FOR PLANNING PURPOSES.

GROUND FLOOR PLAN

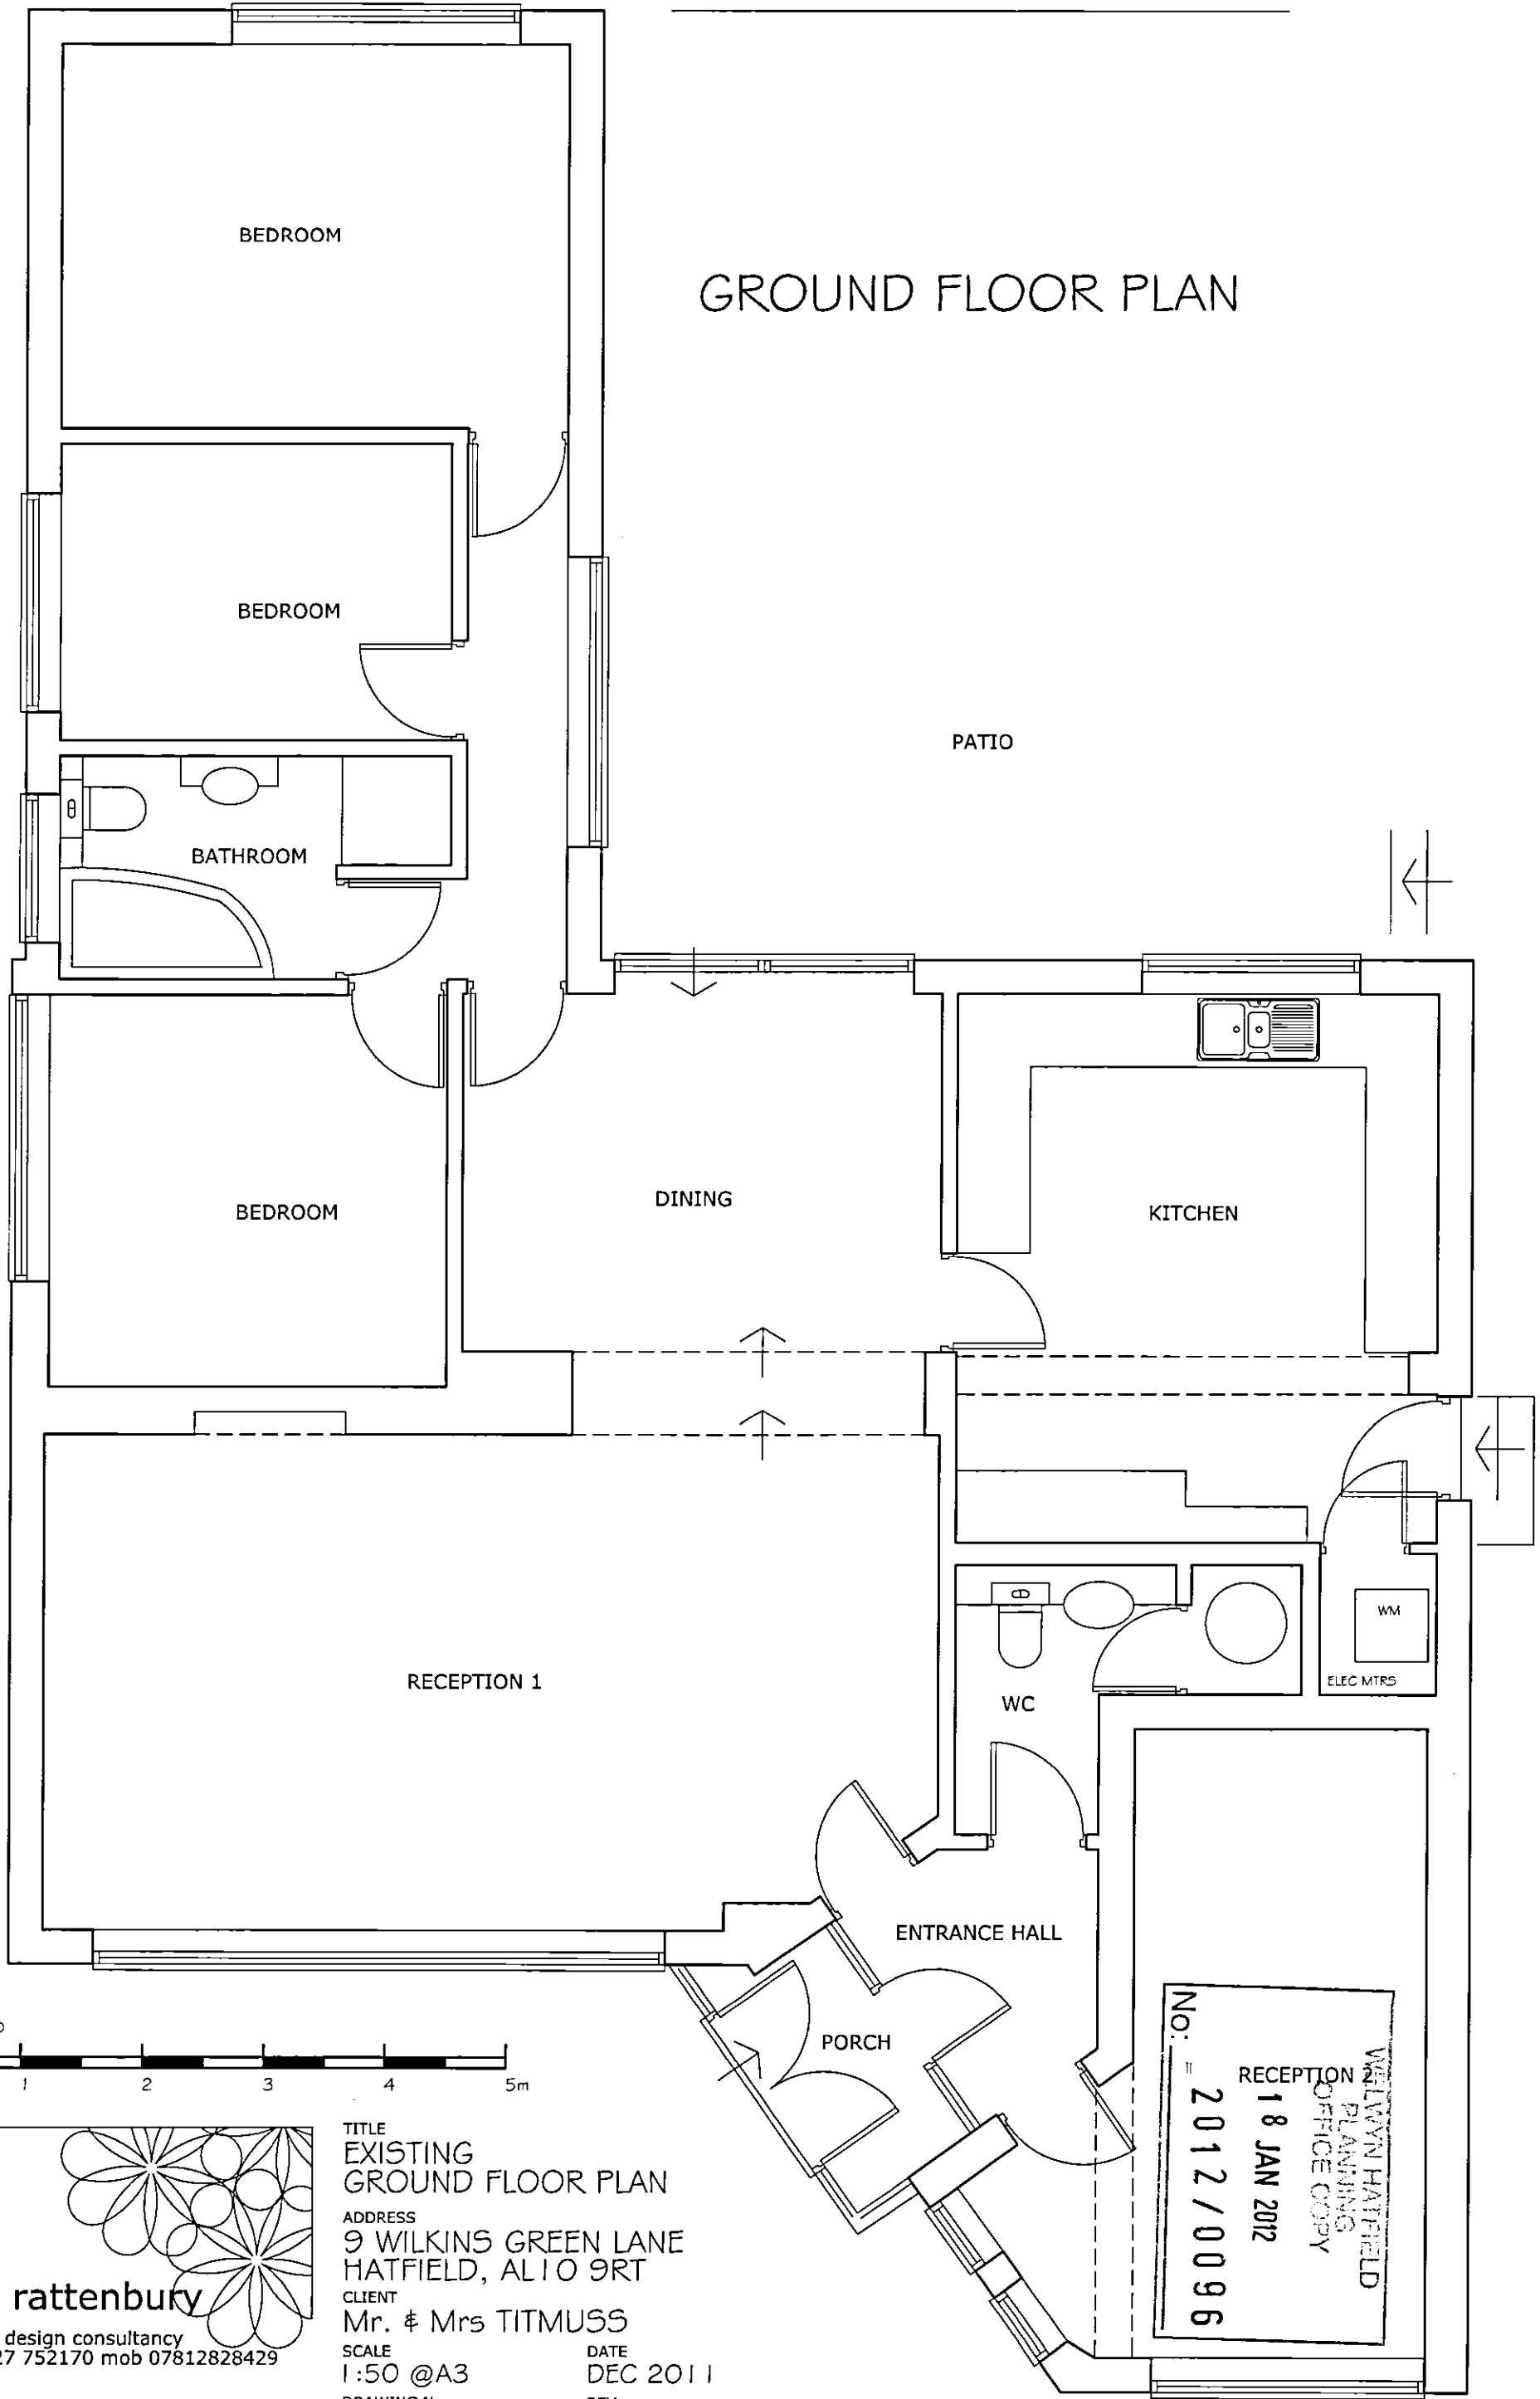

TITLE
EXISTING
GROUND FLOOR PLAN
ADDRESS
9 WILKINS GREEN LANE
HATFIELD, AL10 9RT
CLIENT
Mr. & Mrs TITMUSS
SCALE
1:50 @A3
DRAWING No.
WGL 101-1
DATE
DEC 2011
REV.
-

No. = 2012/0096
RECEPTION
18 JAN 2012
WELWYN HATFIELD
PLANNING
OFFICE COPY