




ROOF PLAN  
SCALE 1:200

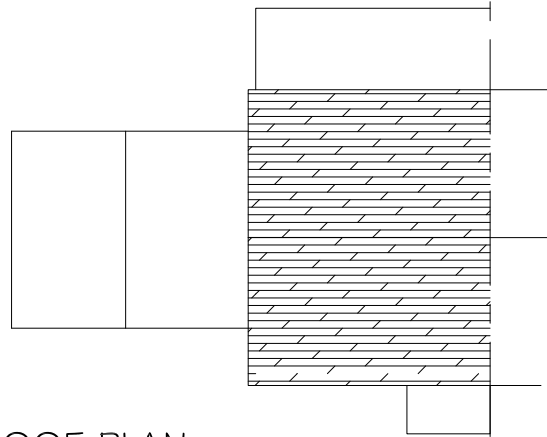


GROUND FLOOR

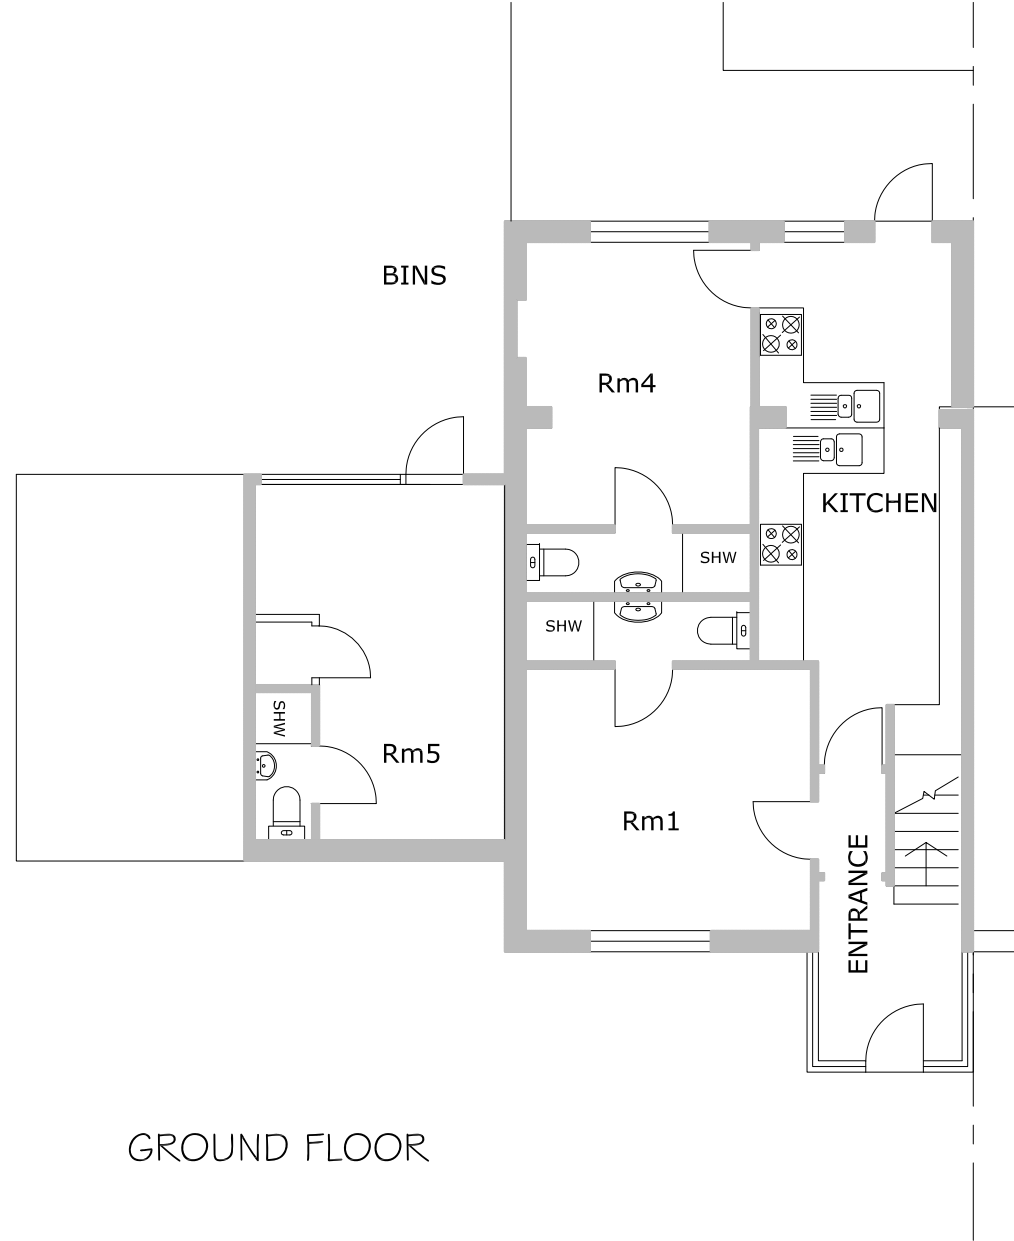


FIRST FLOOR

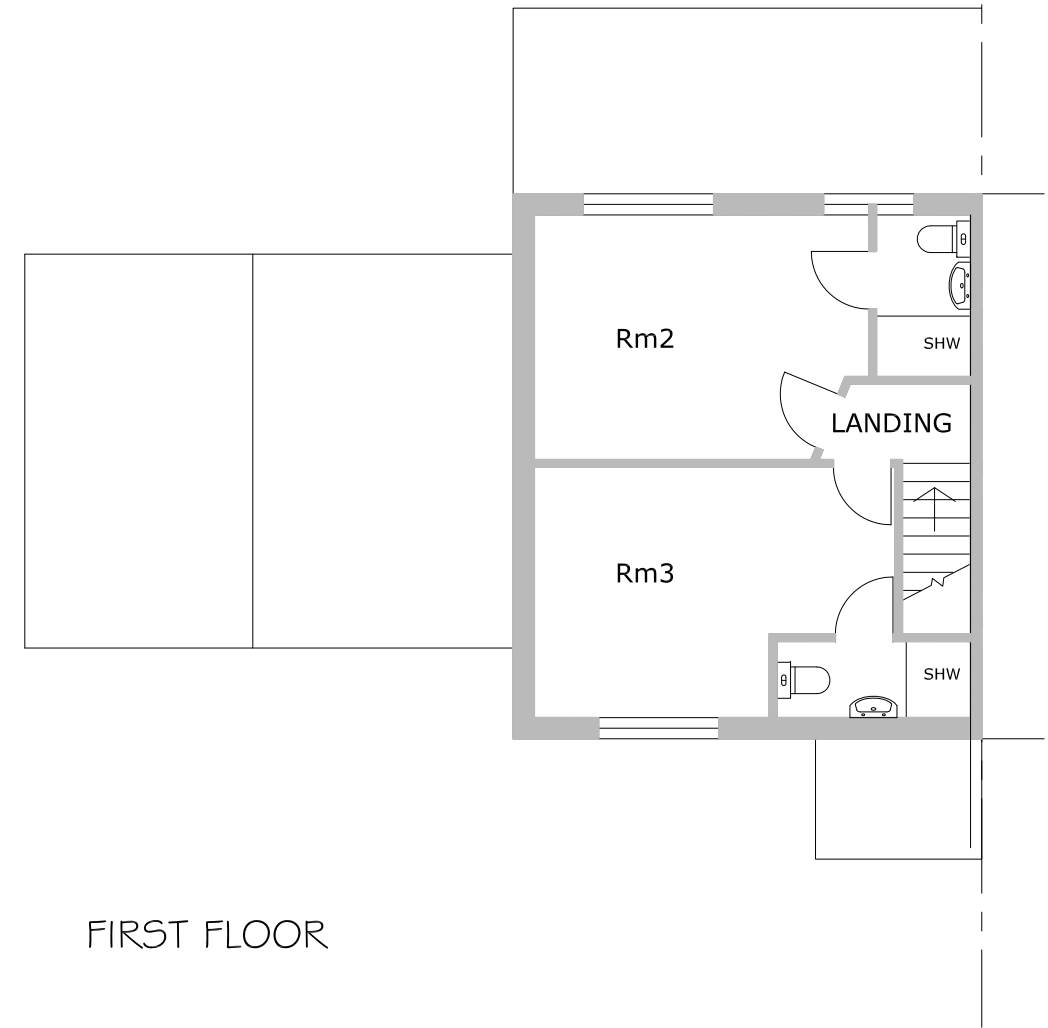


SIDE ELEVATION

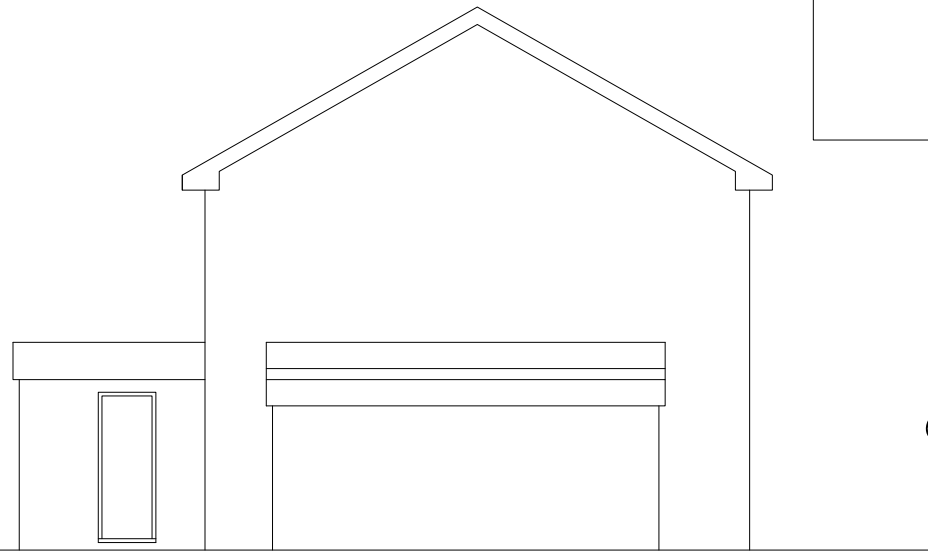


NORTH/E ELEVATION

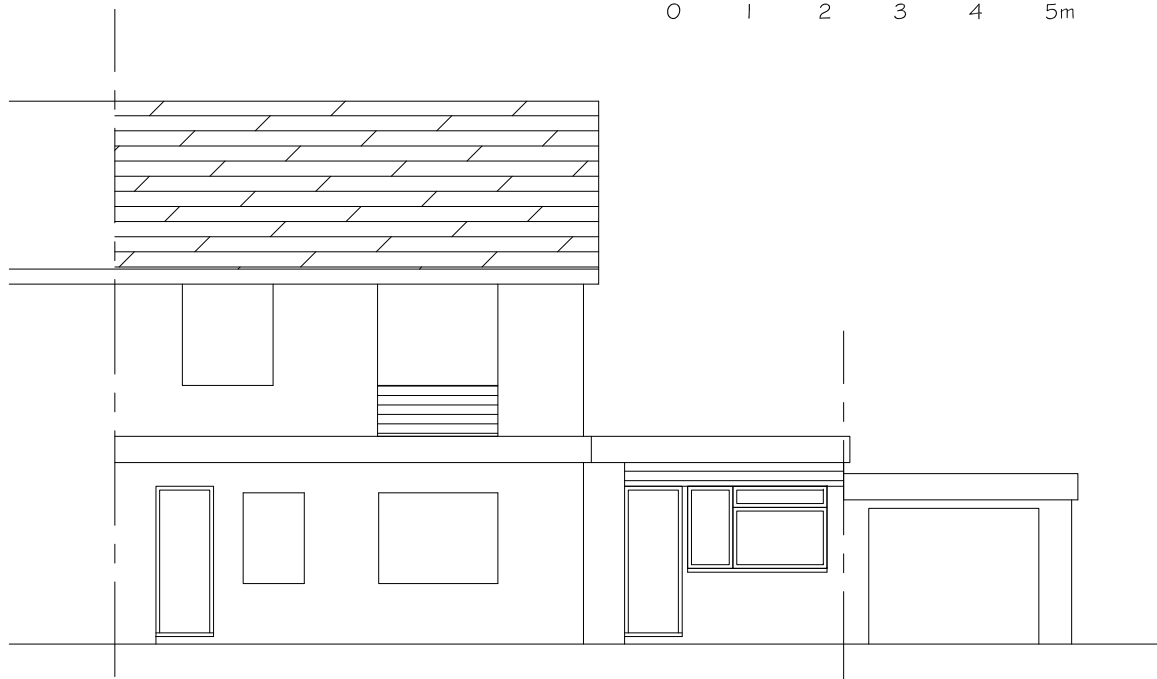

SOUTH/W ELEVATION

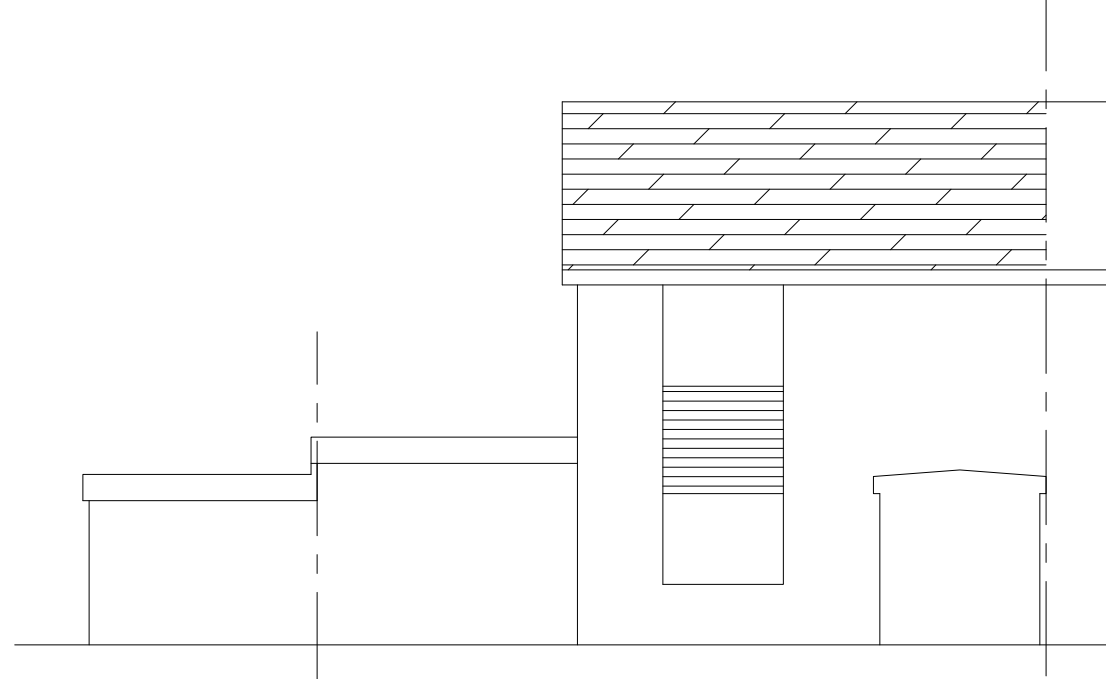

**DISCLAIMER**  
DIMENSIONS GIVEN ARE IN MILLIMETRES,  
ALL DIMENSIONS GIVEN SHOULD BE CHECKED ON SITE PRIOR TO  
PROCEEDING WITH WORKS. WHILST EVERY CARE HAS BEEN TAKEN  
TO ENSURE ACCURACY, THE DESIGNER IS NOT RESPONSIBLE FOR  
ERROR OR OMISSION OF INFORMATION ON THIS DRAWING. DO  
NOT SCALE FROM THIS DRAWING EXCEPT FOR PLANNING  
PURPOSES. ALL REPRODUCTION RIGHTS RESERVED.

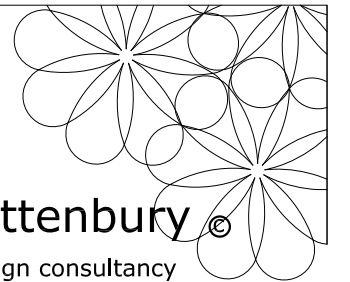

**sara a rattenbury** ©

architectural design consultancy  
tel 01727 752170 mob 07812828429

TITLE  
EXISTING  
PLANS & ELEVATIONS

ADDRESS  
87 DE HAVILAND CLOSE,  
HATFIELD, AL10 ODP.

SCALE 1:100 @A3 UNLESS OTHERWISE STATED DATE SEPT 2022  
DRAWING No. DHC 101-1 REV. A