




EXISTING SIDE ELEVATION (A)




EXISTING SIDE ELEVATION (B)




EXISTING REAR ELEVATION

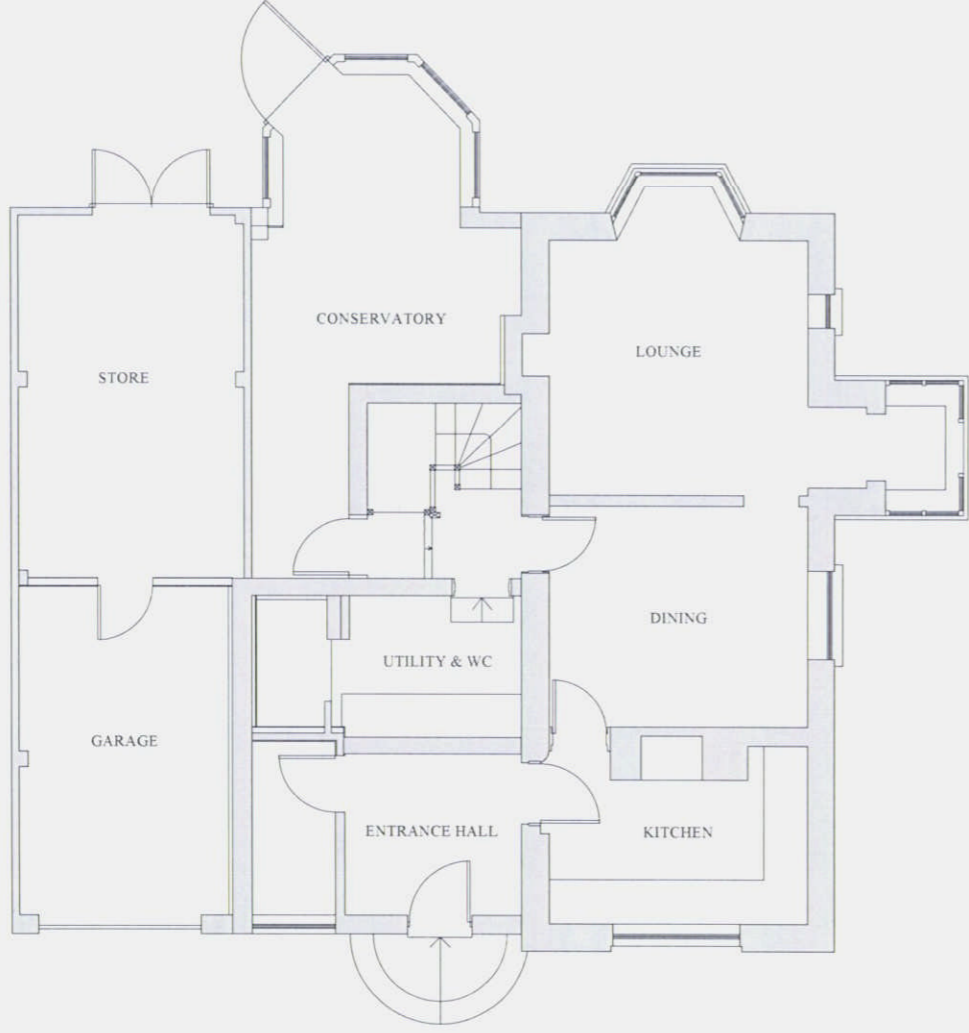

EXISTING GROUND FLOOR PLAN

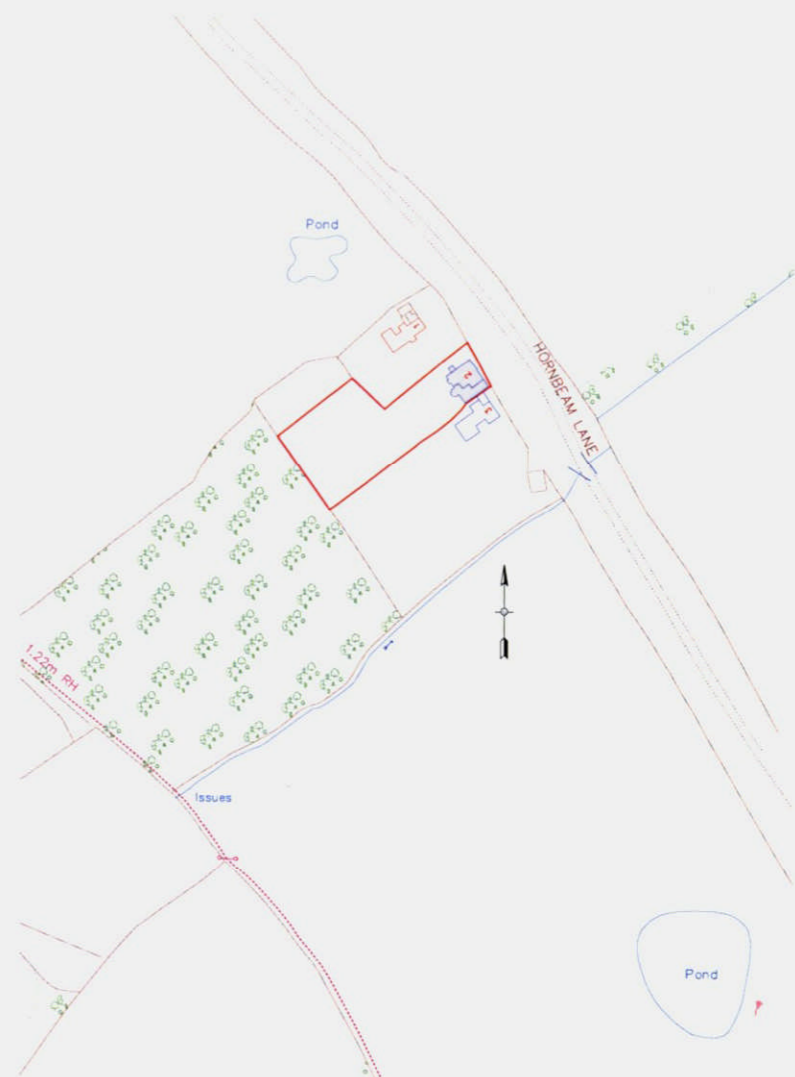

20 0 20 40 60 80 100  
Meters

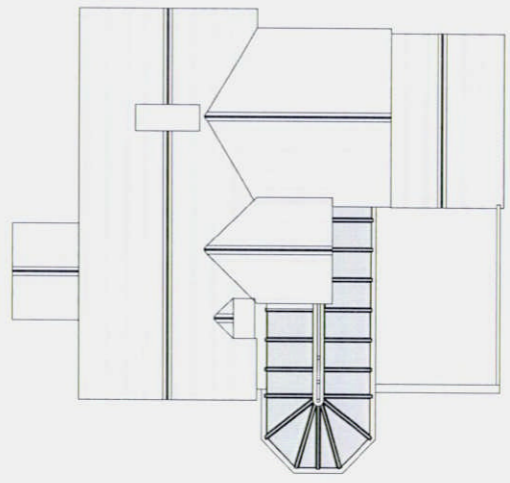

EXISTING ROOF PLAN

NOTES:  
All dimensions must be checked on site and not scaled from this drawing.

2013/1732  
PLANNING  
DEPARTMENT  
21 AUG 2013

**anatolitis associates**  
28 MANOR ROAD, POTTERS BAR  
HERTFORDSHIRE EN6 1DQ  
TEL: 01707 659357  
FAX: 01707 851059

Client  
MR. & MRS. WHITE

Job Title  
2 HORNBEAM LANE  
ESSENDON AL9 6TF

Drawing Title  
EXISTING PLANS & ELEVATIONS

Scale 1:50, 1:100 & 1:1250 @ A1

Date AUG 2013 Drawn By SM

Drg. No BC303-1 Rev.