




SIDE ELEVATION

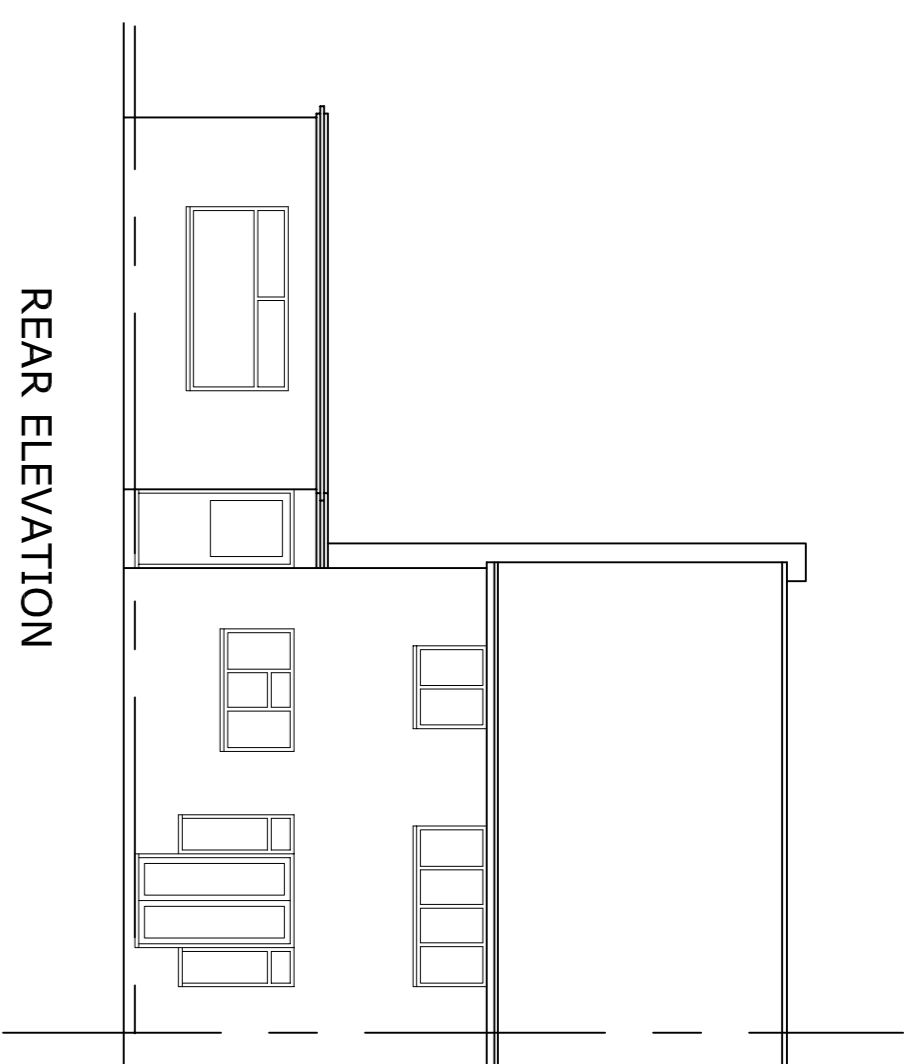




REAR ELEVATION

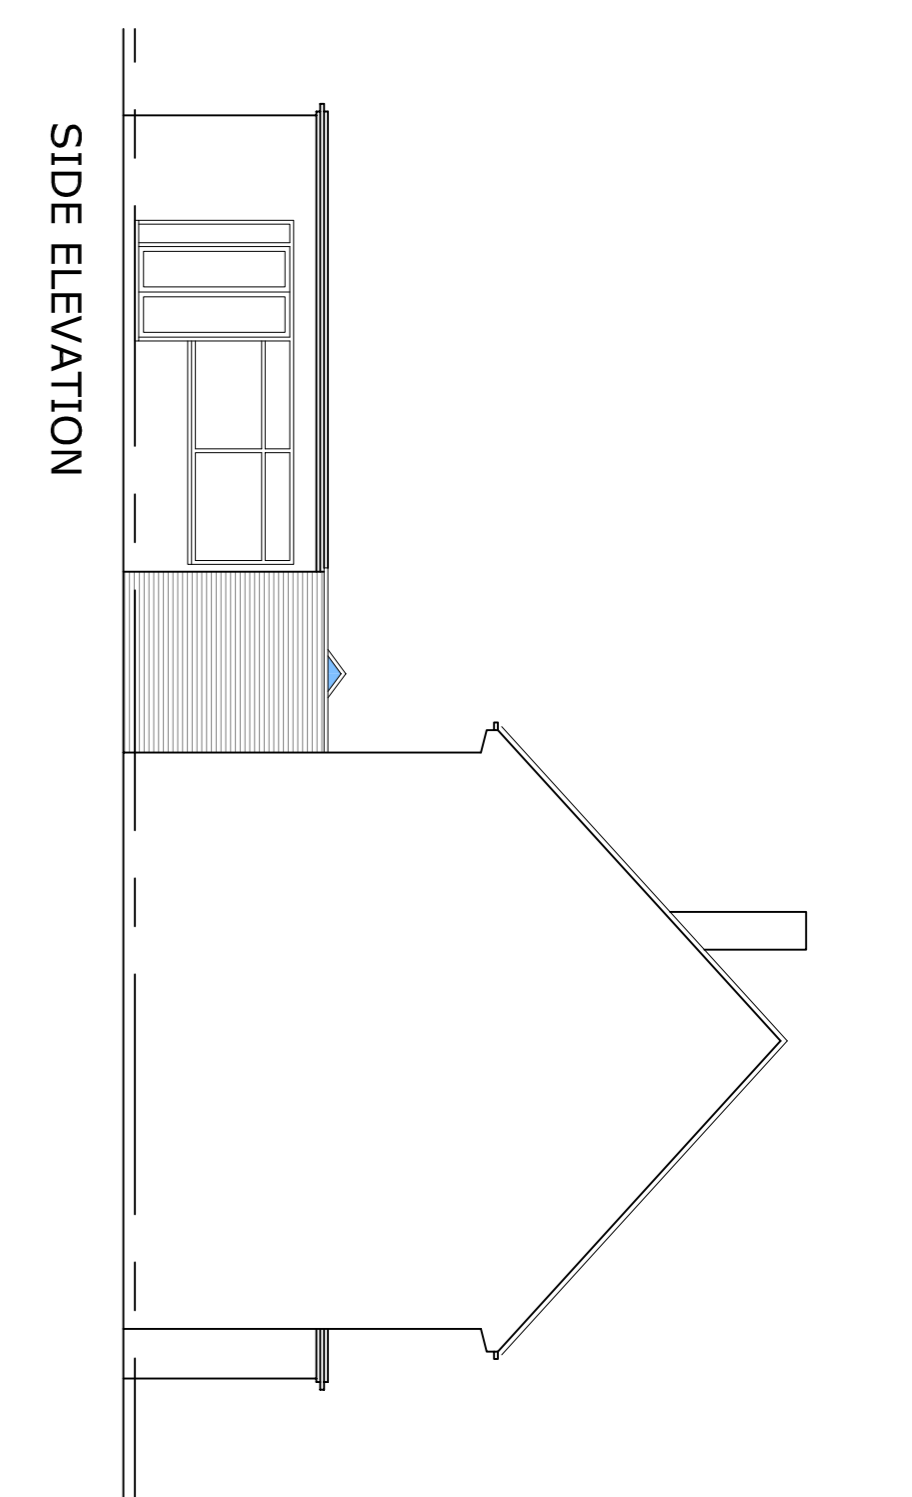


SIDE ELEVATION

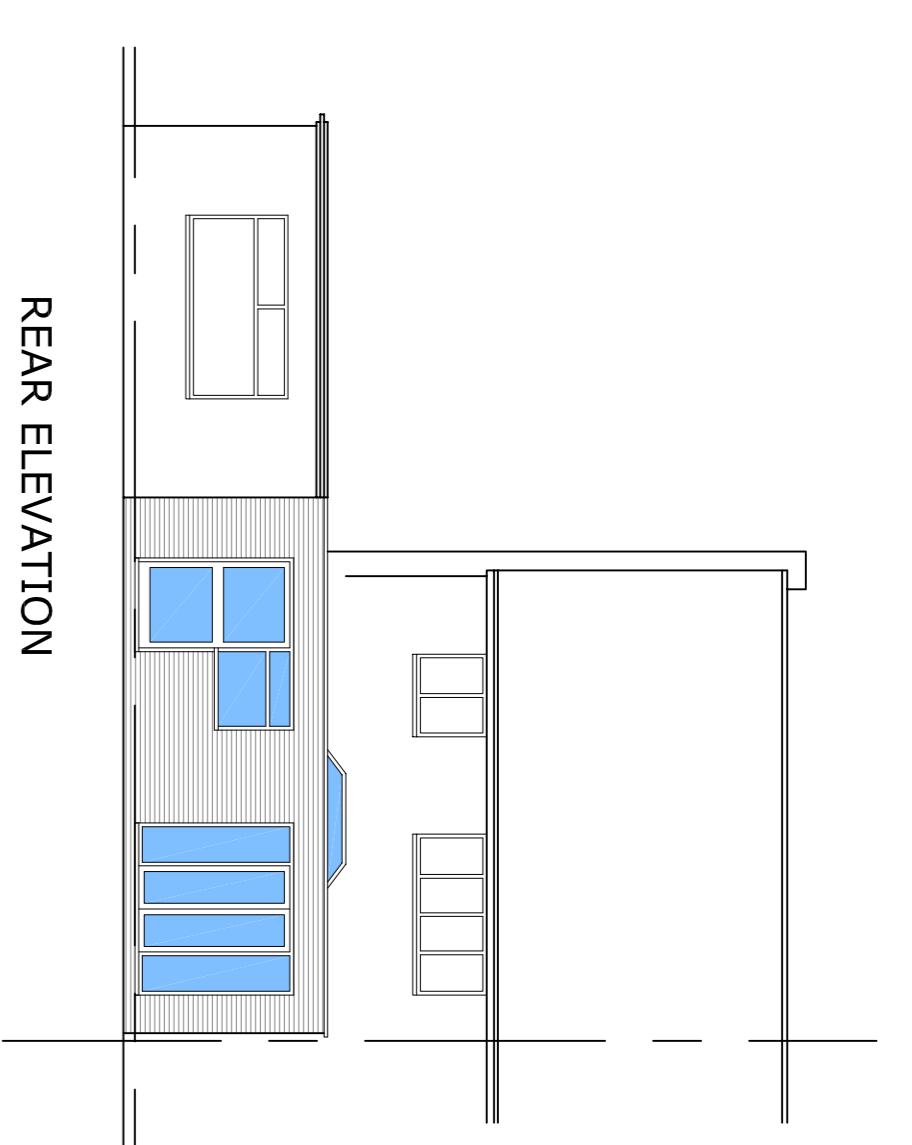


REAR ELEVATION

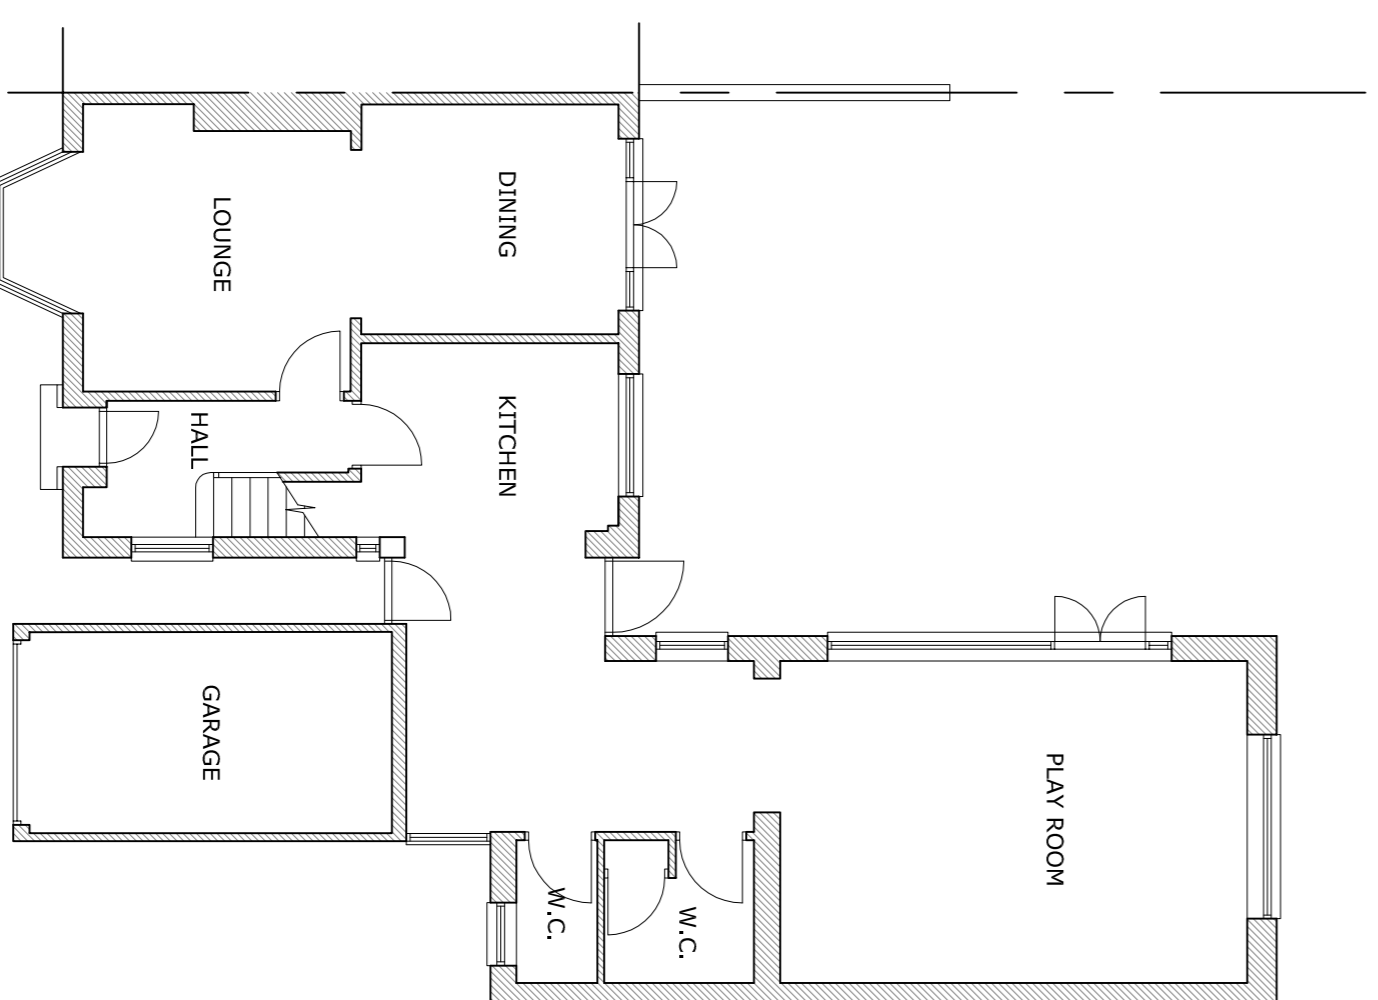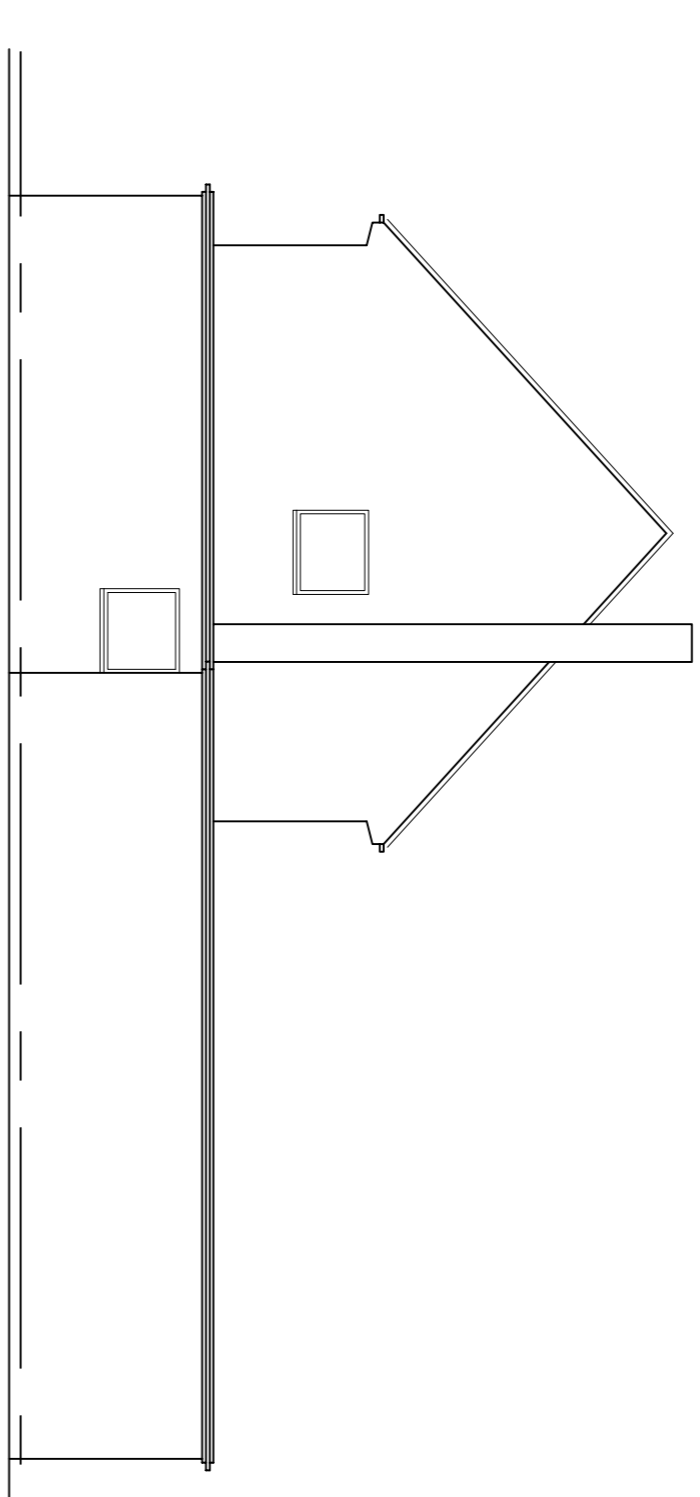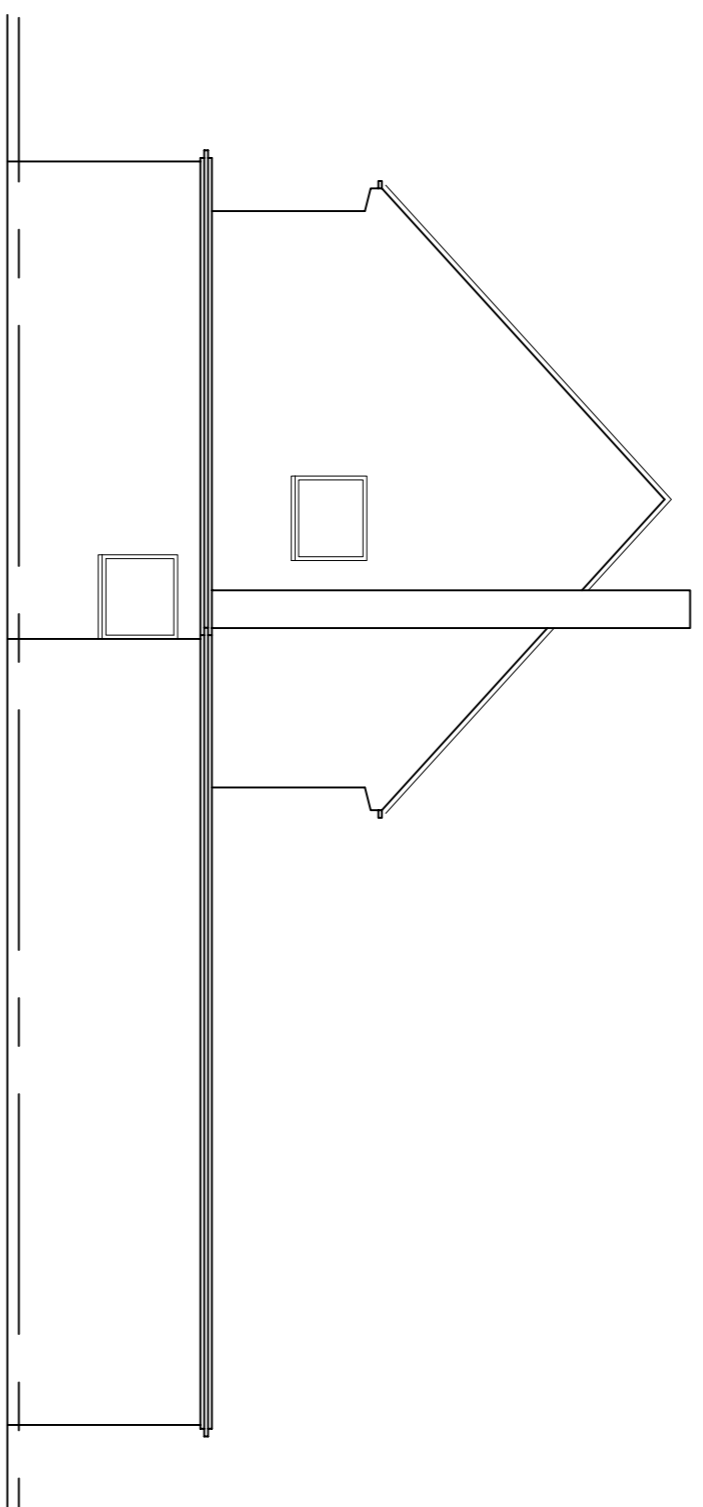

EXISTING GROUND FLOOR PLAN

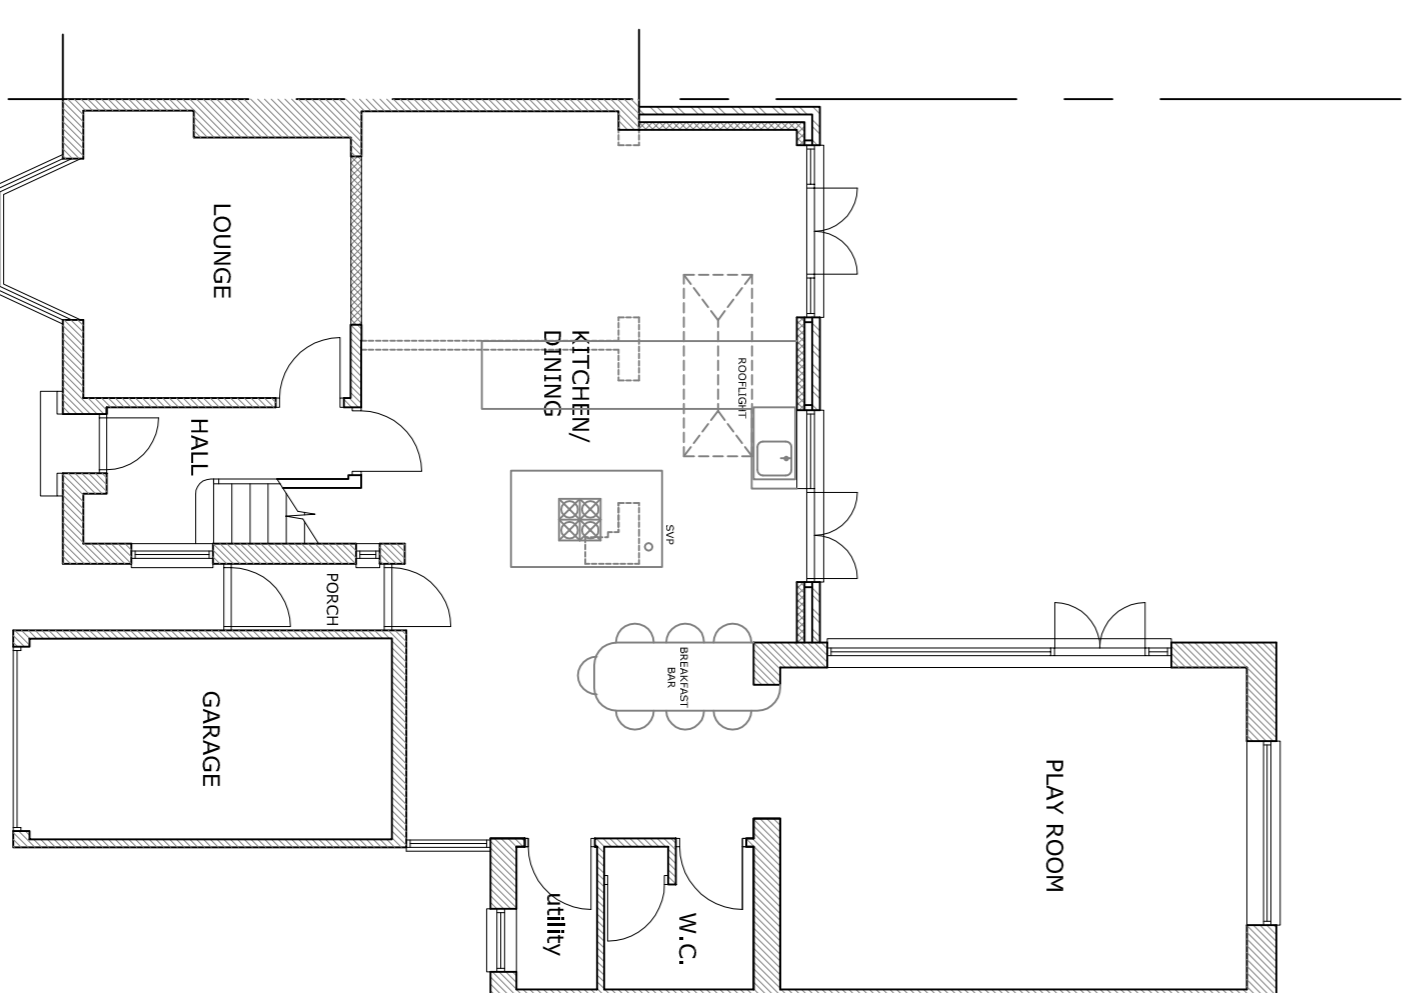

PROPOSED GROUND FLOOR PLAN

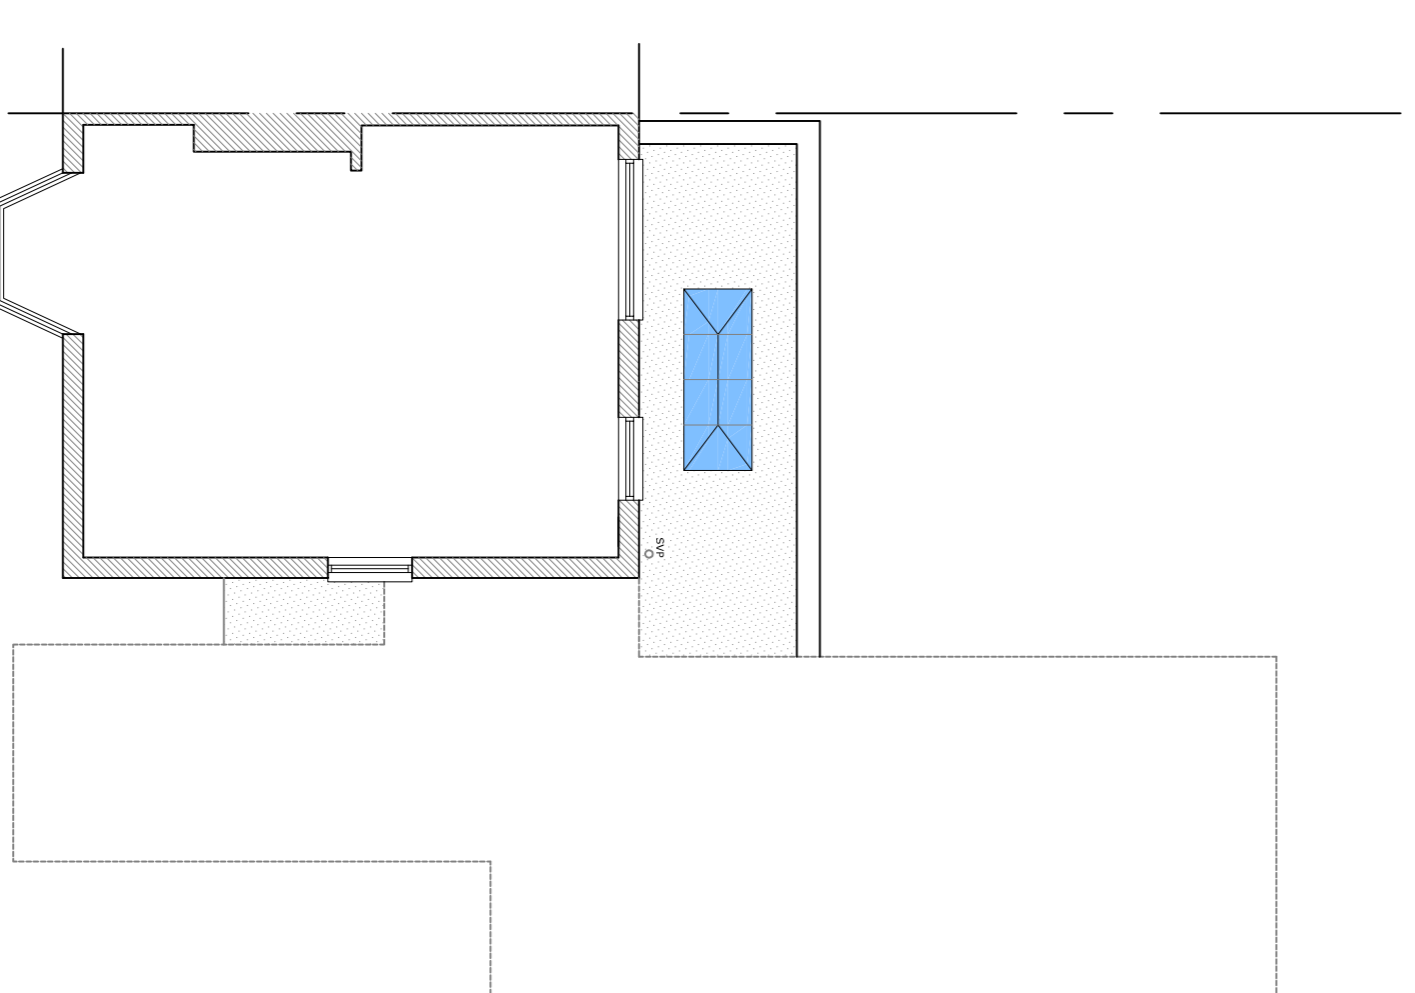

PART FIRST FLOOR PLAN

THIS DRAWING PRINTED ON A1 SIZE PAPER

HOME EXTENSION DESIGNS
 60 BRIDGE ROAD EAST
 WELWYN GARDEN CITY
 HERTS AL7 1JU
 tel : 01707 393971
 fax : 01707 393980
 e:stuartc@hed.co.uk

14 FORDWHICH ROAD
 WELWYN GARDEN CITY
 HERTS

PLANS AND ELEVATIONS
 AS EXISTING AND PROPOSED

Client Ref:	DA	Scale:	1:100	Date:	JUN 2013
Project Name:	PLANNING	Sheet:		Version:	A
Drawing No.:	3089-P01				

EXISTING

PROPOSED