


SIDE ELEVATION

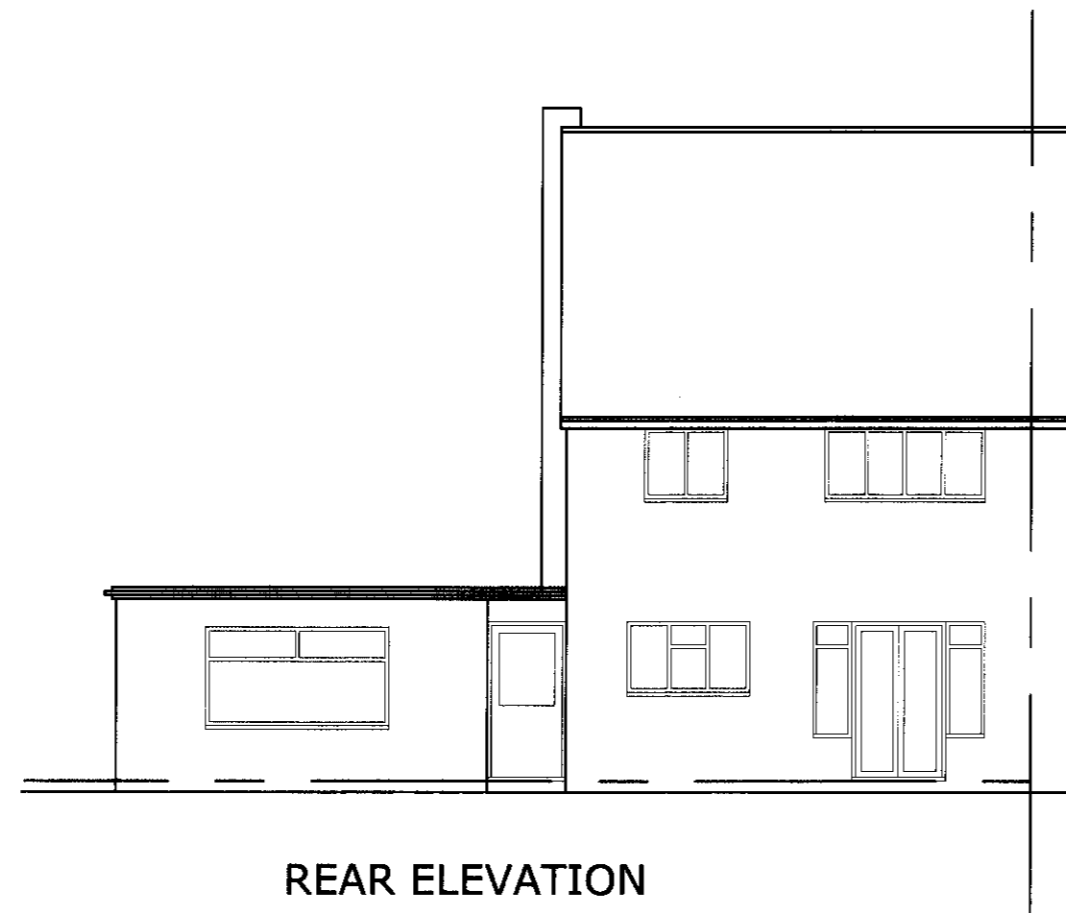




REAR ELEVATION



SIDE ELEVATION




REAR ELEVATION

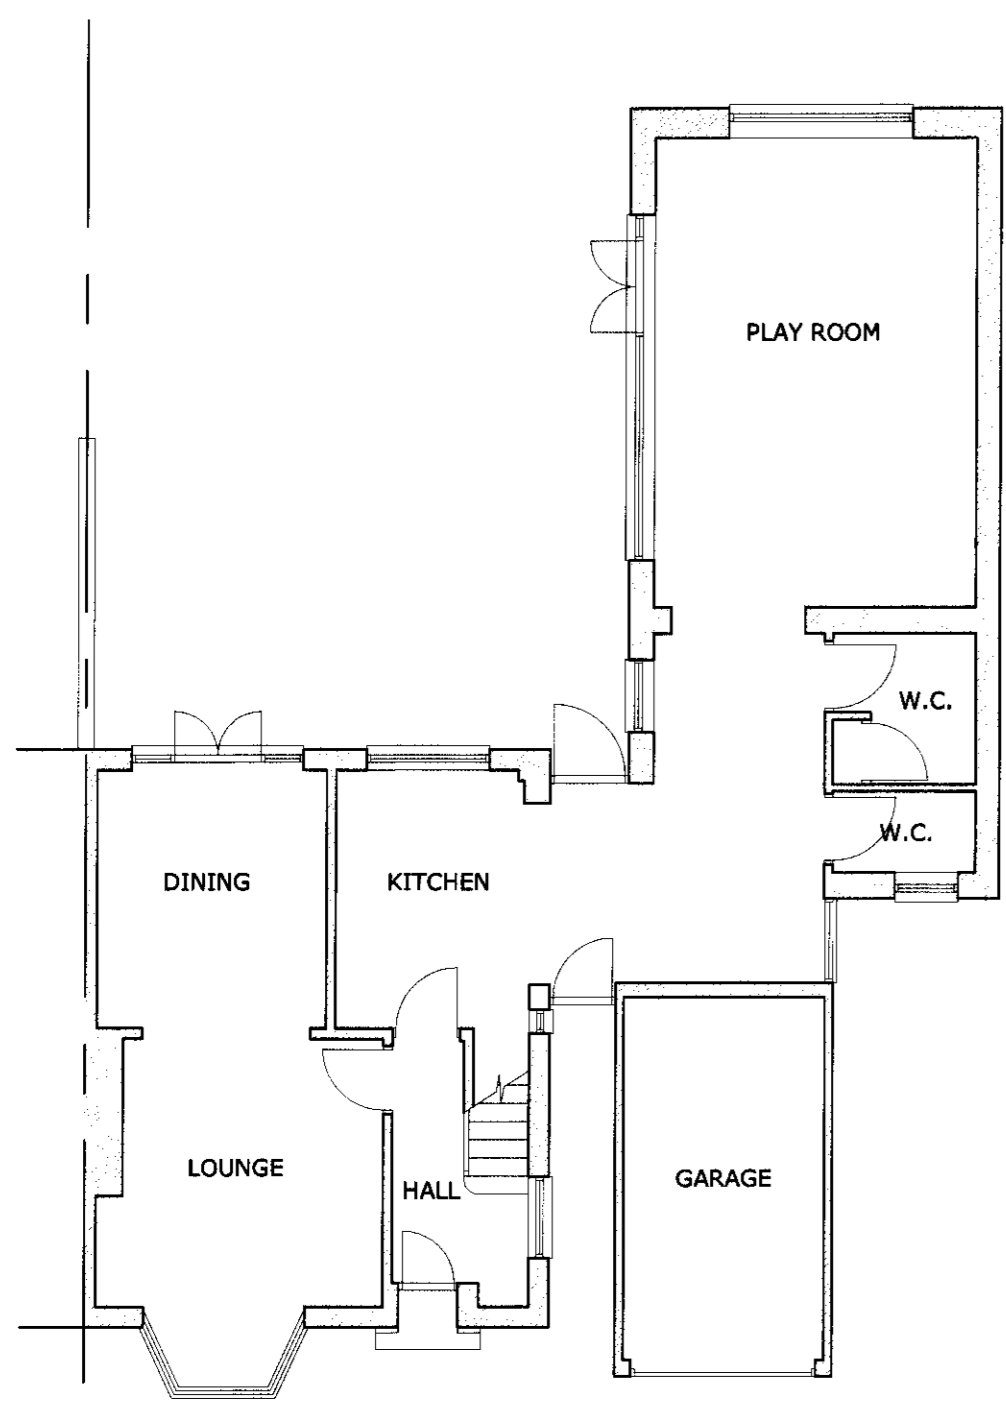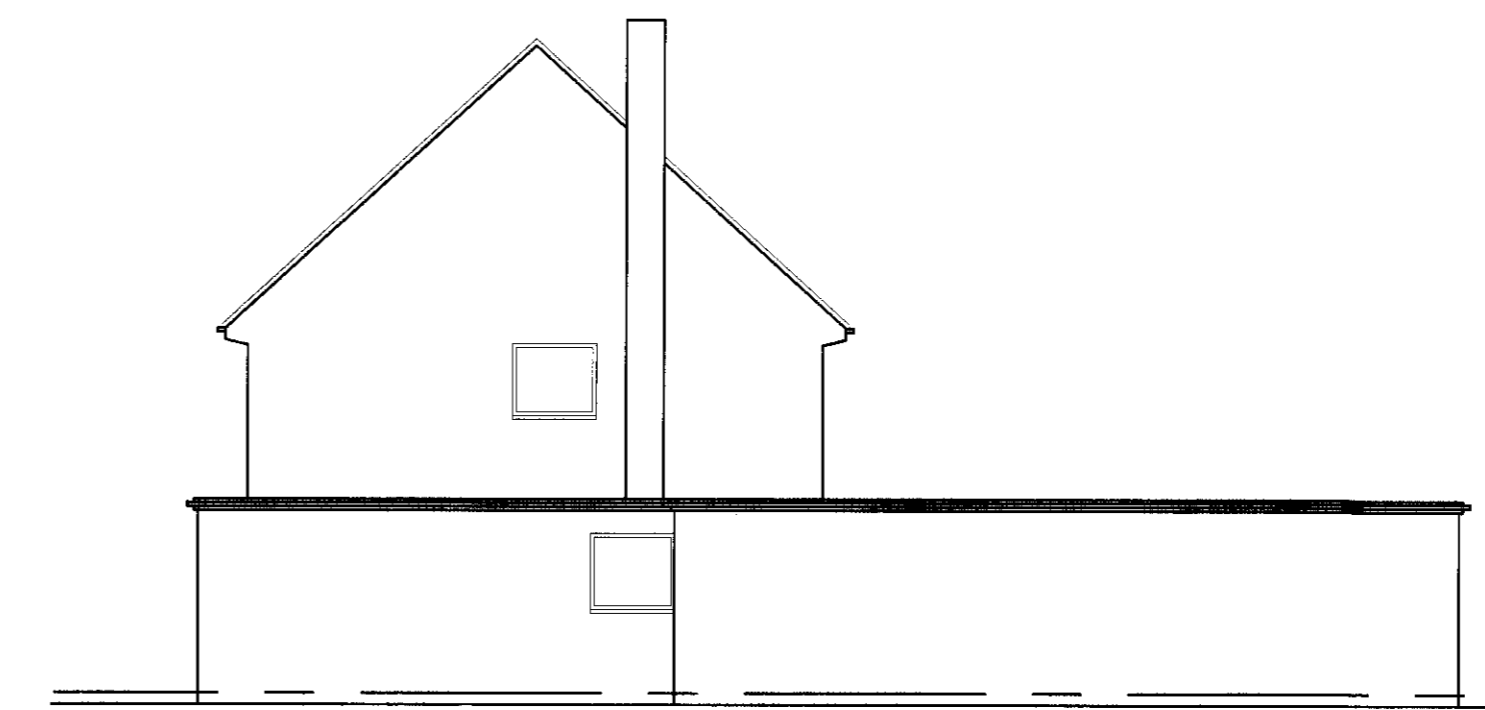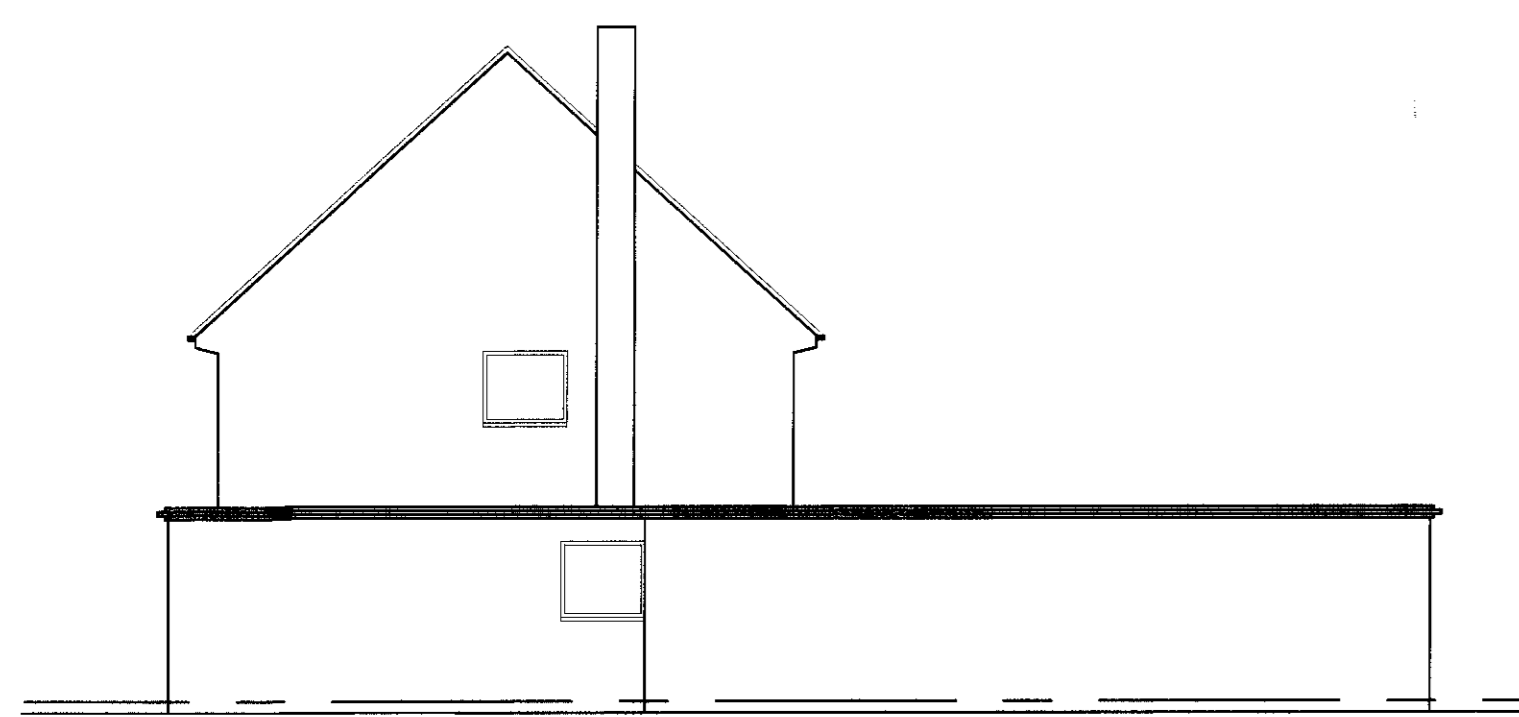


EXISTING GROUND FLOOR PLAN

EXISTING

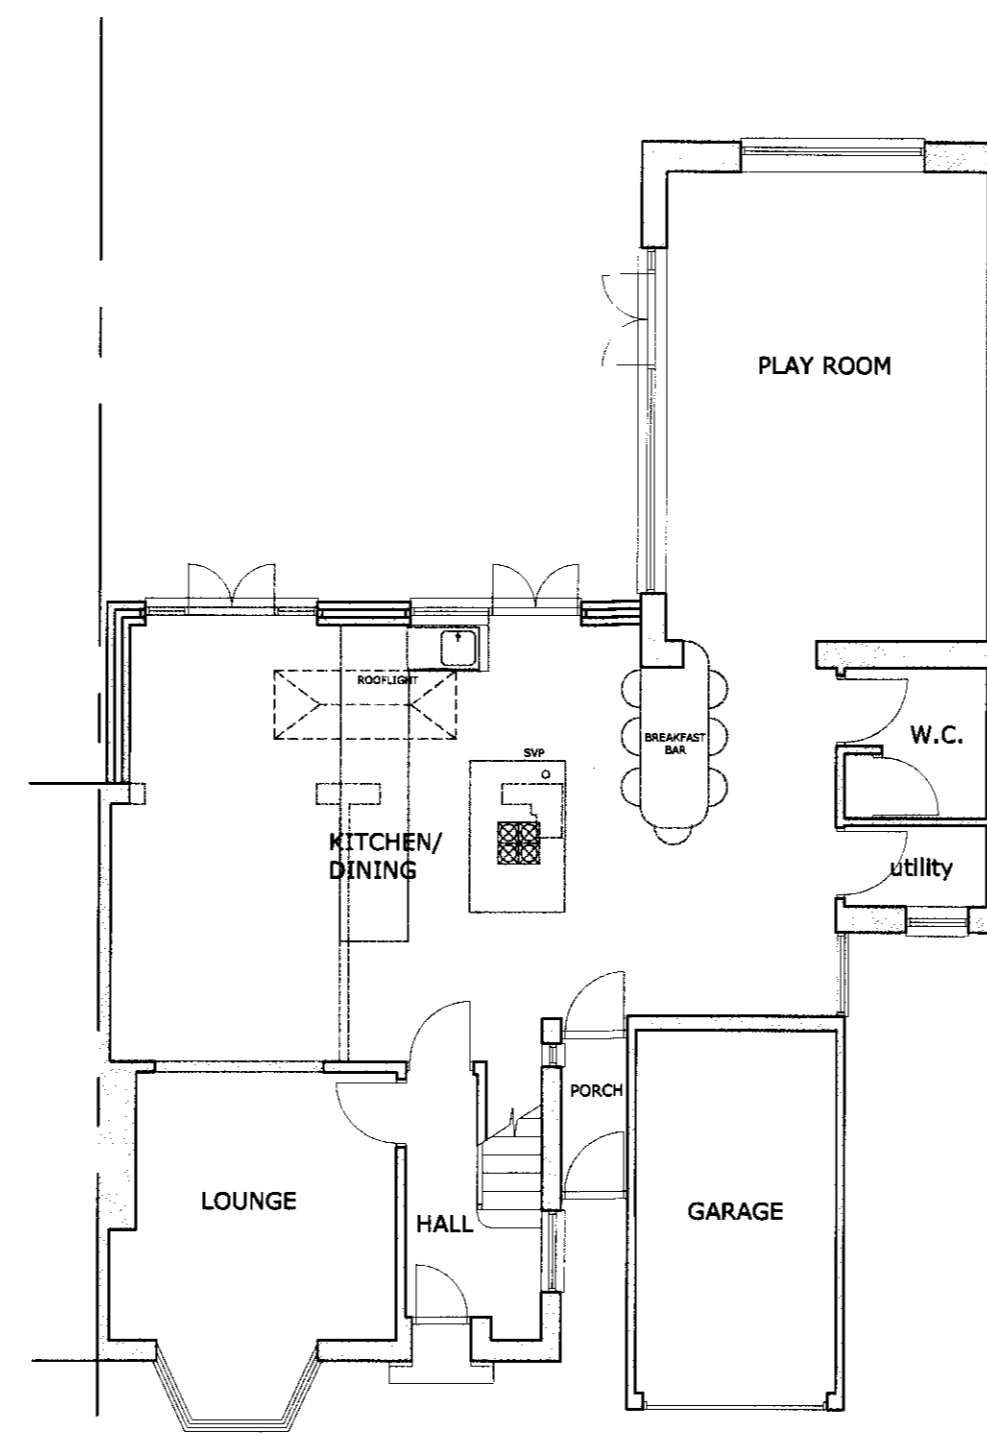

PROPOSED GROUND FLOOR PLAN

PROPOSED

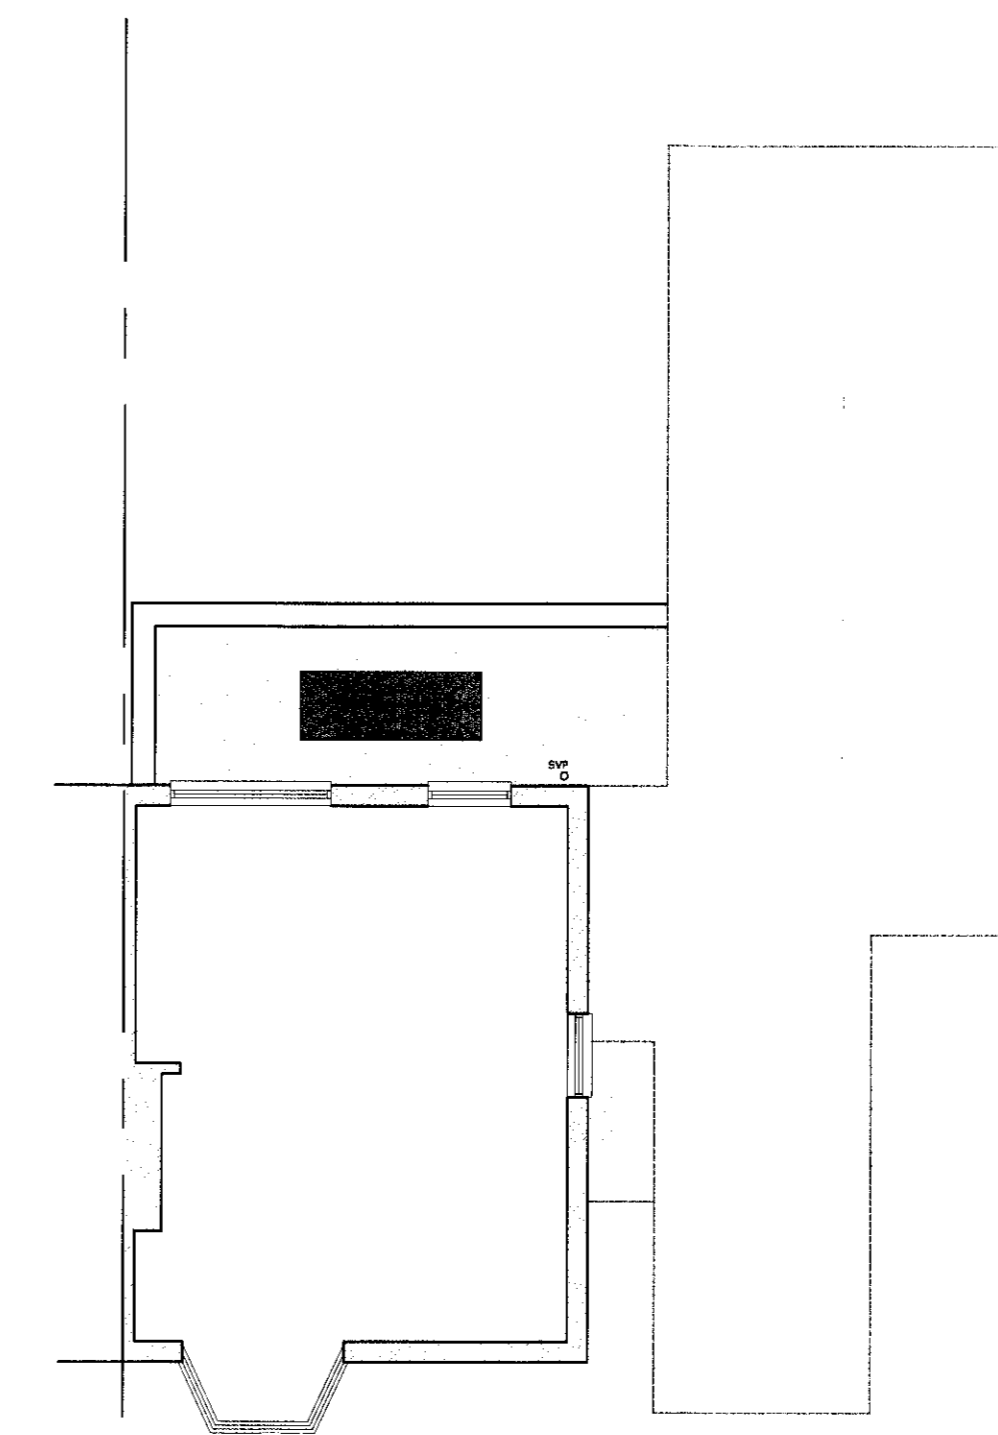

PART FIRST FLOOR PLAN

THIS DRAWING PRINTED ON A1 SIZE PAPER

PLANNING DEPARTMENT

22 JUL 2013

HOME EXTENSION DESIGNS  
60 BRIDGE ROAD EAST  
WELWYN GARDEN CITY  
HERTS AL7 1JU  
tel : 01707 393971  
fax : 01707 393980  
e:stuartc@hed.co.uk

Project: 14 FORDWHICH ROAD  
WELWYN GARDEN CITY  
HERTS

Plans and Elevations  
AS EXISTING AND PROPOSED

Drawn By: D.A. Scale: 1:100 Date: JUN 2013

City Scale: PLANNING Checked:

Drawing No: 3089-P01 Revision: A