


Proposed First Floor Plan

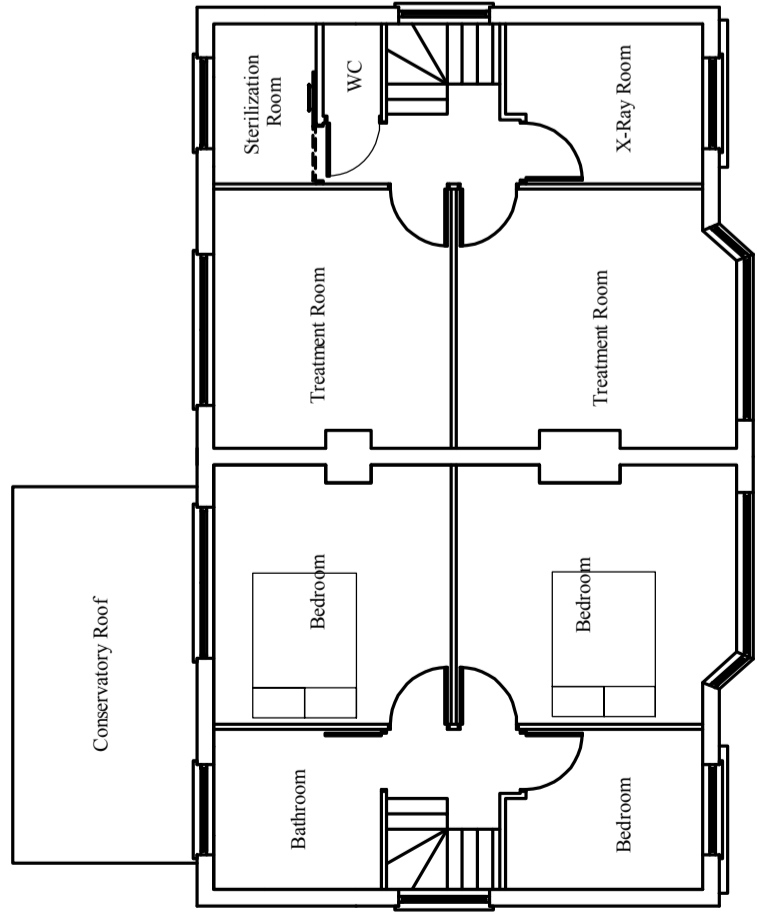


Existing First Floor Plan

Schedule of Existing Accommodation


- Existing First Floor
- Surgery Treatment Rooms - 2
- Surgery X-Ray Room
- Surgery Sterilization Room
- Surgery WC
- House Bathroom
- House Bedrooms - 3
- Existing Ground Floor Plan
- Surgery Entrance Lobby & Staircase
- Surgery Waiting Room
- Surgery Reception Room
- Surgery Kitchen
- House Hallway & Staircase
- House Living Rooms - 2
- House Kitchen

Schedule of Proposed Accommodation

- Proposed First Floor
- Living/Dining Room
- Kitchen
- Utility Room
- Bedrooms - 2
- En-suite Shower Rooms - 2
- Proposed Ground Floor Plan
- Flats Entrance Lobby & Staircase
- Surgery Waiting Area
- Surgery Reception Area
- Surgery Disabled WC
- Surgery Disabled Use Treatment Room
- Surgery General Use Treatment Rooms - 2
- Surgery Consultation Room
- Surgery Decontamination Room
- Surgery Practice Manager Office
- Surgery Staff Room & WC

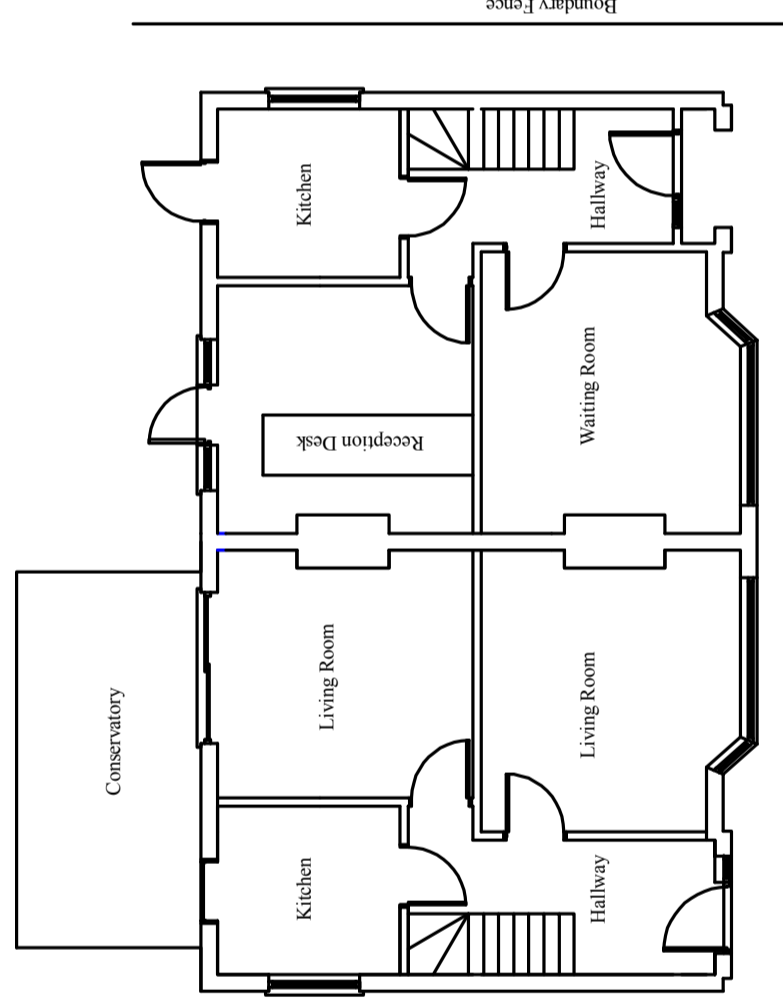

Existing Ground Floor Plan

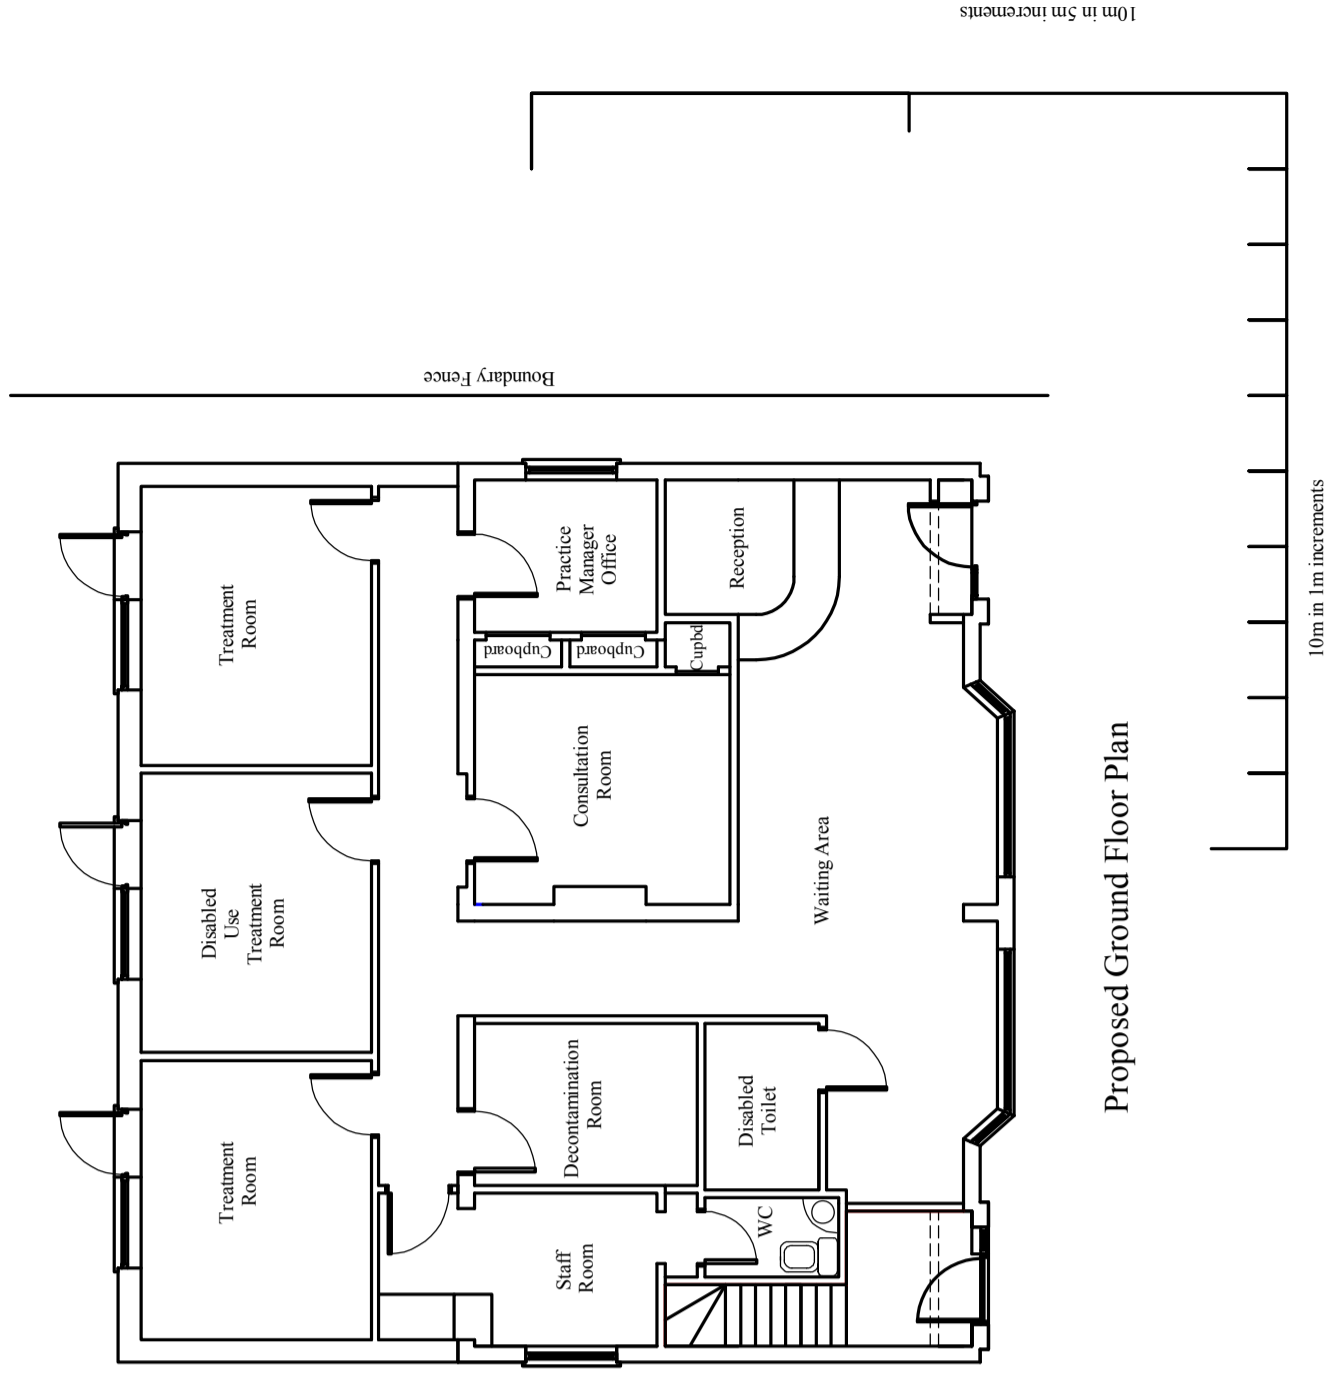

Proposed Ground Floor Plan

Revision A - 01-02-2013 - First floor amended to one 2 bed flat, schedule of proposed accommodation amended, treatment room windows enlarged

P J Dolling 69 Fairfield Gamlingay Sandy Beds SG19 3LG Telephone 07762 203106 Email peter.dolling@btinternet.com	Project 5 & 7 Birchwood Avenue Hatfield Herts AL10 0PL	Drawing Title Existing & Proposed Floor Plans	Scale 1:100 at A2	Drawing Number BSH/PL3-04
			Date 24th October 2012	Revision A