



Gable Wall Foundation

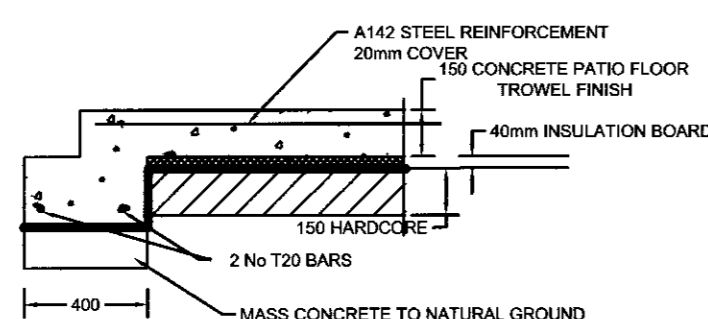


Section Thro Patio

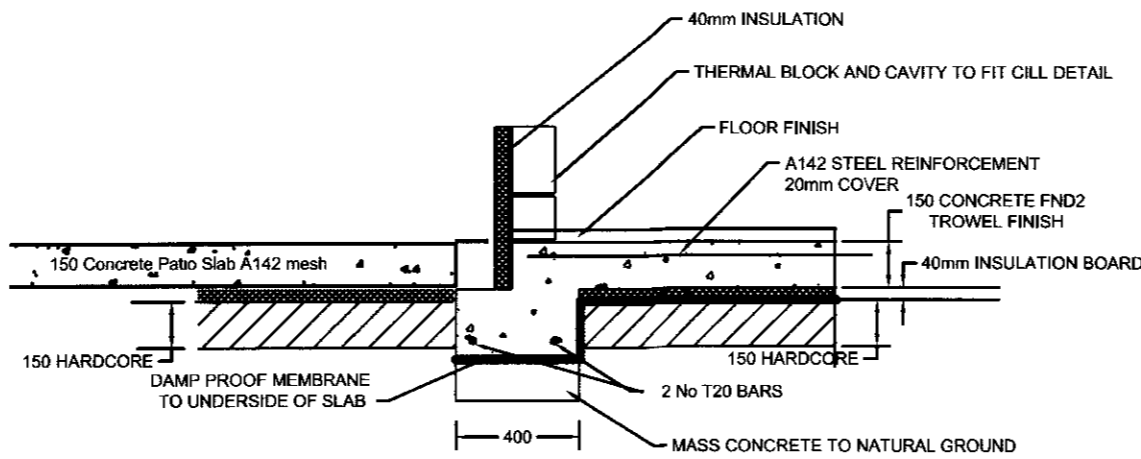


Section Thro New Roof

Scale 1 50

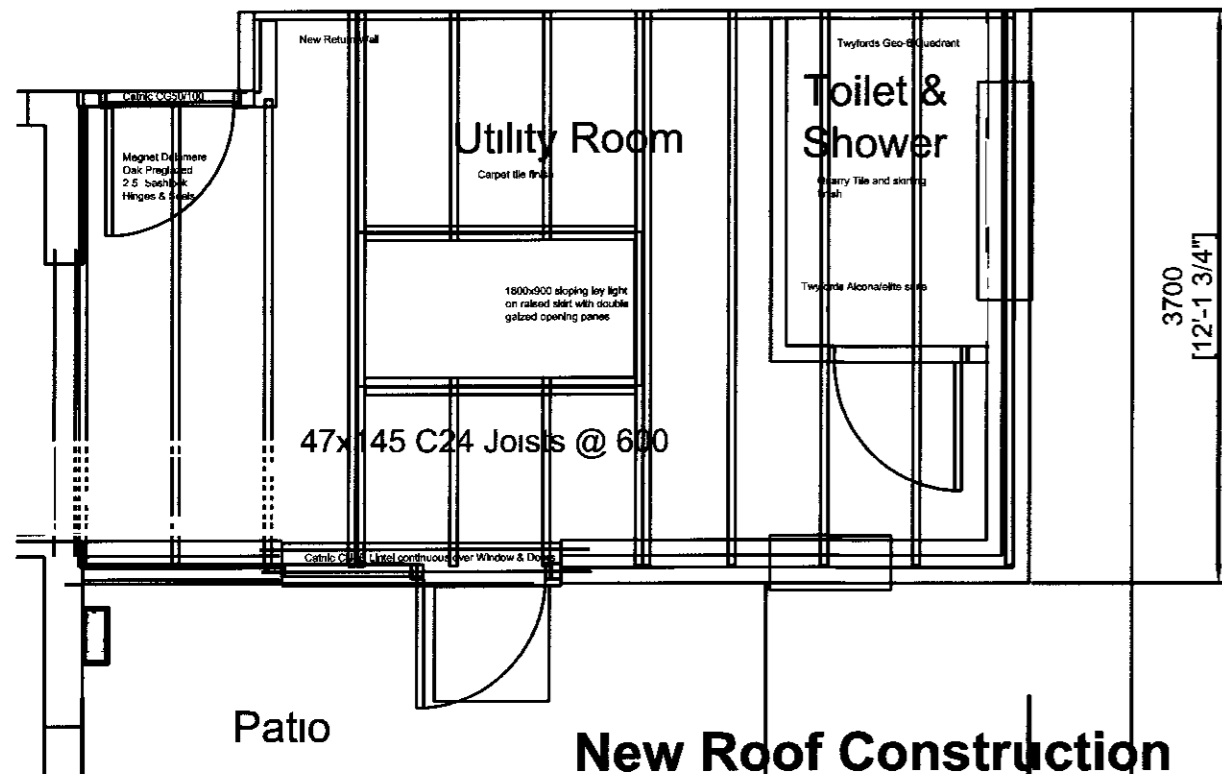


New Roof Construction

Scale 1 50

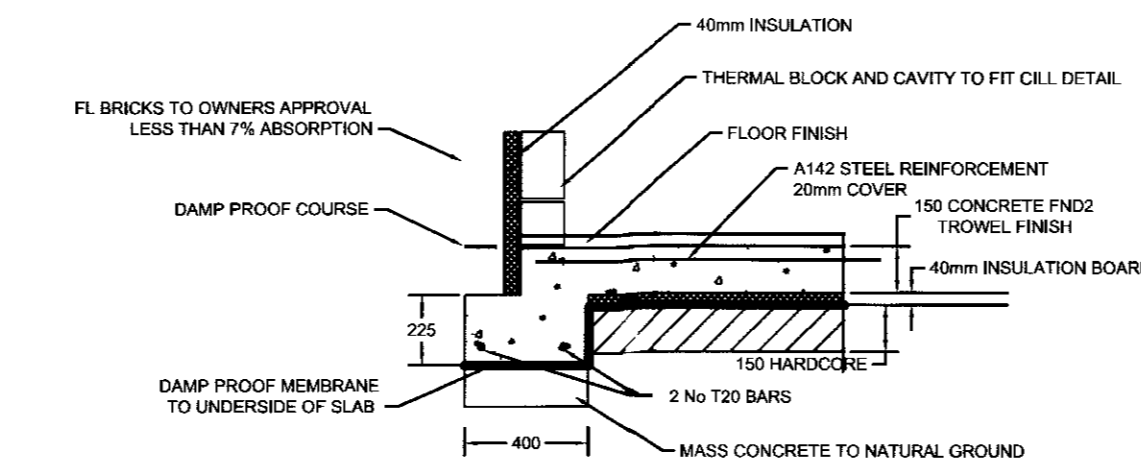


Foundation Details

Scale 1 25

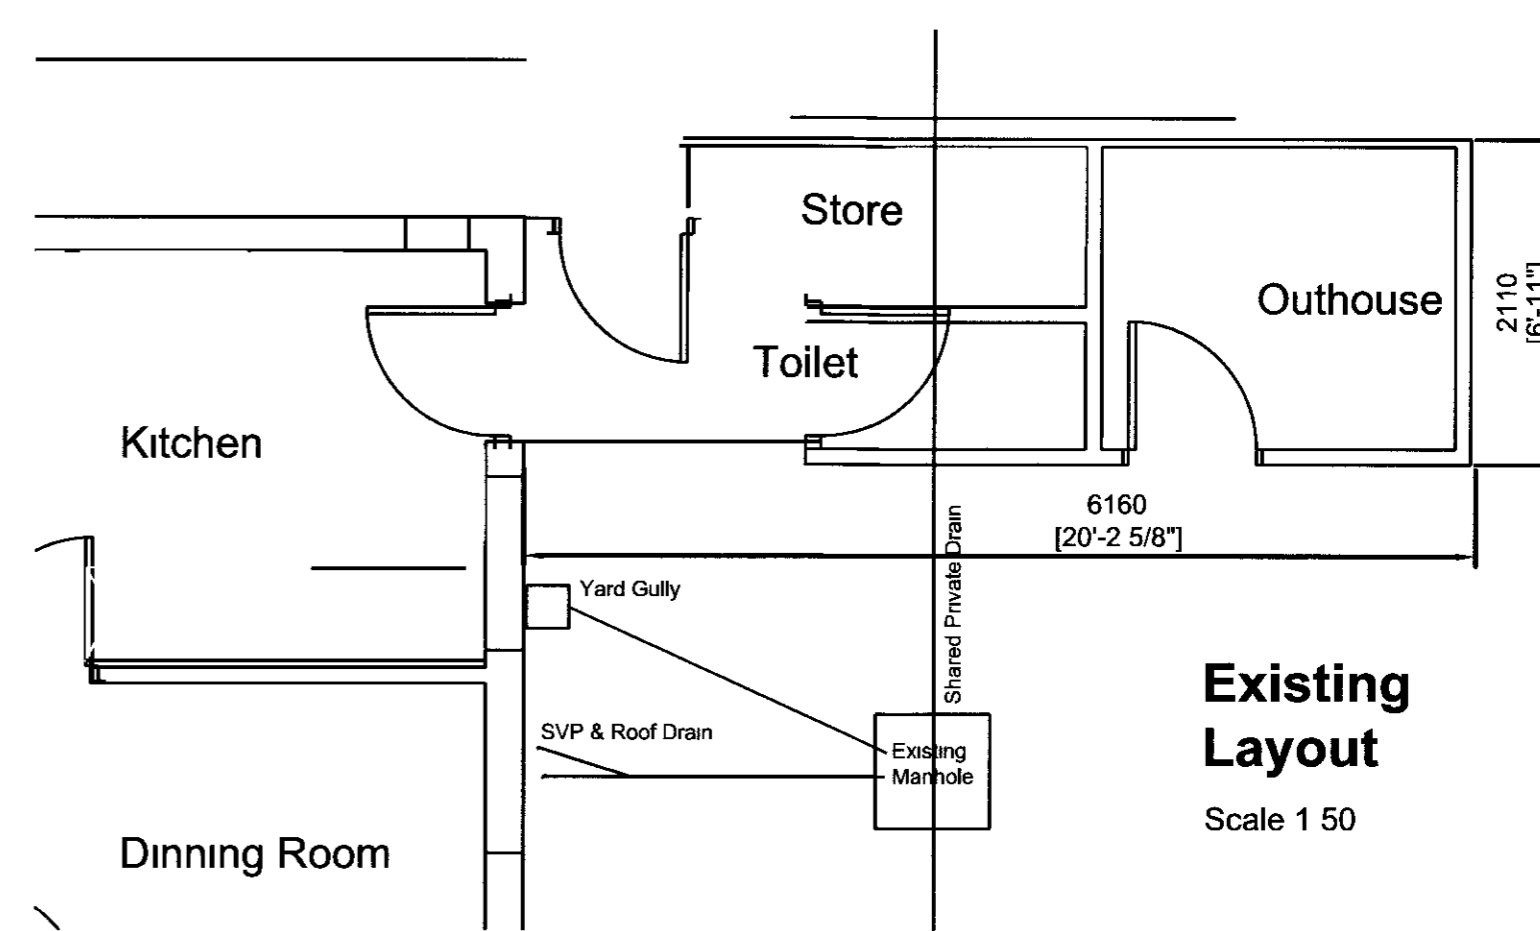


Existing Layout

Scale 1 50

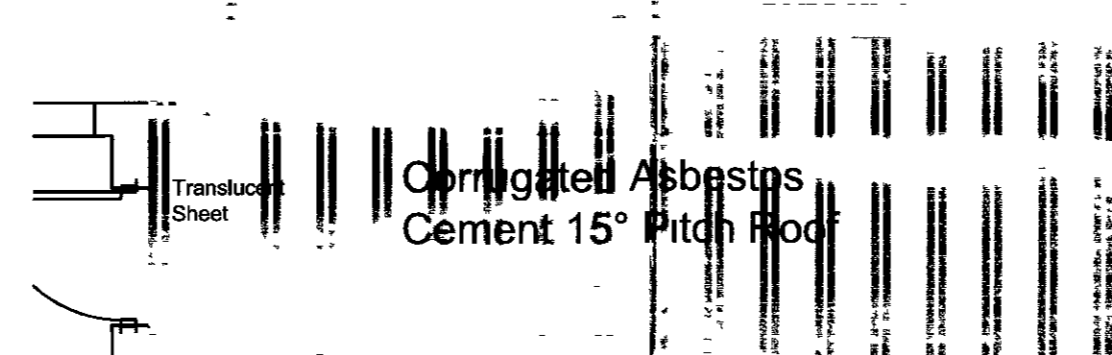


Existing Roof Layout

Scale 1 50

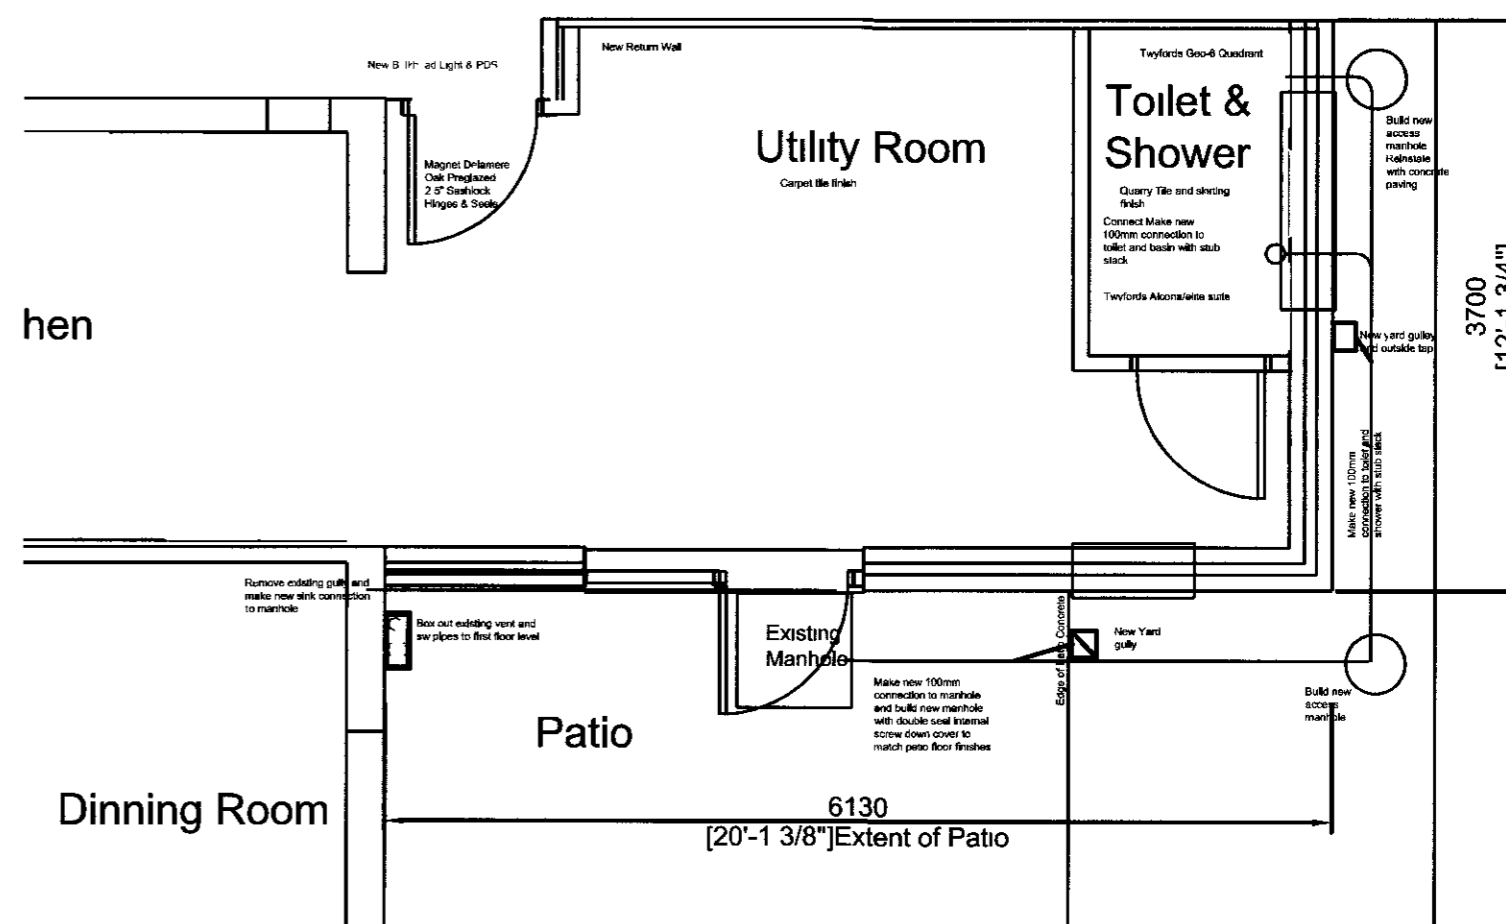


Proposed Layout

Scale 1 50

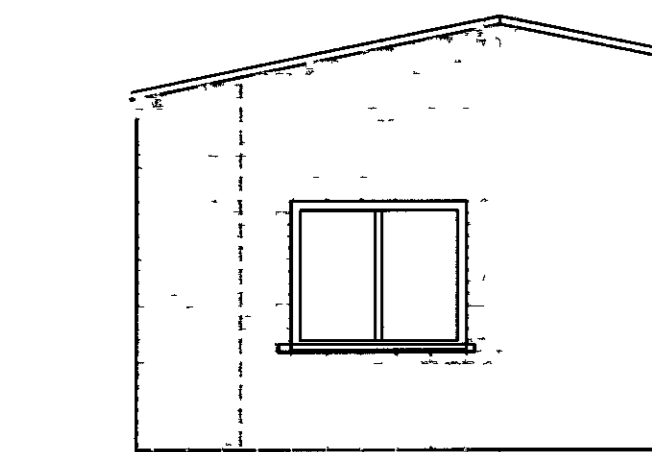


Existing End Elevation

Scale 1 50

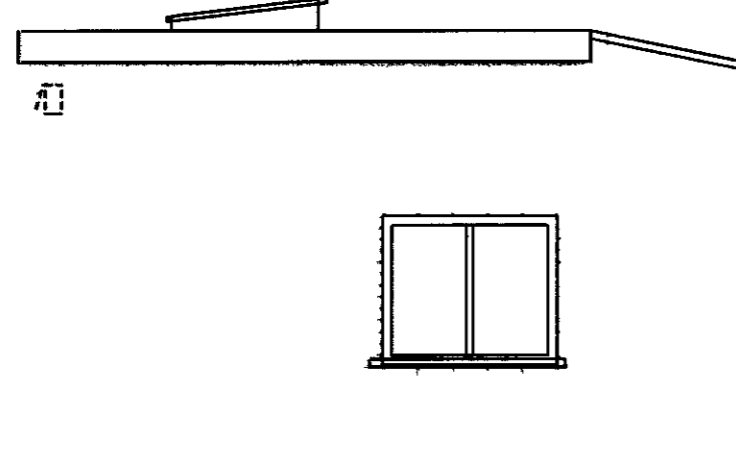


Proposed End Elevation

Scale 1 50

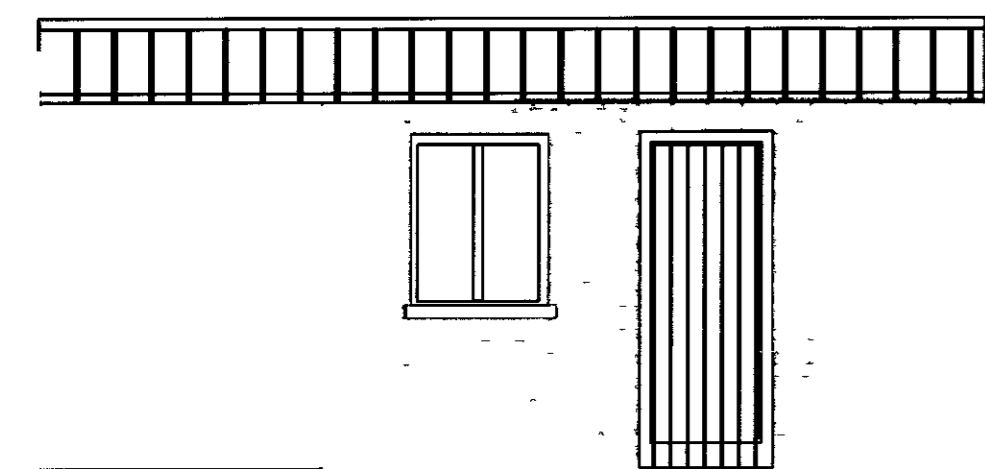


Existing Side Elevation

Scale 1 50

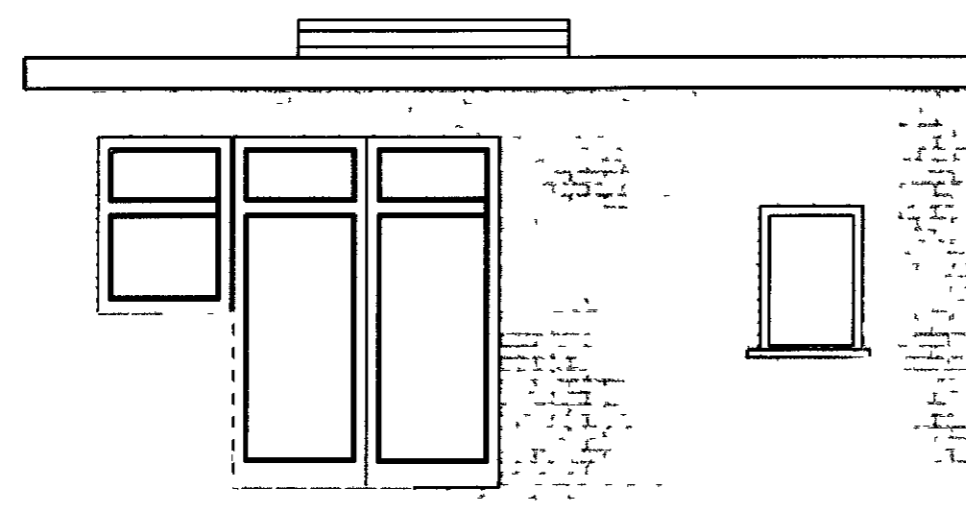

Proposed Side Elevation

Scale 1 50

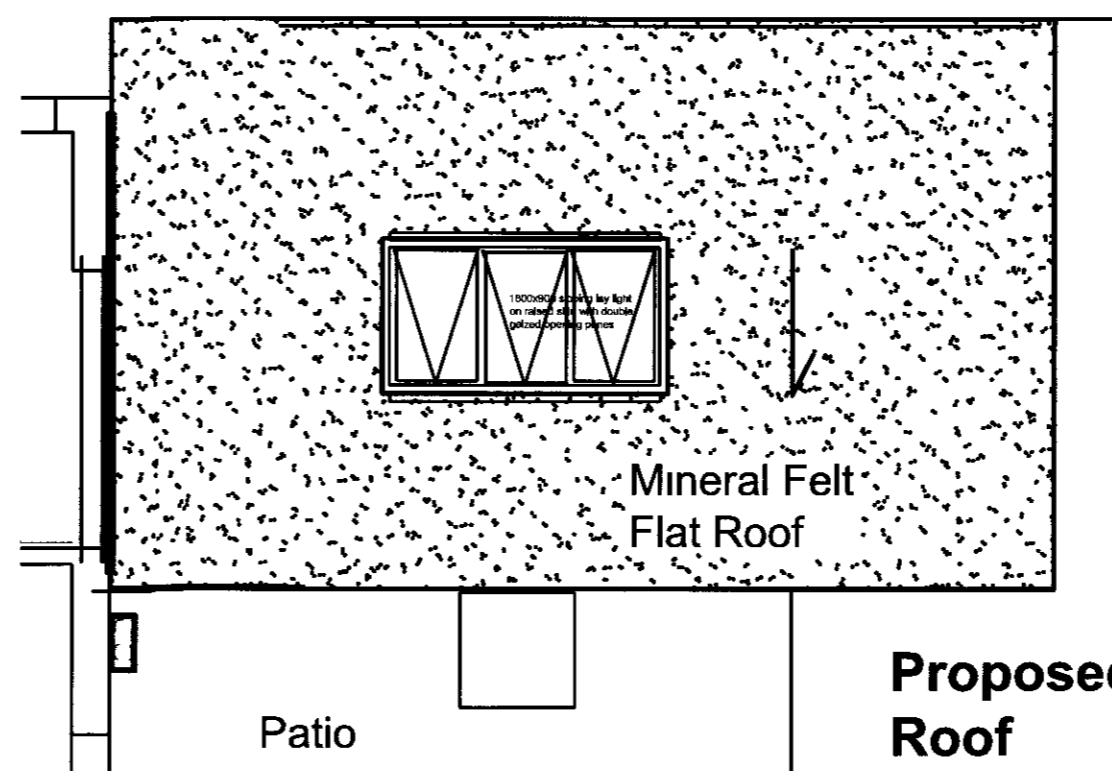

Proposed Roof Layout

Scale 1 50

NOTES

- 1 Felt roof construction three layer mineral felt system
- 2 Roof construction to be insulated to achieve a U value of 0.25
- 3 Wall construction to be insulated to achieve a U value of 0.35
- 4 All timberwork to be treated for rot and infestation
- 5 Floor insulation in extension and patio to have a U value of 0.25

PLANNING DEPARTMENT
OFFICE COPY

29 SEP 2010

2010/2020

Rev A Roof Plans & Scale bars added 21/06/2009

**189 Parkway
Welwyn Garden City
Proposed Extension**

DRAWN BY JES	DRAWING NUMBER 189 PW/01	REVISION A
CHECKED BY A2 DATE JUNE 09		