


PROPOSED FIRST FLOOR

Scale :- 1 : 50



EXISTING REAR ELEVATION

Scale :- 1 : 100

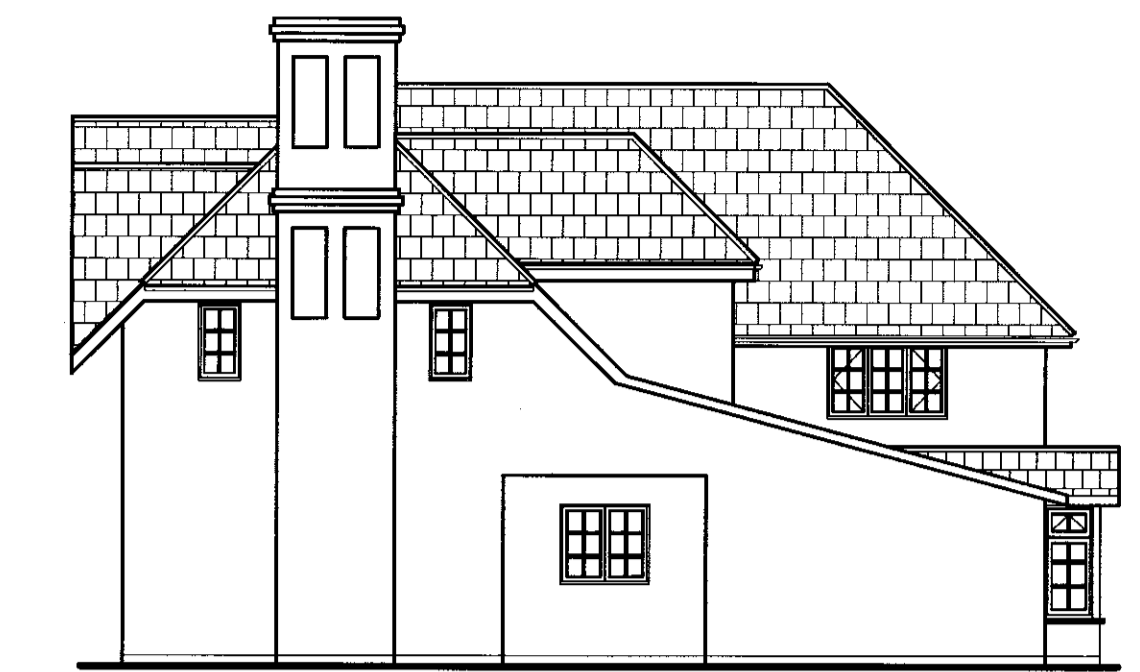


EXISTING SIDE ELEVATION

Scale :- 1 : 100




PROPOSED REAR ELEVATION

Scale :- 1 : 100

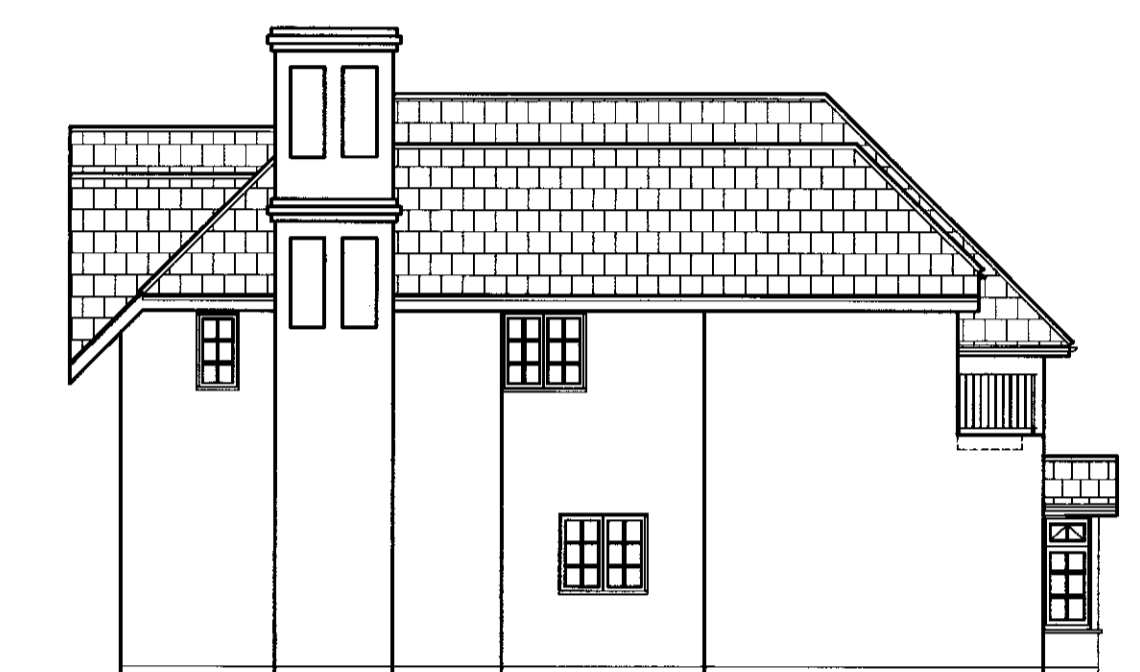


PROPOSED SIDE ELEVATION

Scale :- 1 : 100

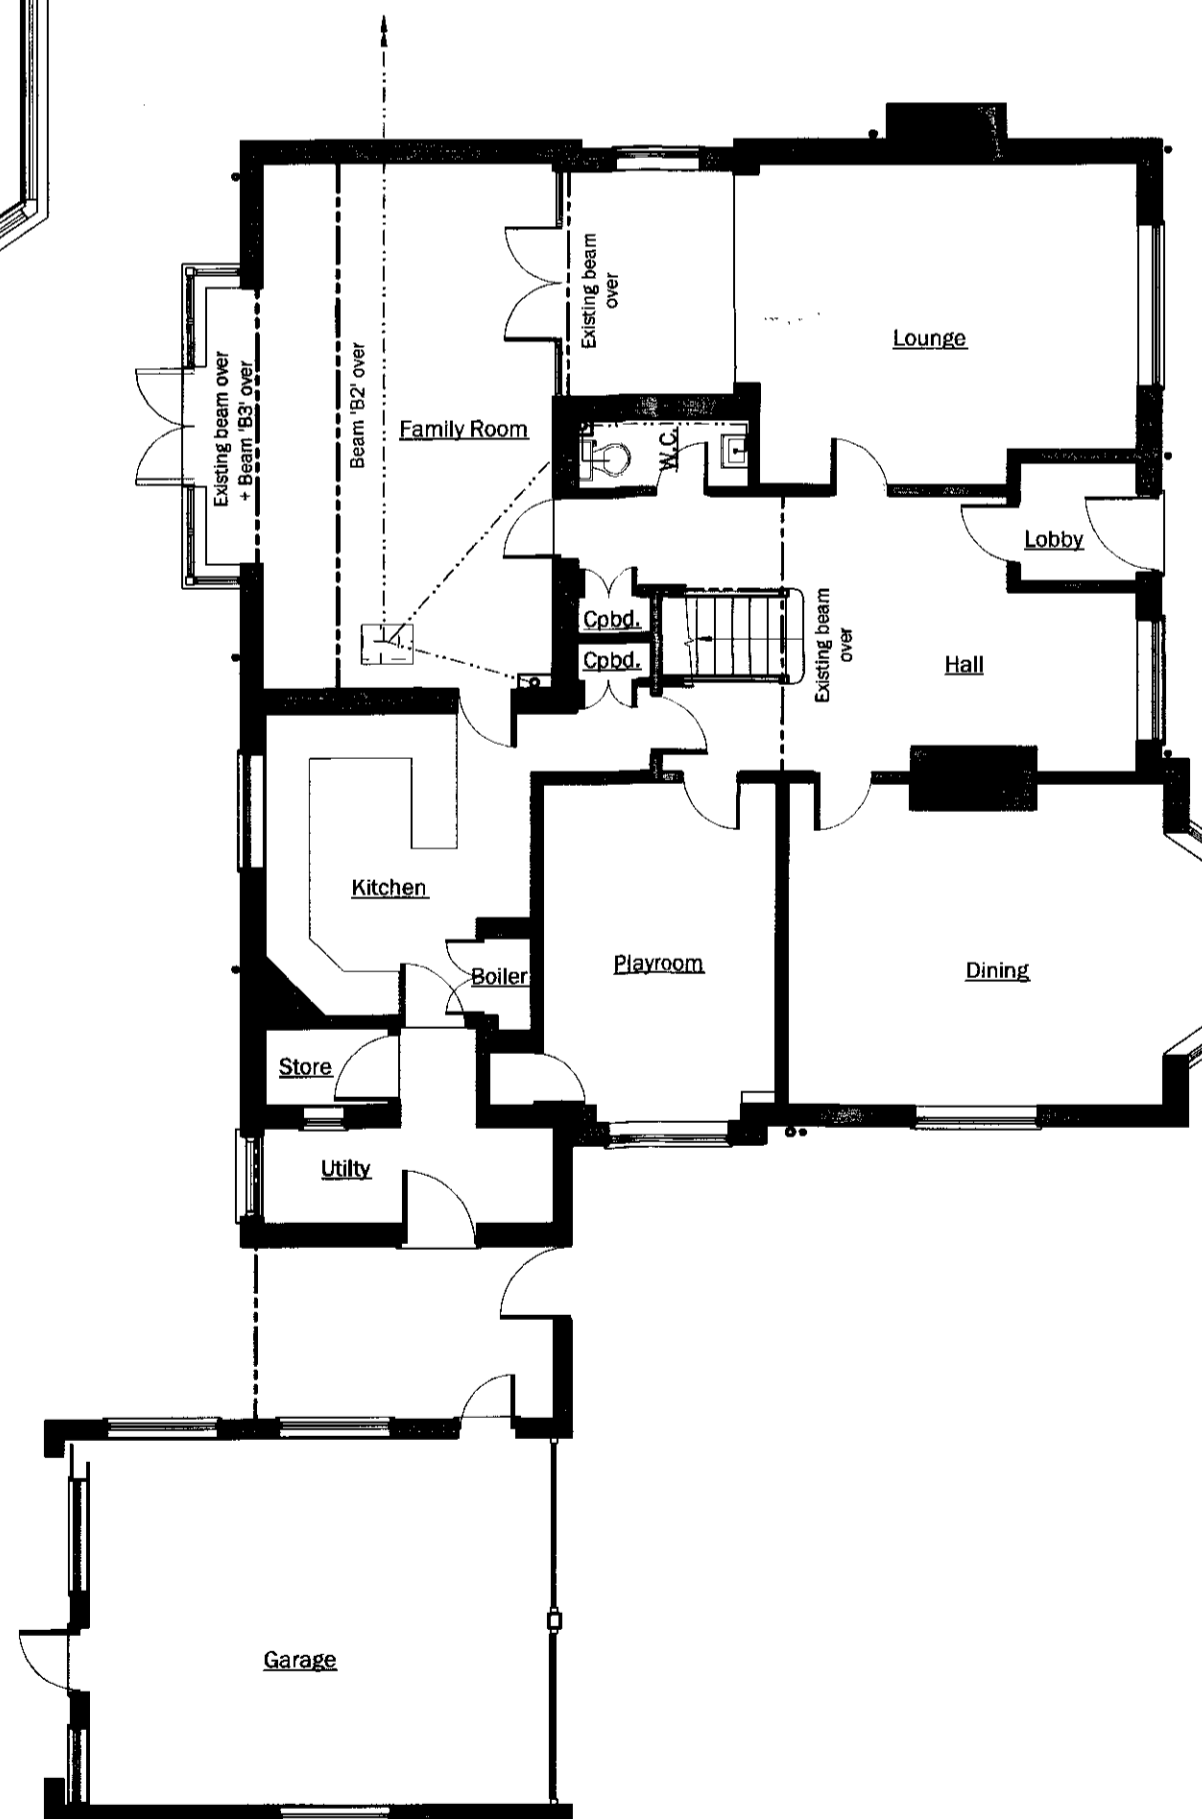


EXISTING GROUND FLOOR

Scale :- 1 : 100

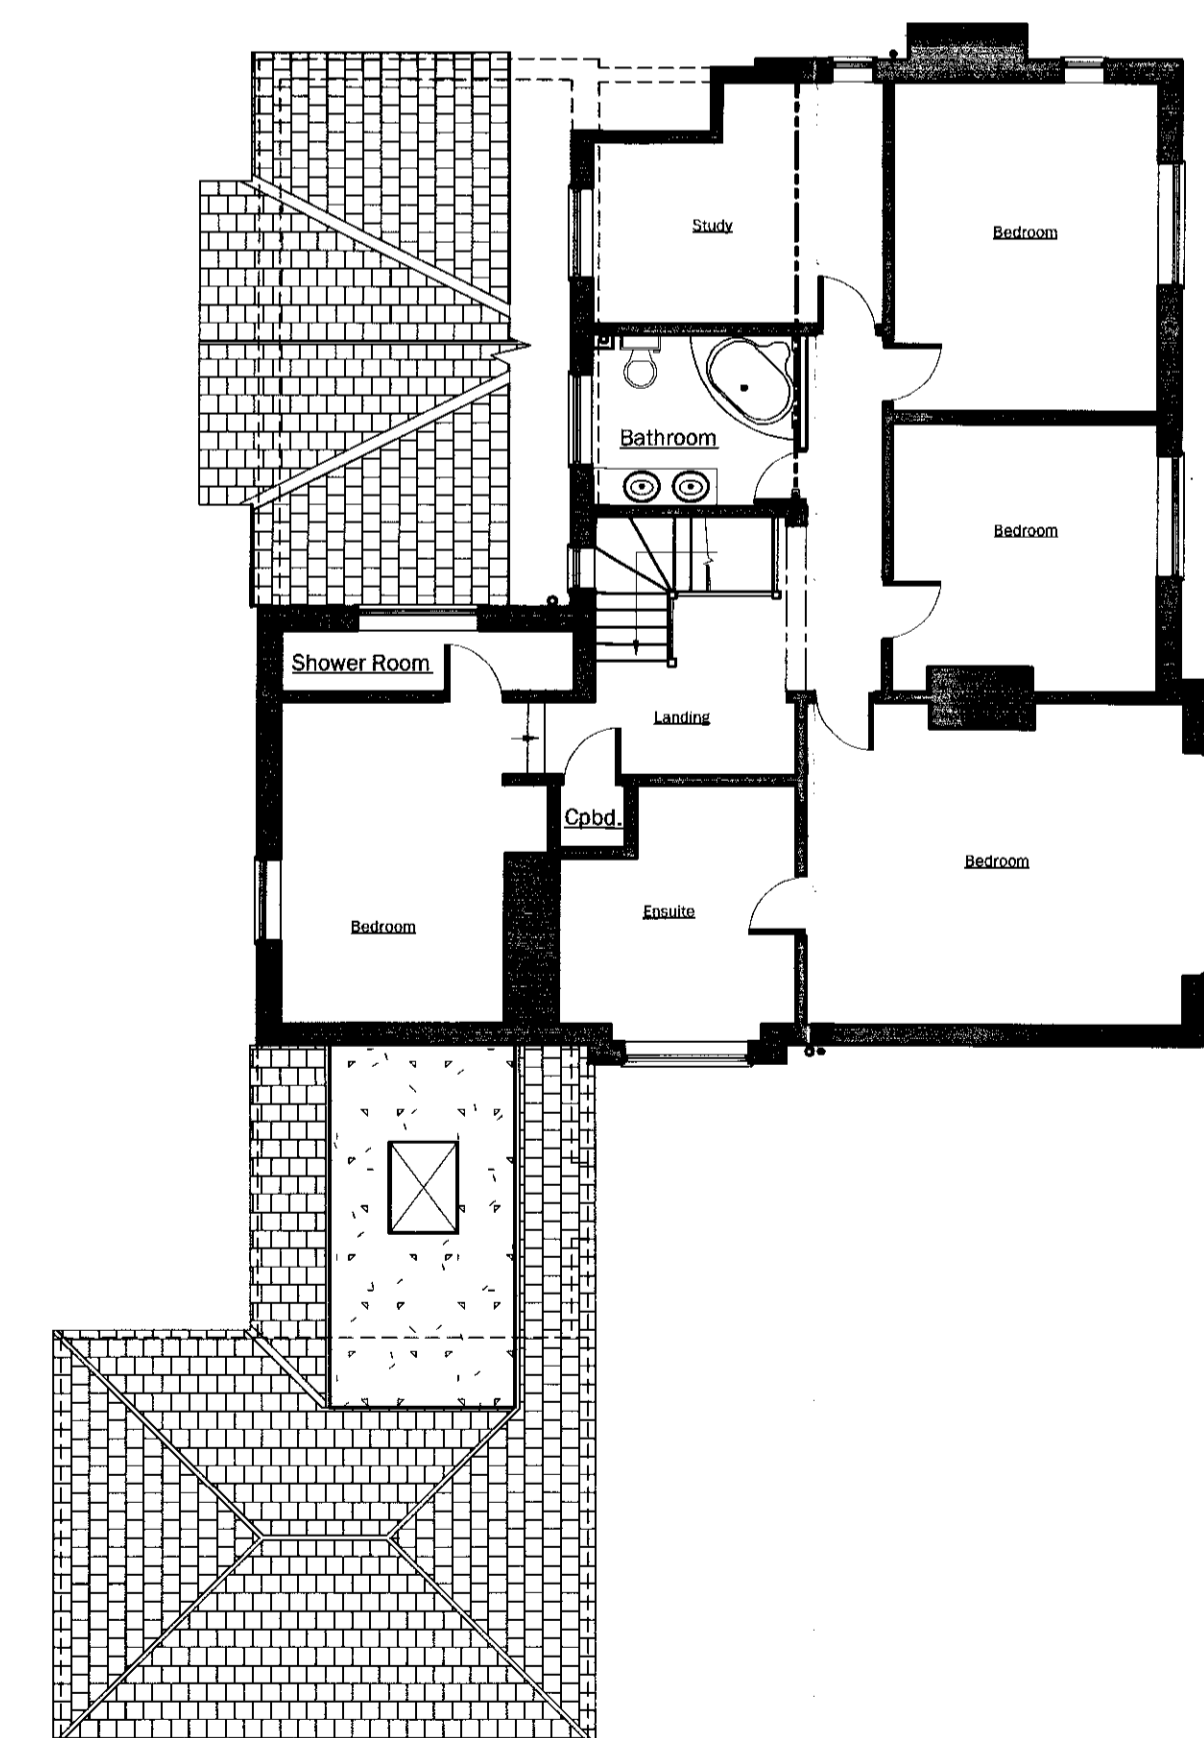

EXISTING FIRST FLOOR

Scale :- 1 : 100

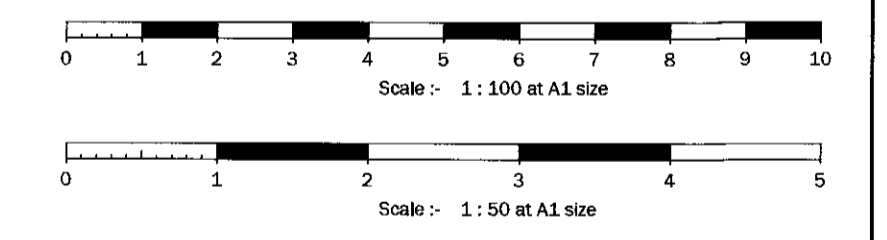

REVISIONS	DATE	DR	CH

CLIENT: Mr Nissen & Ms Hassel

PROJECT: Proposed First Floor Rear Extension at Erry Lodge, 3 Wilkins Green Lane Hatfield, Herts. AL10 9RT

G. J. LOFTUS
 (Building & Structural Design Consultant)
 15 Exeter Court, Maple Road
 Surbiton
 Surrey. KT6 4AX
 Telephone / Fax: (020) 8407 9301

NOTES:
 1. THIS DRAWING IS COPYRIGHT © [Redacted]
 2. ALL DIMENSIONS TO BE CHECKED ON SITE BEFORE COMMENCEMENT OF WORK
 3. AN ENGINEER TO BE NOTIFIED OF ANY OMISSIONS OR ERRORS

DRAWN: G.Loftus DATE: August 2010
 CHECK: SCALE: 1:50 1:100
 07 SEP 2010

DRAWING NO. 266588/10/301 REV A

PLANNING DEPARTMENT
 OFFICE COPY
 07 SEP 2010
 2010/1929

OFFICE: 266588/10/301