


This drawing is the copyright of Axiom Architects.  
 It is for planning application purposes only & may not be reproduced in whole or in part without permission. Drawings for planning approval may be reproduced by the Planning Authority in accordance with the Copyright (Material Open to Public Inspection) (Marking of Copies of Plans and Drawings) Order 1990 and must carry the relevant copyright restriction note.




Existing Reception Elevation

Scale 1:100

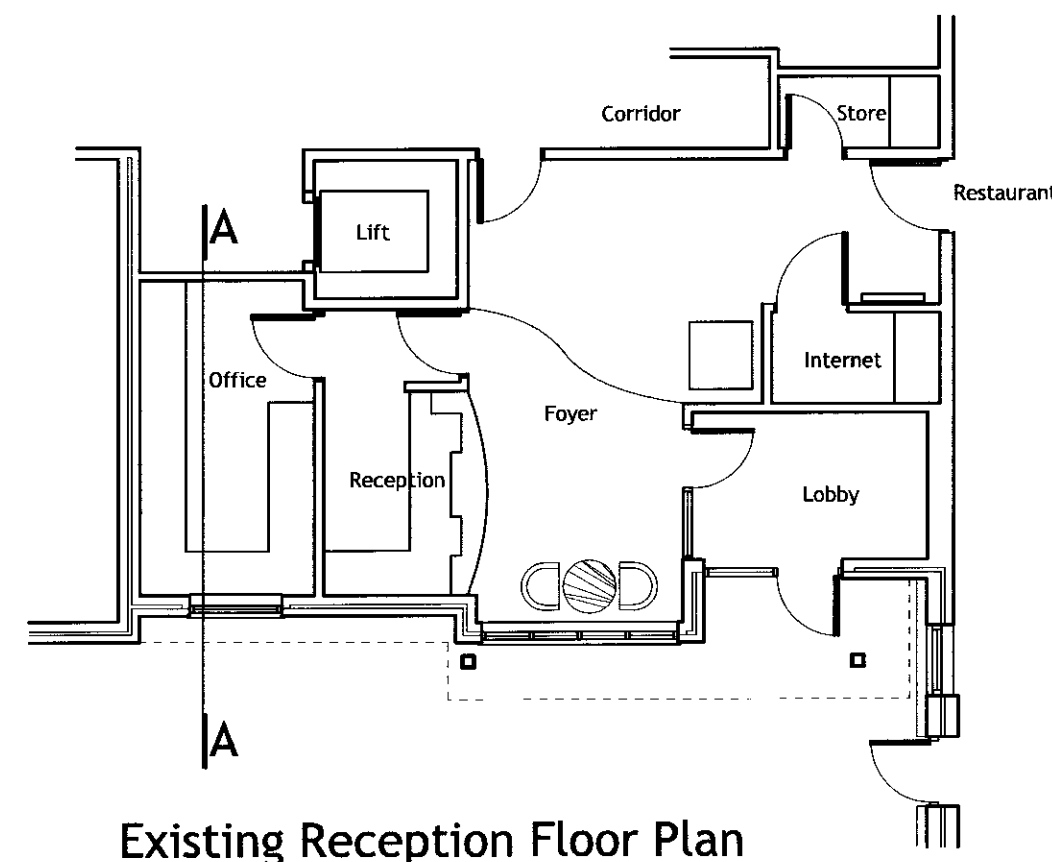


Existing Reception Floor Plan

Scale 1:100

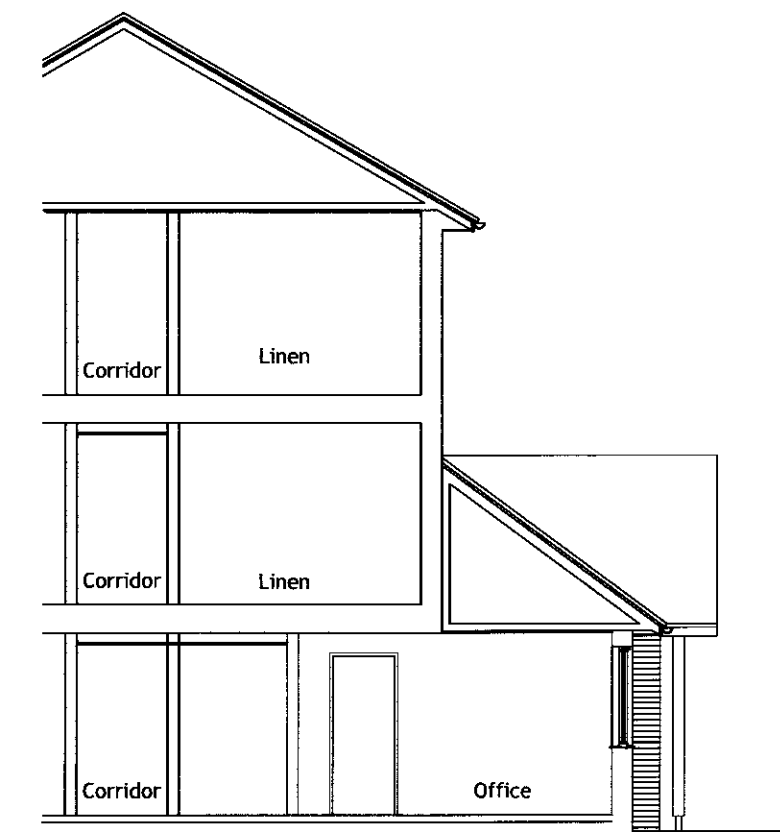

Existing Section/Side Elevation A-A

Scale 1:100

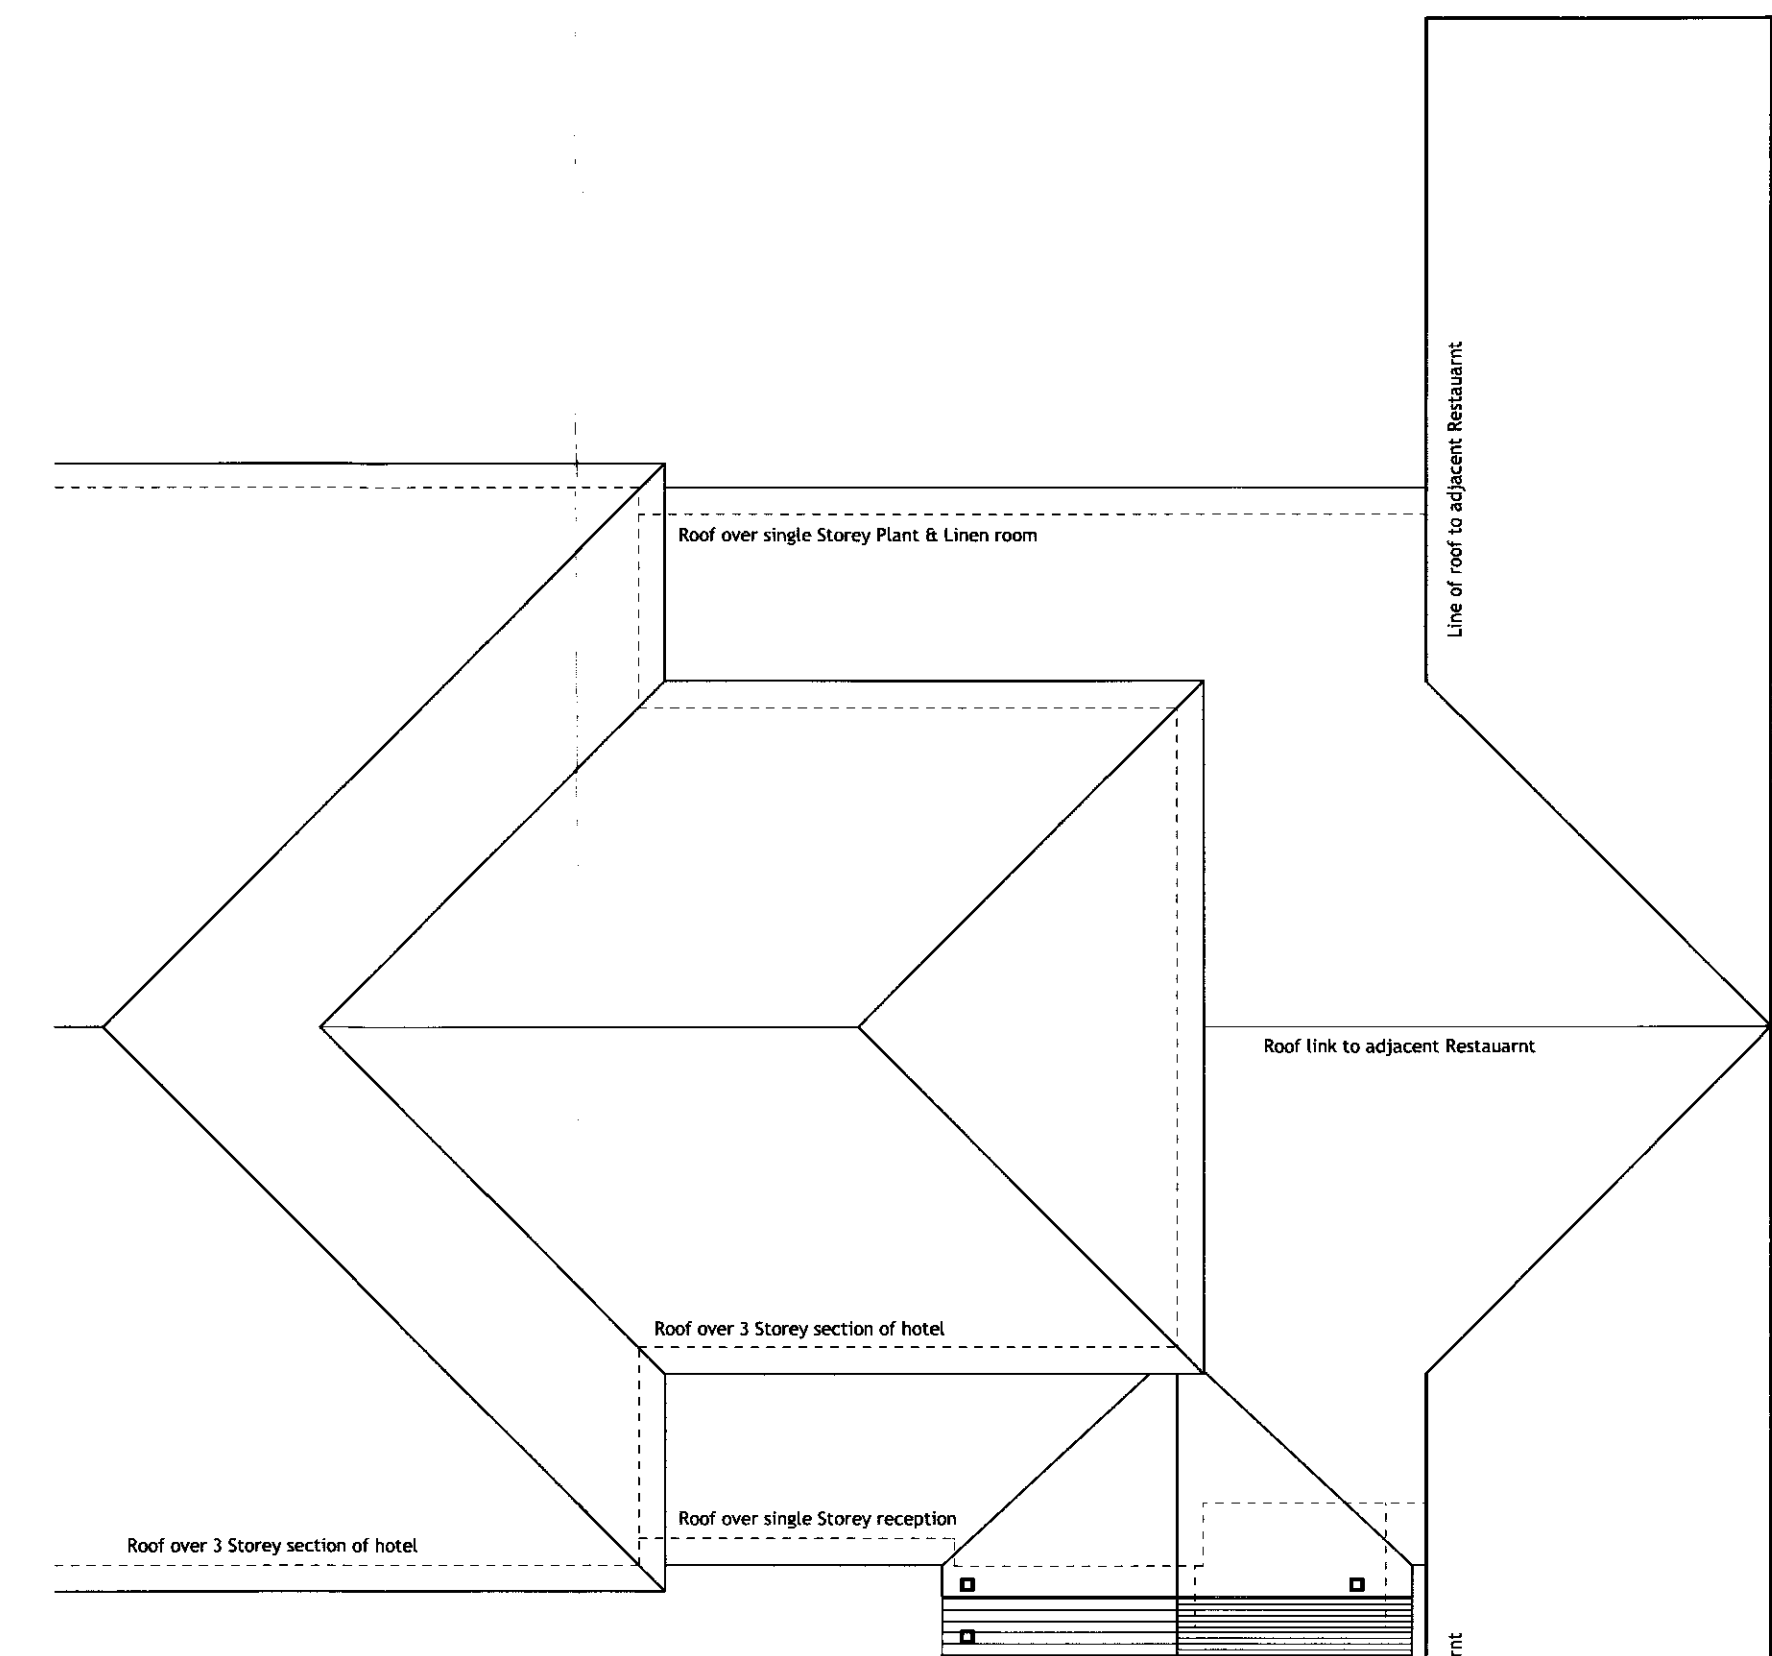

Existing Hotel Roof Plan

Scale 1:100


Proposed Addition to Hotel Roof Plan - Hatched

Scale 1:100




Proposed Reception Elevation

Scale 1:100

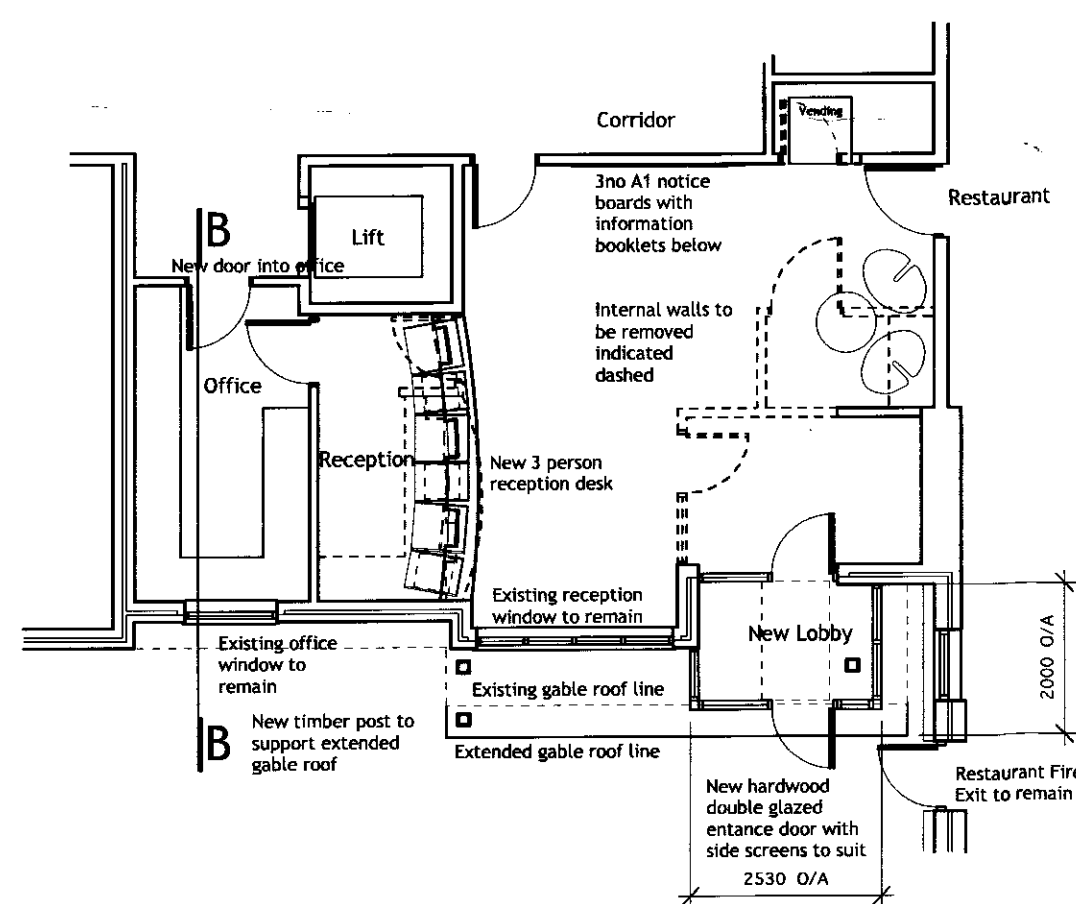


Proposed Reception Floor Plan

Scale 1:100

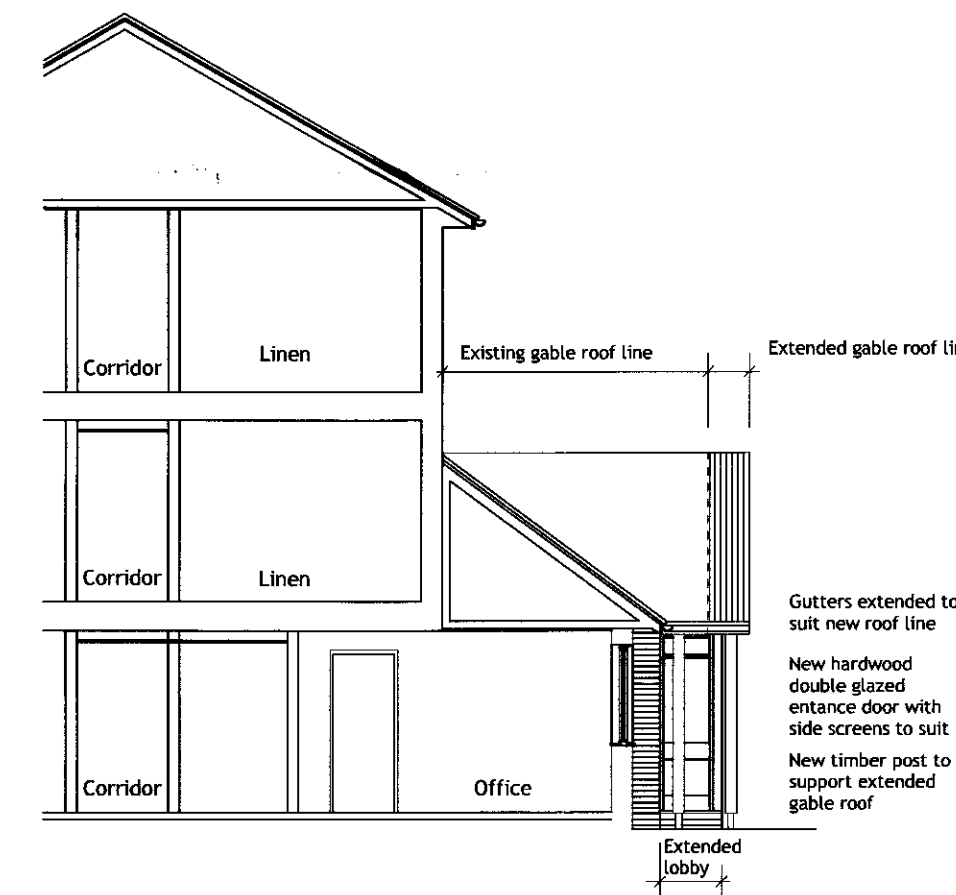

Proposed Side Elevation B-B

Scale 1:100

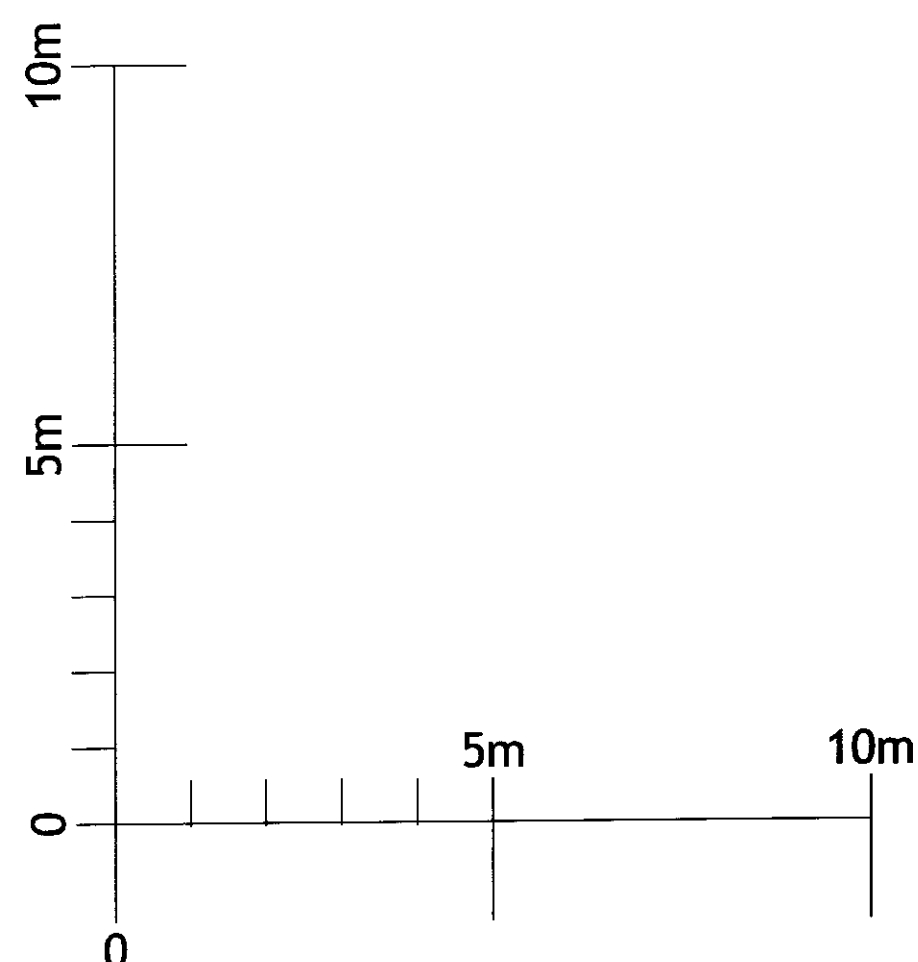

B	22.03.11	Existing & Proposed Roof Plan added	rh
		Existing & Proposed Side Elevations added	rh
		Scale Bar Added	
A	16.02.11	Entrance canopy profile amended	rh
Rev	Date	Description	By

Southerham House  
 Southerham  
 Lewes  
 East Sussex  
 BN8 6JN

Tel 01273 479269  
 Fax 01273 483060  
 www.axiomarchitects.co.uk

**AXIOM**  
 ARCHITECTS

Client  
**WHITBREAD GROUP PLC**

Project  
**WELWYN GARDEN CITY**  
**STANBOROUGH ROAD**

Drawing  
**RECEPTION ENTRANCE EXTENSION**  
**EXISTING and PROPOSED**  
**PLANS & ELEVATIONS**

Scale	Status	Date	Drawn	Checked
1:100@A1	PLANNING	01.02.11	rh	
Drawing No.			Revision	

**2587/P21** **B**

23 MAR 2011  
 2011/438