


*Existing Roof Plan*

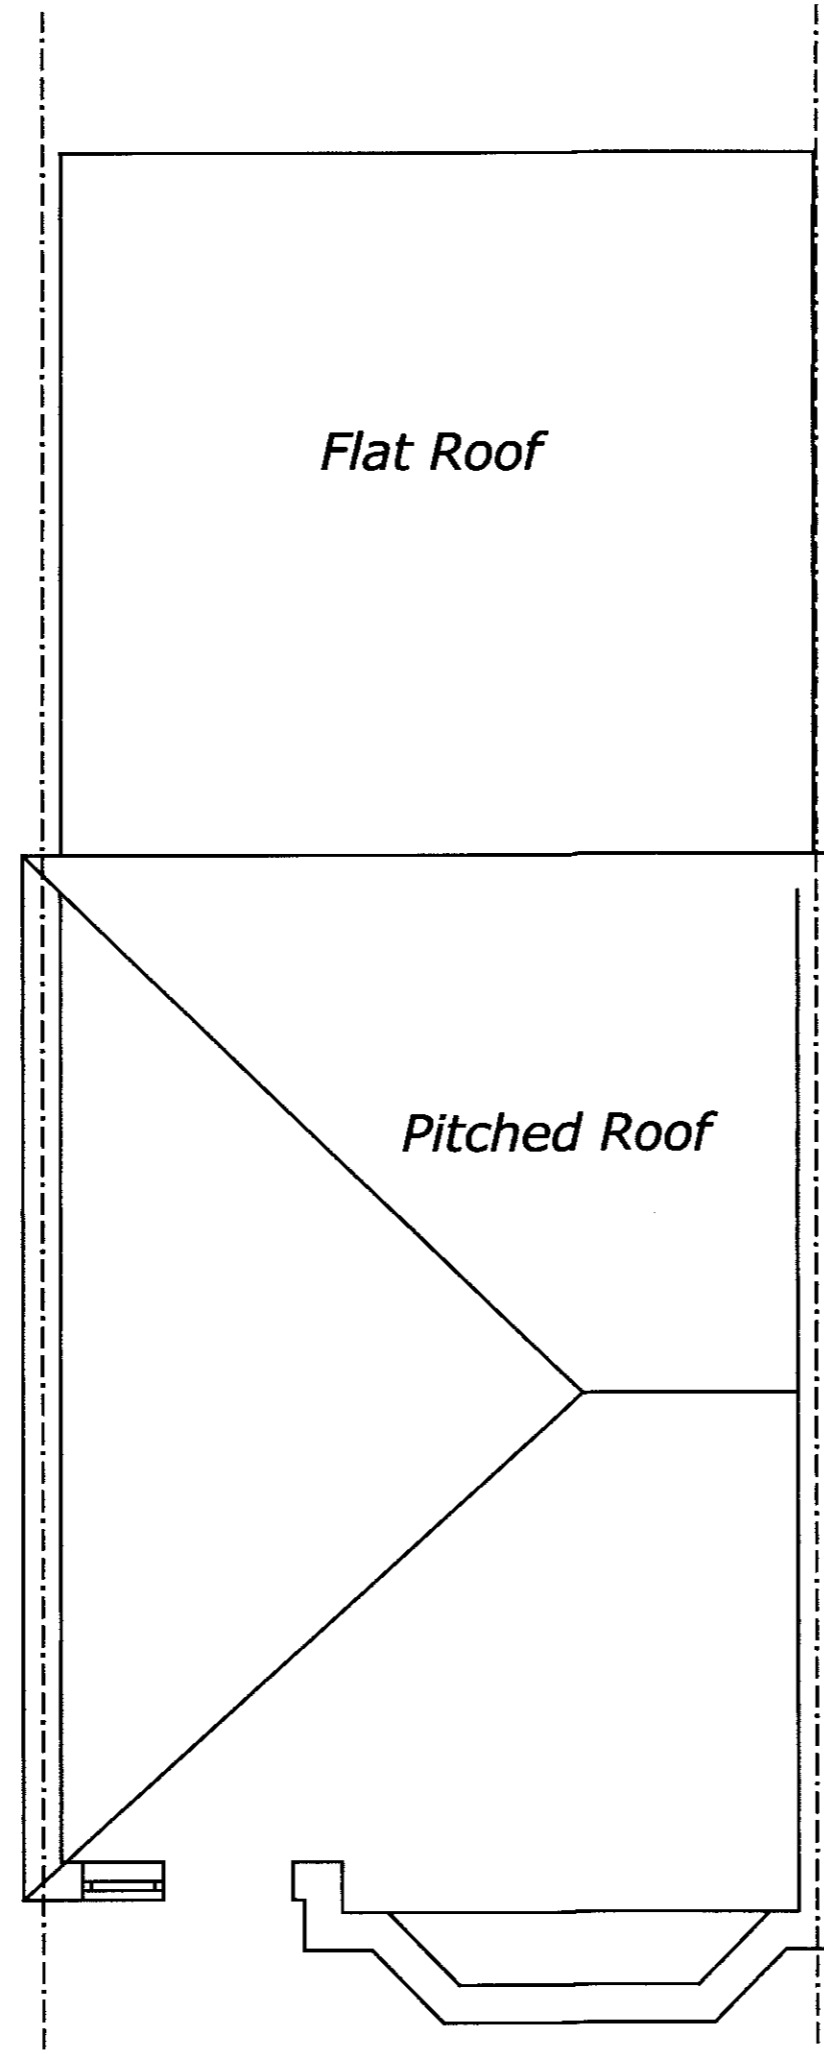

*Proposed Roof Plan*

AMENDMENT  
 1  
 5 / 2011 / 395 / FP

drawing title  
**Roof Plan**

Scheme  
**Single Storey Rear Extension**

site  
**32 Astwick Avenue**

scale 1:50  
 date April 2011

drawing no. 1105/04  
 revision B



**KBR**  
 Design Services  
 Phone: 07967 310313 Email Ringshallm@yahoo.com

