




This drawing is copyright.

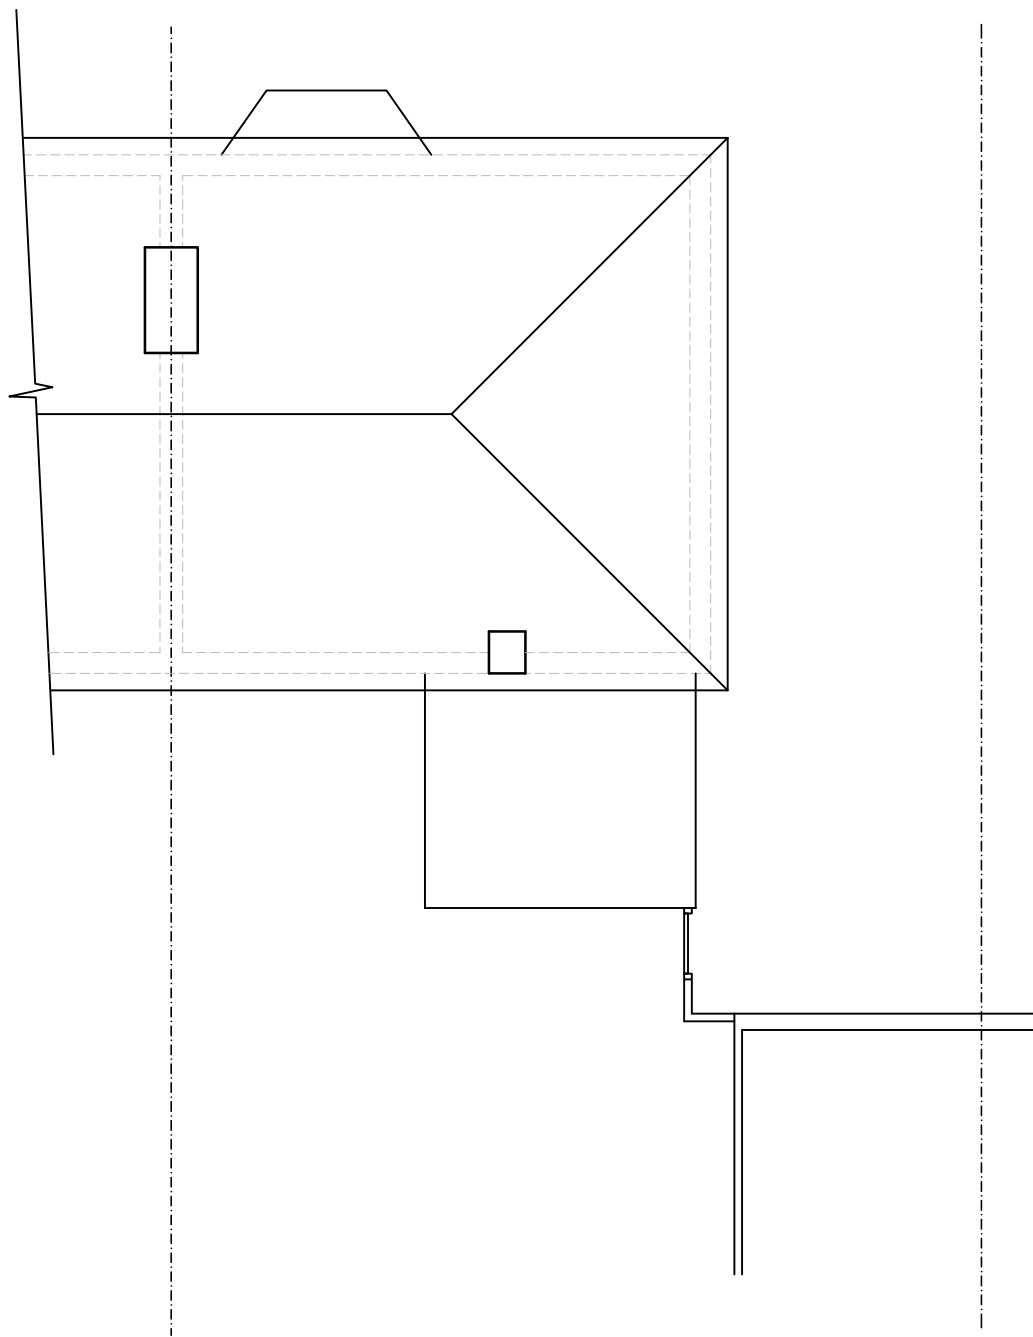

Existing Roof Plan

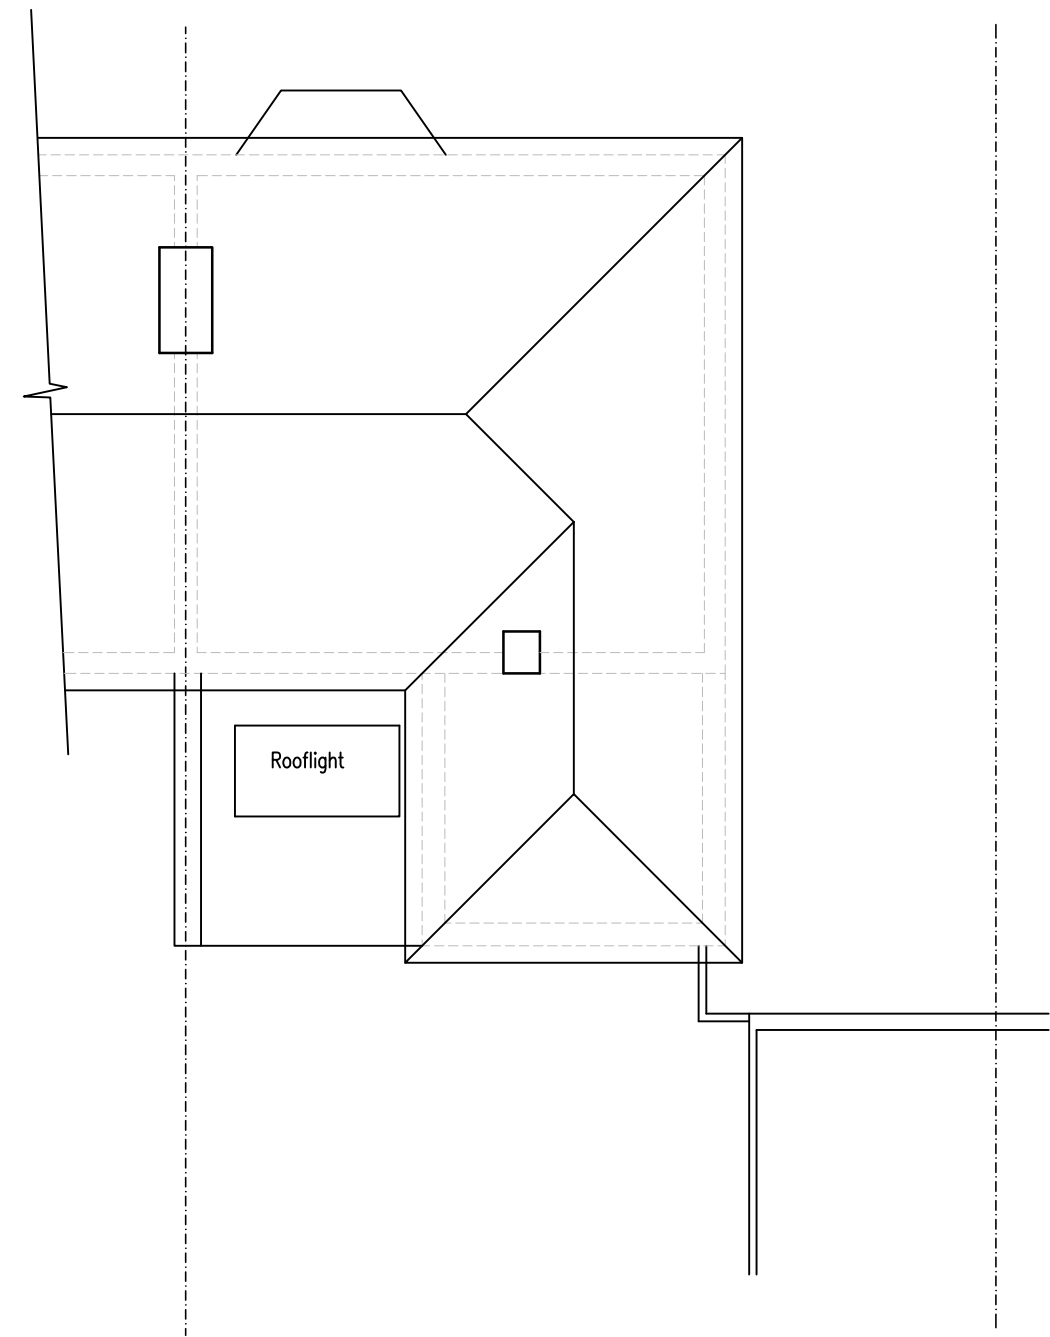

Proposed Roof Plan

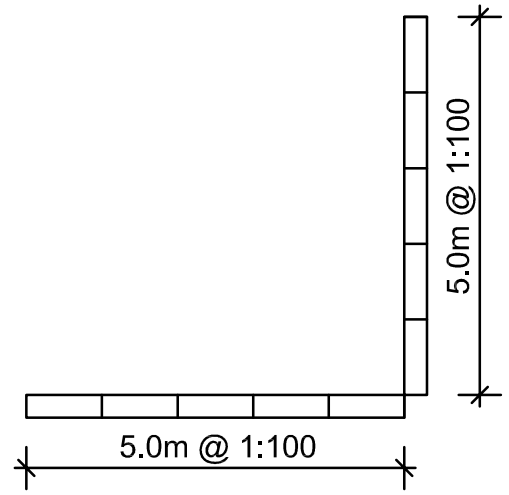

Rev.	Description.	Date.
------	--------------	-------

AT Design (Welwyn) Ltd Architectual Design Services 22 School Lane, Welwyn, Herts AL6 9PH Tel: 07931703297 - email: adamtrigg@hotmail.com		
--	--	--

Title; Proposed extension 8 Rooks Hill Welwyn Garden City Herts AL8 6JT Roof Plans

Scale : 1:100 @ A3	Drawn by: AT
Date : April 2013	

Drg.No: AT442-06
