



EXISTING ROOF PLAN

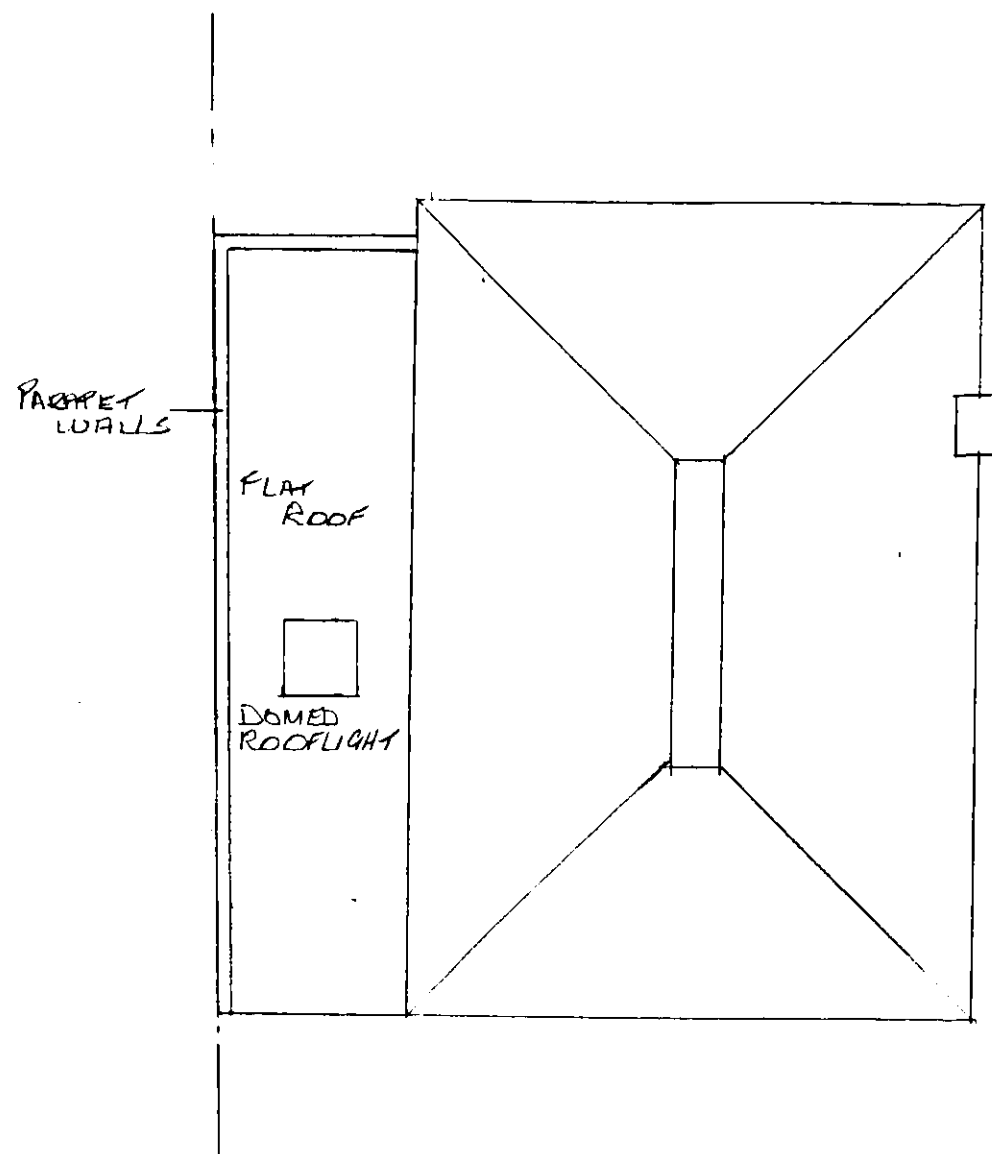

PROPOSED ROOF PLAN

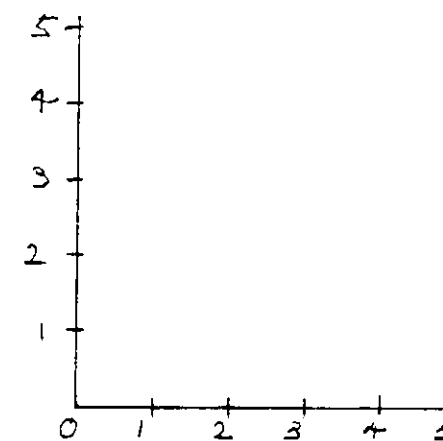

BAR SCALE 1:100

WELWYN HATFIELD
PLANNING
- 7 NOV 2013
No: _____

FIRST FLOOR REAR EXTENSION
AND SINGLE STOREY SIDE
79 BRAMBLE ROAD
HATFIELD
DRAWING NO BR/03
DRAWING SIZE A3
SCALE 1:100
DATE - OCTOBER 2013