



ROOF PLAN  
AS PROPOSED

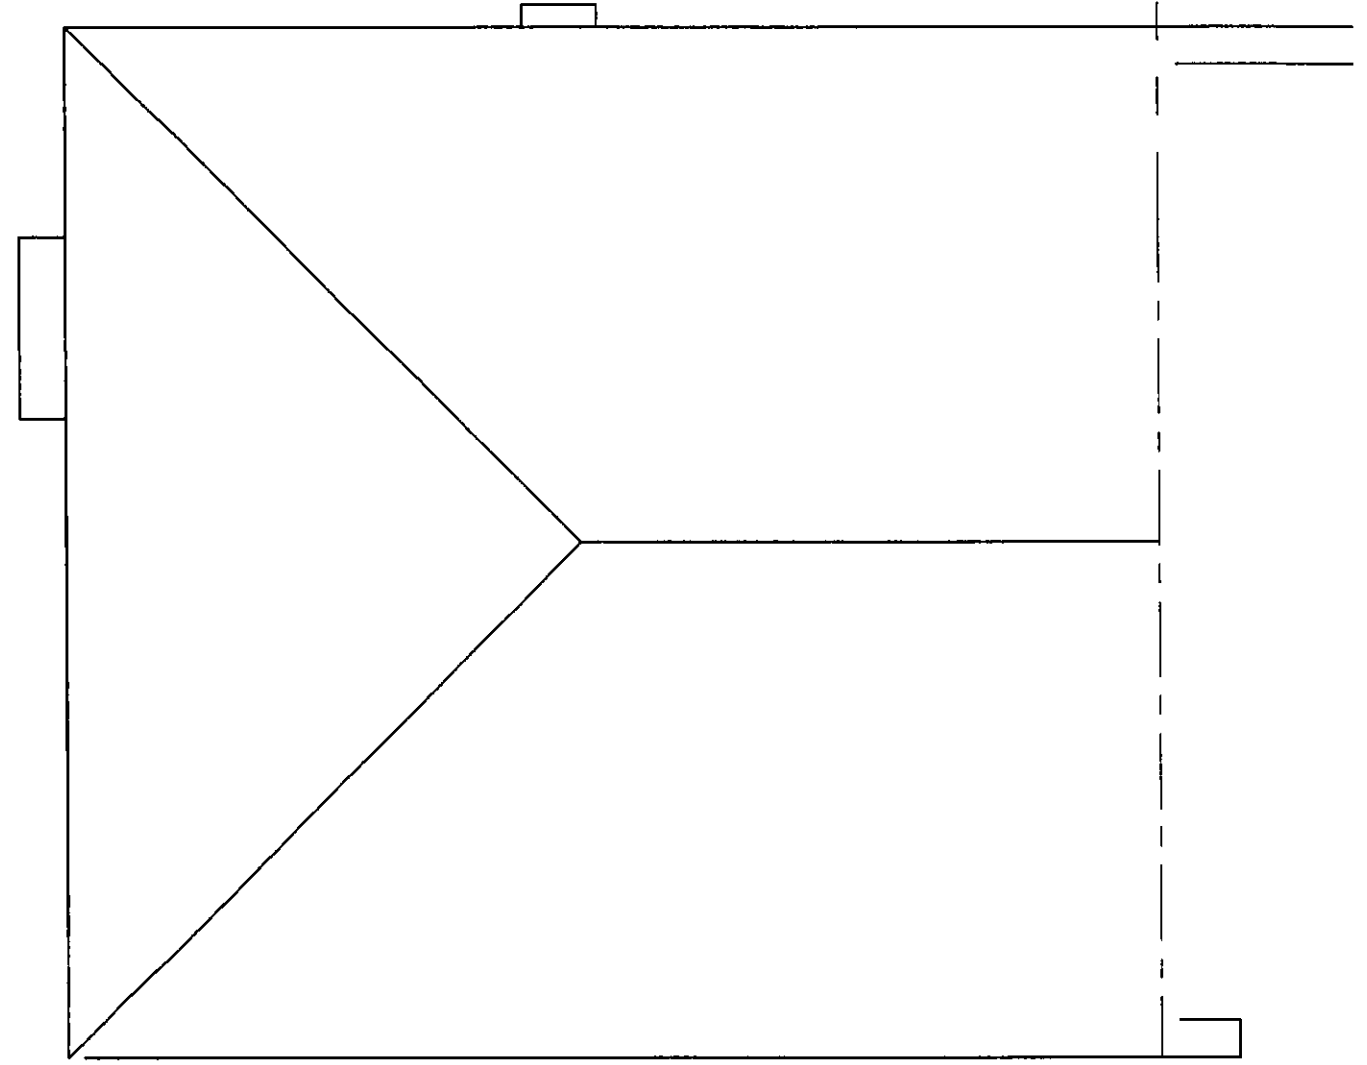

ROOF PLAN  
AS EXISTING

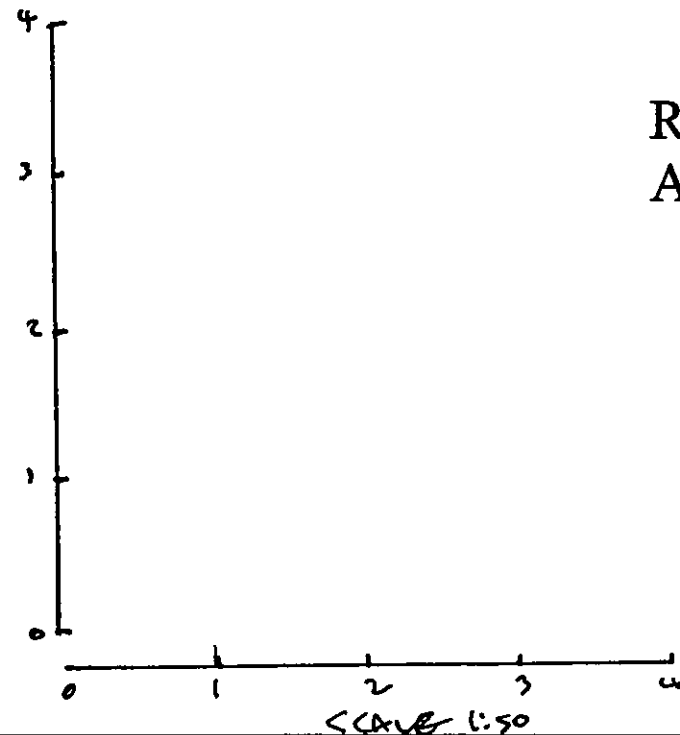

2011/2642

PLANNING  
DEPT

09 DEC 2011

REVISIONS.			CONTRACT. Proposed Extension at 56 Brambles Road,	DETAIL. Ground Floor and First Plans as Existing
NO.	DETAILS.	DATE		
			CLIENT.	
			DRAWN. rgl	DATE mar03
			REVISION.	SCALE 1:50
			STATUS.	DRAWING NO. mma.1455