


Existing Roof Plan

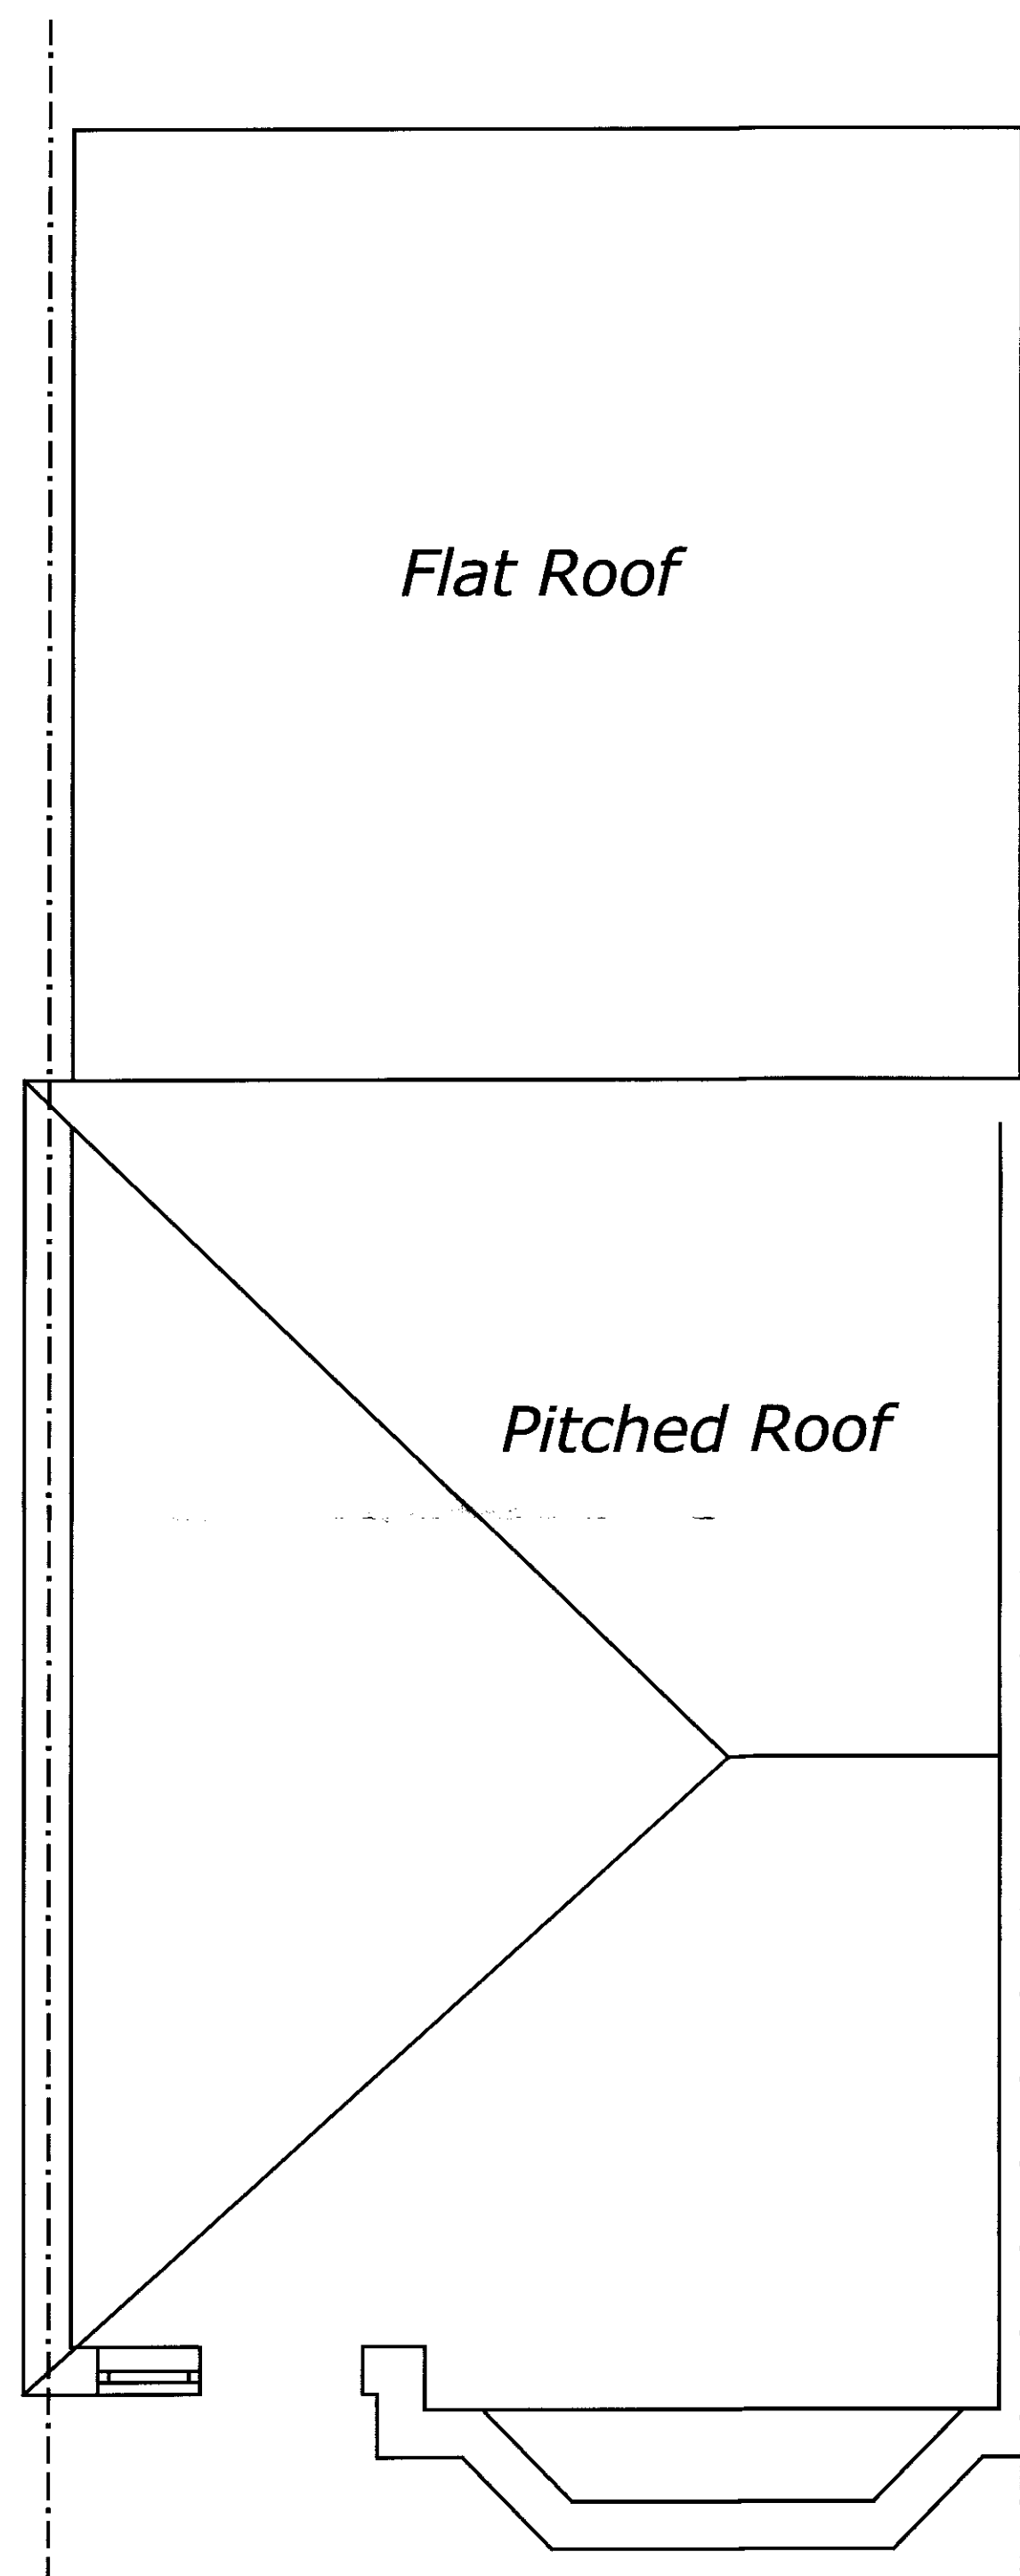

Proposed Roof Plan



KBR
Design Services

Phone: 07967 310313 Email: Ringshallm@yahoo.com

- 4 MAR 2011
2011/0395

drawing title	
Roof Plan	
Scheme	
Single Storey Rear Extension	
site	
32 Astwick Avenue	
scale 1:50	AI
date February 2011	drawing no. 1105/04
	revision A