


EXISTING ROOF PLAN  
SCALE 1:50@A1

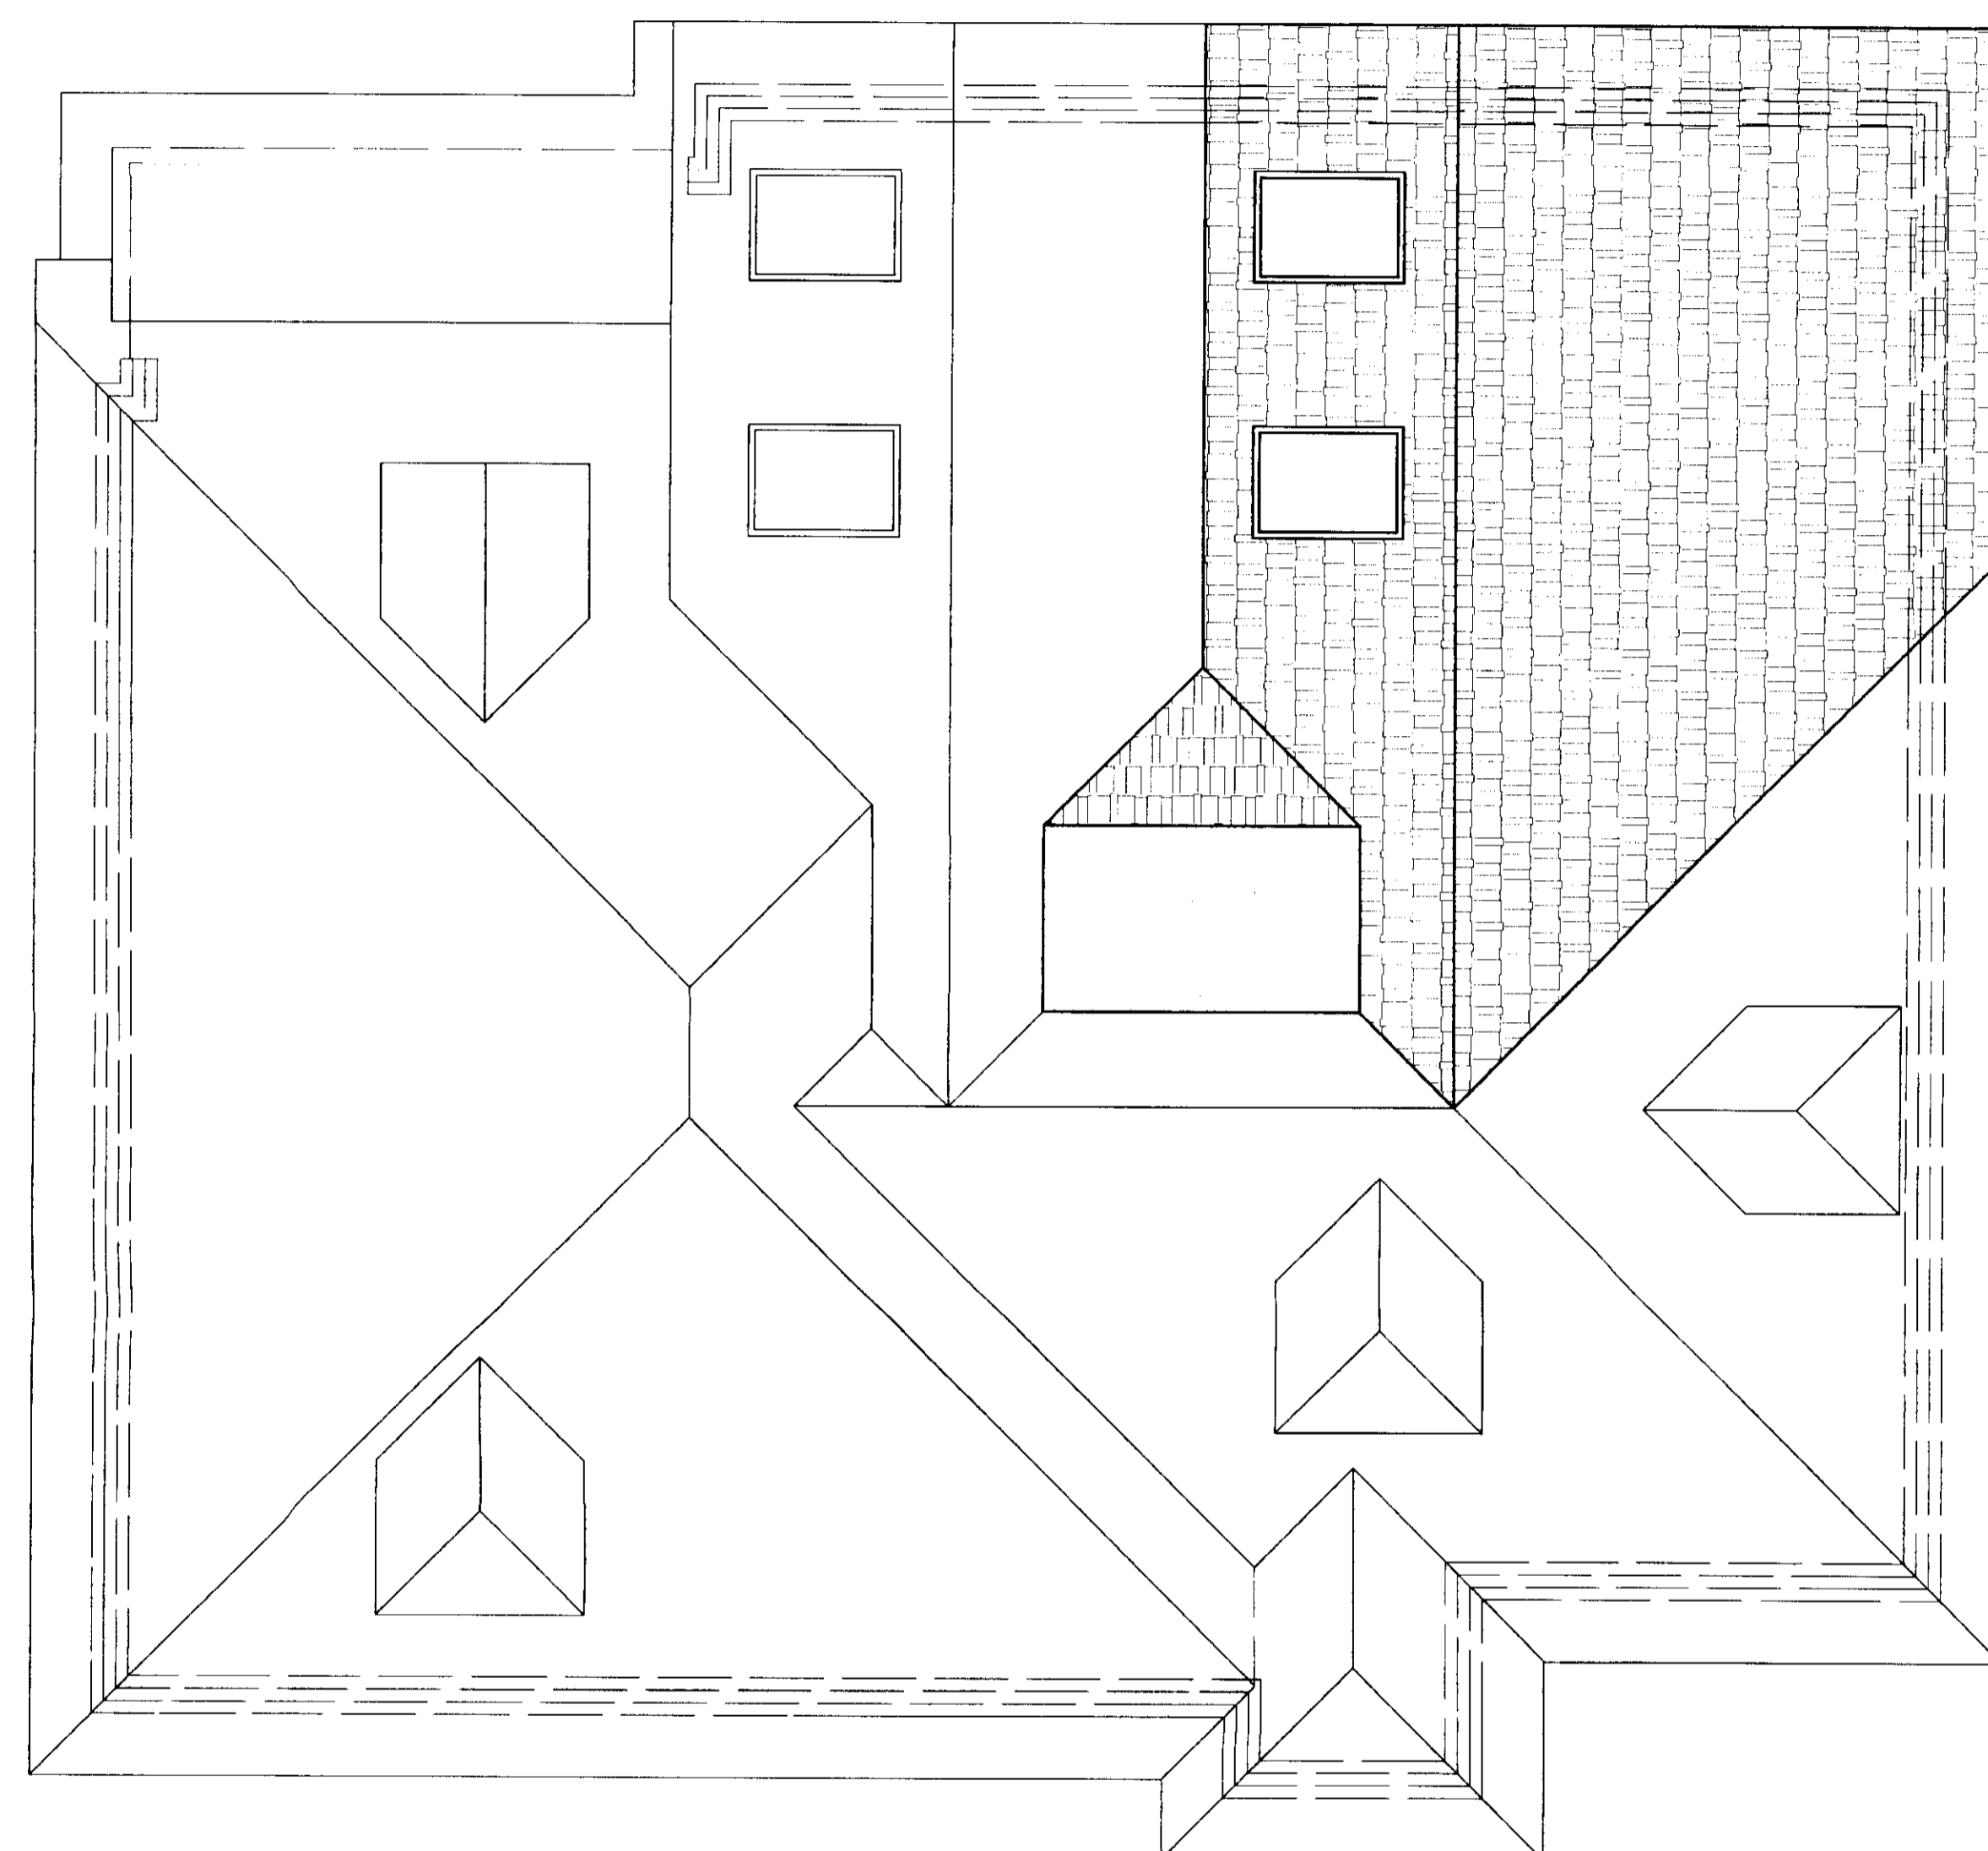

PROPOSED ROOF PLAN  
SCALE 1:50@A1

**Notes**

GENERAL

Copyright: No part of this drawing or any other drawings, details, calculations or schedules pertaining to this project as lifted (including any notes therein) may be reproduced in any form either in part or whole without the prior permission in writing of Derek Lofty & Associates.

All dimensions are in millimetres.

This drawing is for planning purposes only.

If in doubt ask.

This drawing is not to be used for setting out.

All sizes and dimensions to be checked on site prior to commencement and confirmed by the Architect. This drawing is to be read in conjunction with all other relevant drawings and details.

Materials and workmanship must be of a standard conforming with the appropriate recognised authority. For example "National House Building Council", "British Standards Institution", "Department of the Environment - (Building Regulations 1991)" etc.

HEALTH & SAFETY

The Contractor must at all times operate safe working practices, maintain the integrity of the existing structures, and conform to all the appropriate requirements of the Health & Safety Executive including the "Construction (Health, Safety and Welfare) Regulations 1996".

NOT FOR CONSTRUCTION

B	SCALE BAR ROTATED DNS REMOVED	NOV'09
A	ISSUED FOR PLANNING	JUL'09

Rev.	Amendments	Date
------	------------	------

**Client**  
MR & MRS R. LETO  
10 WILKINS GREEN LANE  
SMALLFORD, HATFIELD, AL10 9RT

**Job**  
FIRST FLOOR REAR EXTENSION  
10 WILKINS GREEN LANE  
SMALLFORD, AL10 9RT

**Drawing Title**  
GENERAL ARRANGEMENTS  
ROOF PLANS  
EXISTING AND PROPOSED

11 NOV 2009  
2009/2354

**Derek Lofty & Associates LLP**  
125 New Road,  
Croxley Green,  
Hertfordshire,  
WD3 3EN  
01923-774373  
info@dlaconsultants.co.uk

Date	Scale	Drawn	Drawing No.	Rev.
JUN'09	SHOWN	AML	4940-03	B

150  
ORIGINAL SIZE A1  
1:100  
© Derek Lofty & Associates  
Date as title block

150  
ORIGINAL SIZE A1  
1:100  
2 metres  
5 metres