




Existing Side Elevation

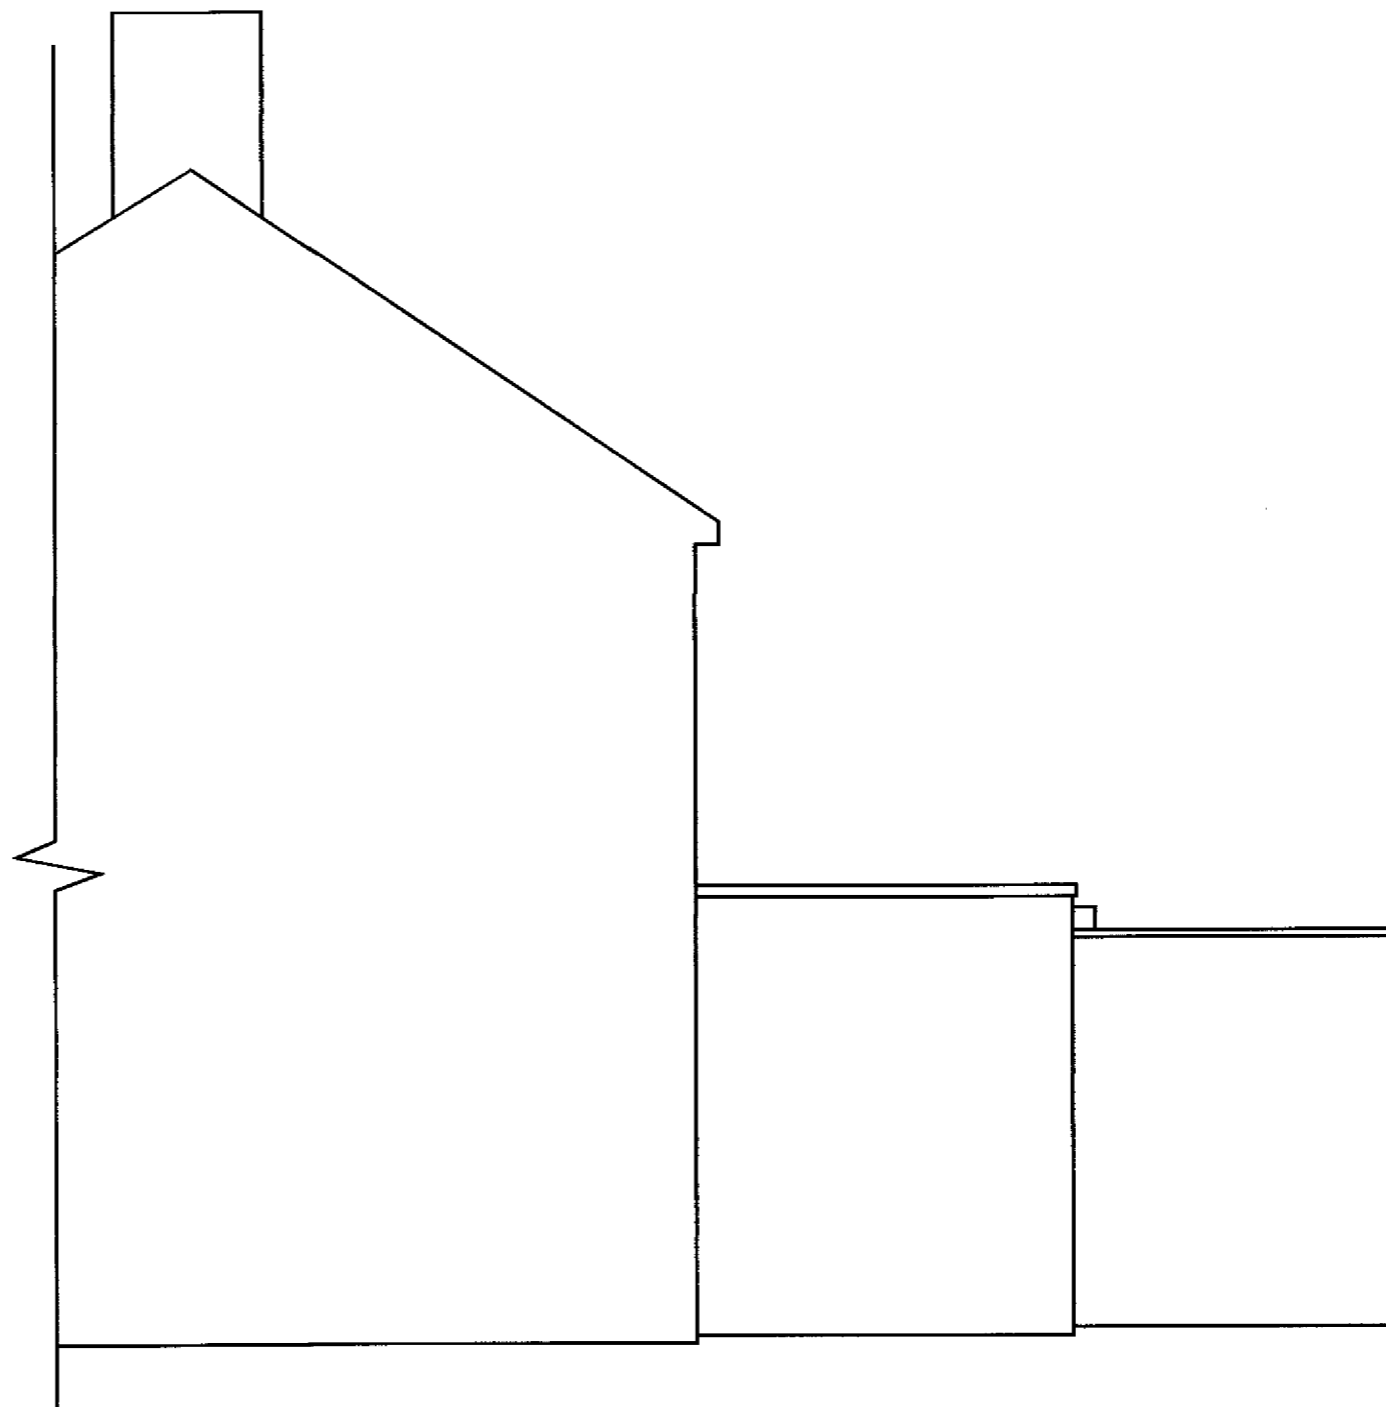

Existing Side Elevation

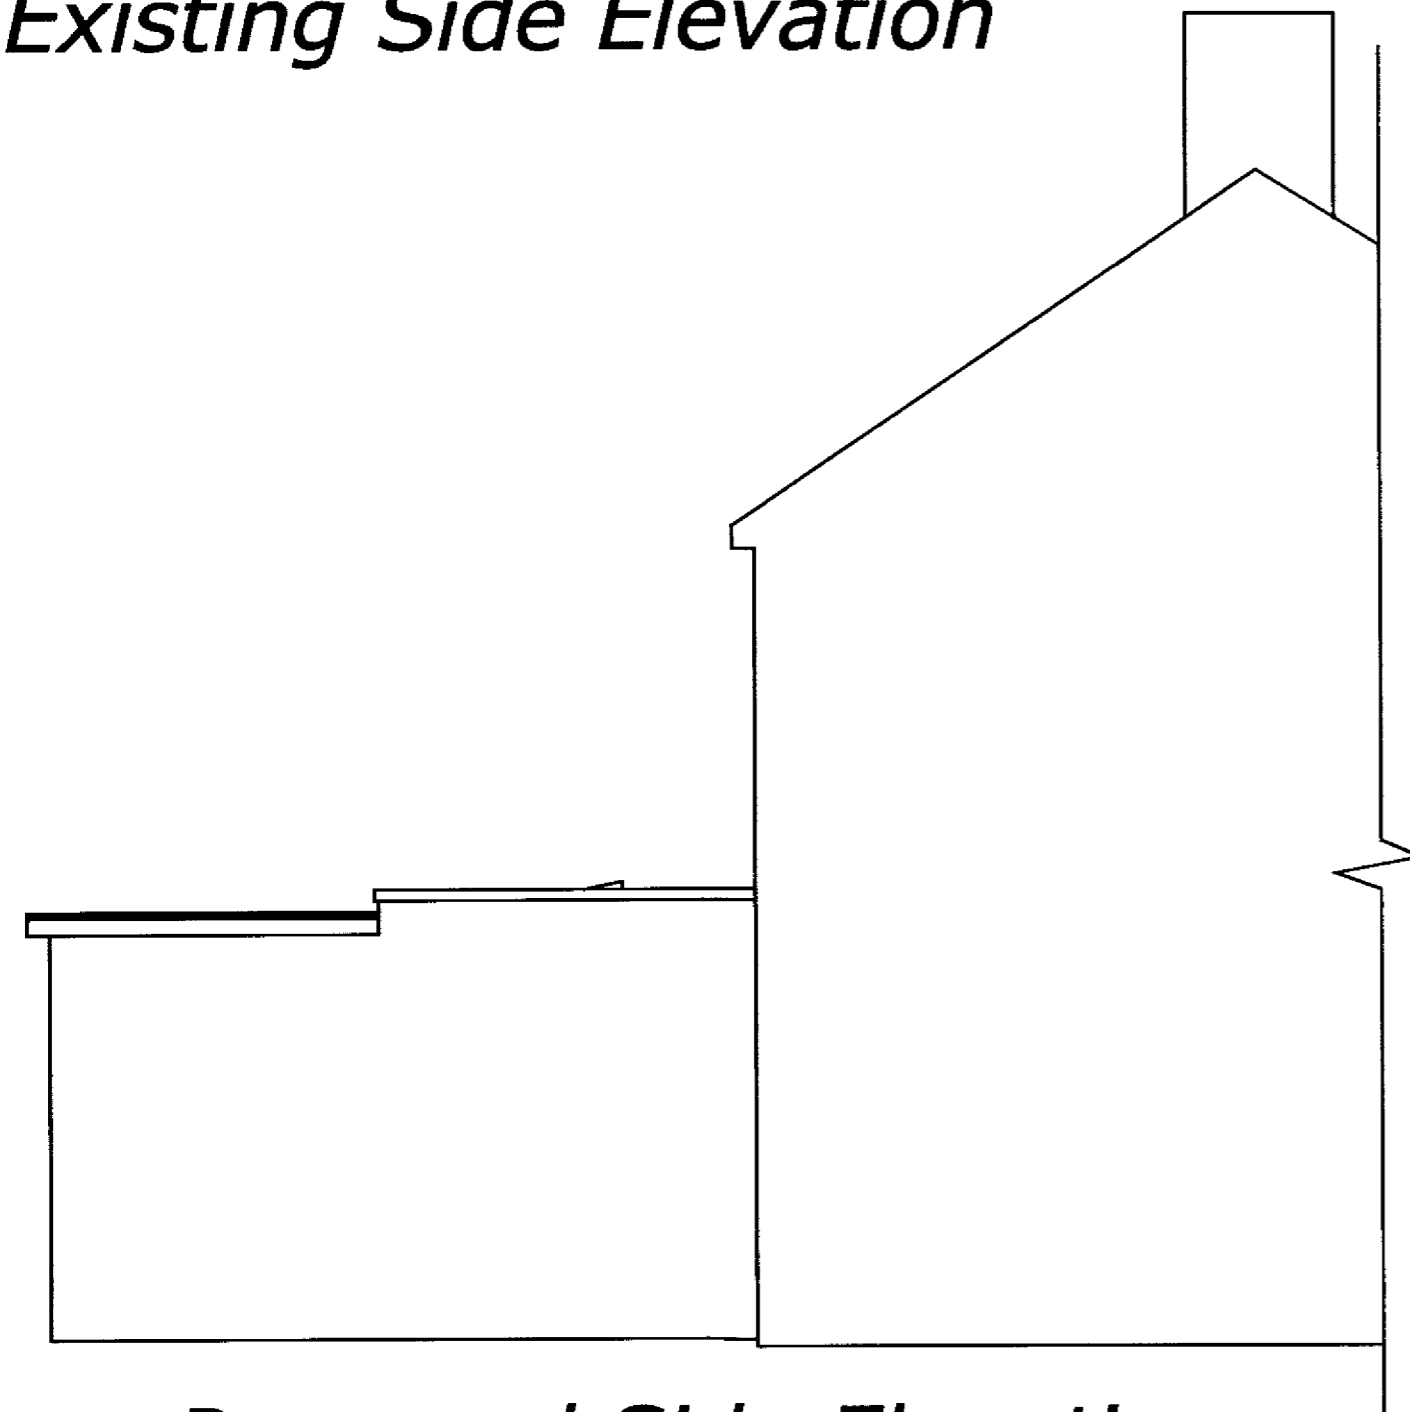

Proposed Side Elevation

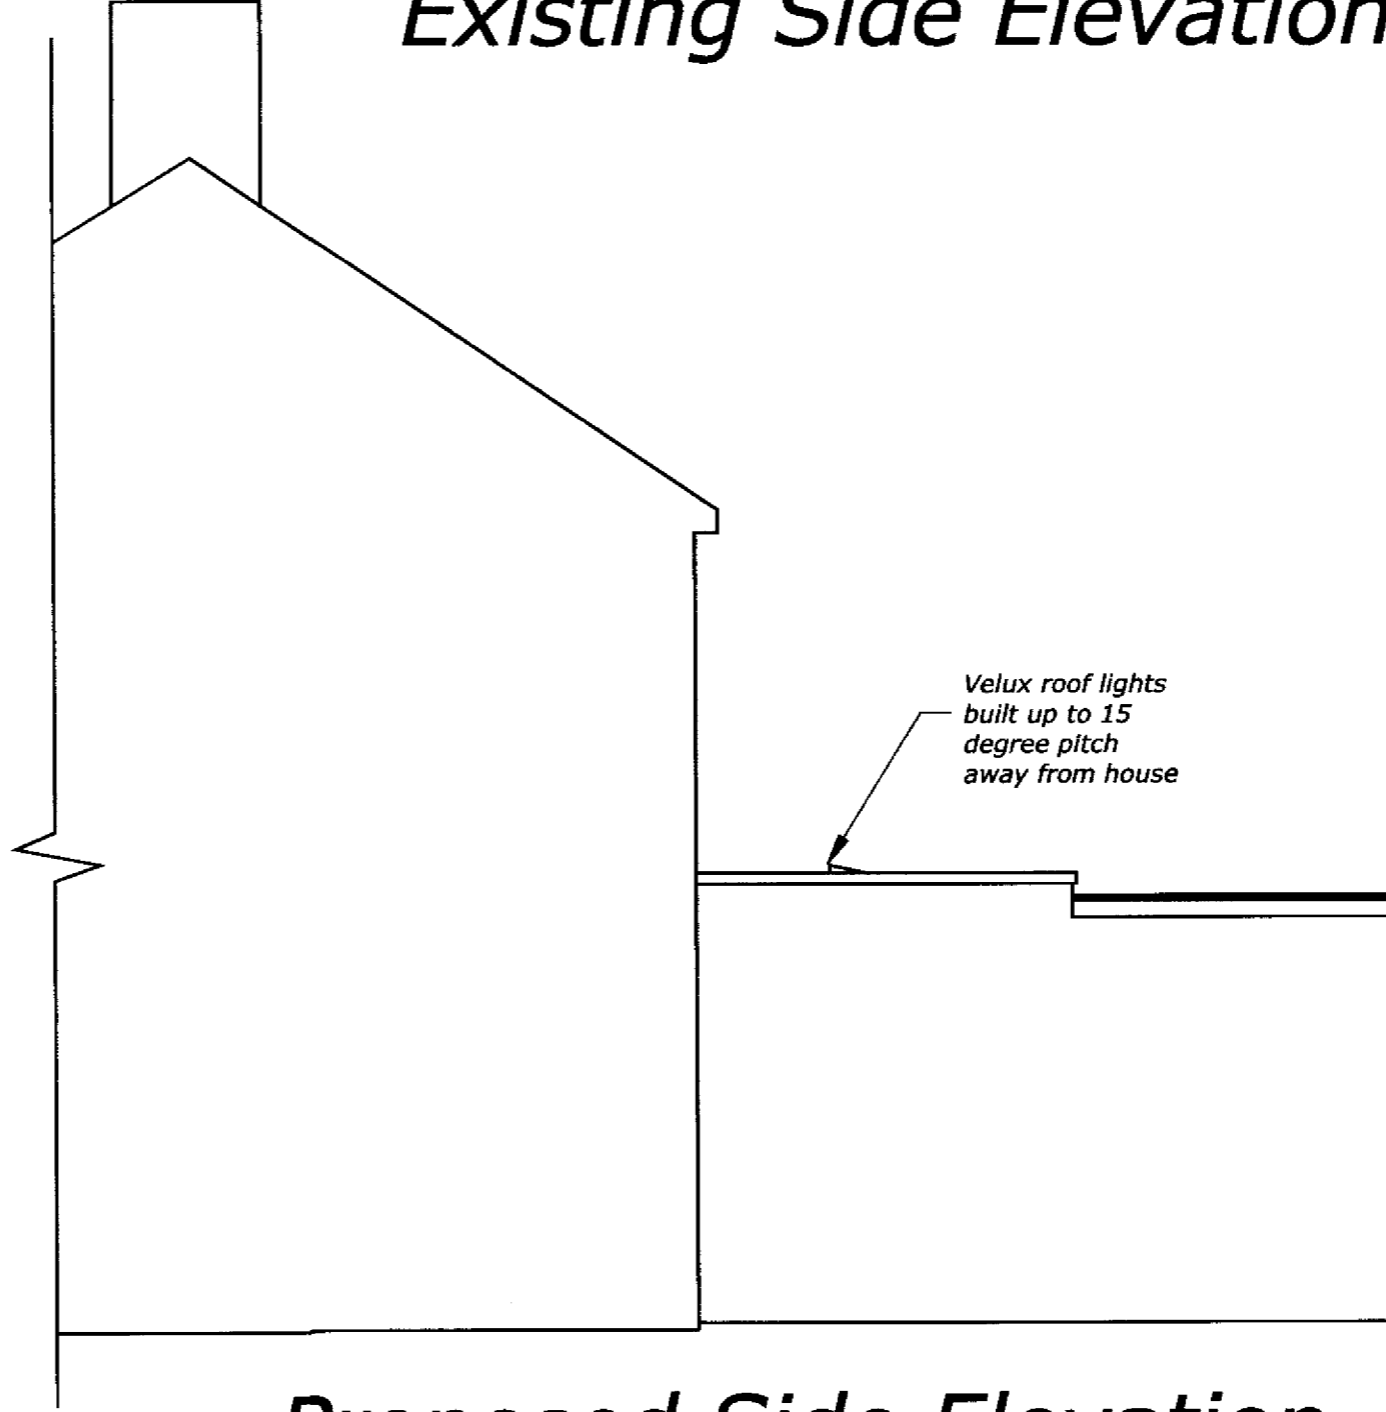

Proposed Side Elevation

AMENDMENT
13 APR 2011
NO: 56/2011/305/FP

KBR
Design Services

Phone: 07967 310313 Email Ringshallm@yahoo.com


drawing title
Side Elevations

Scheme
Single Storey Rear Extension


site
32 Astwick Avenue

scale 1:50
date April 2011

drawing no. 1105/03
revision B

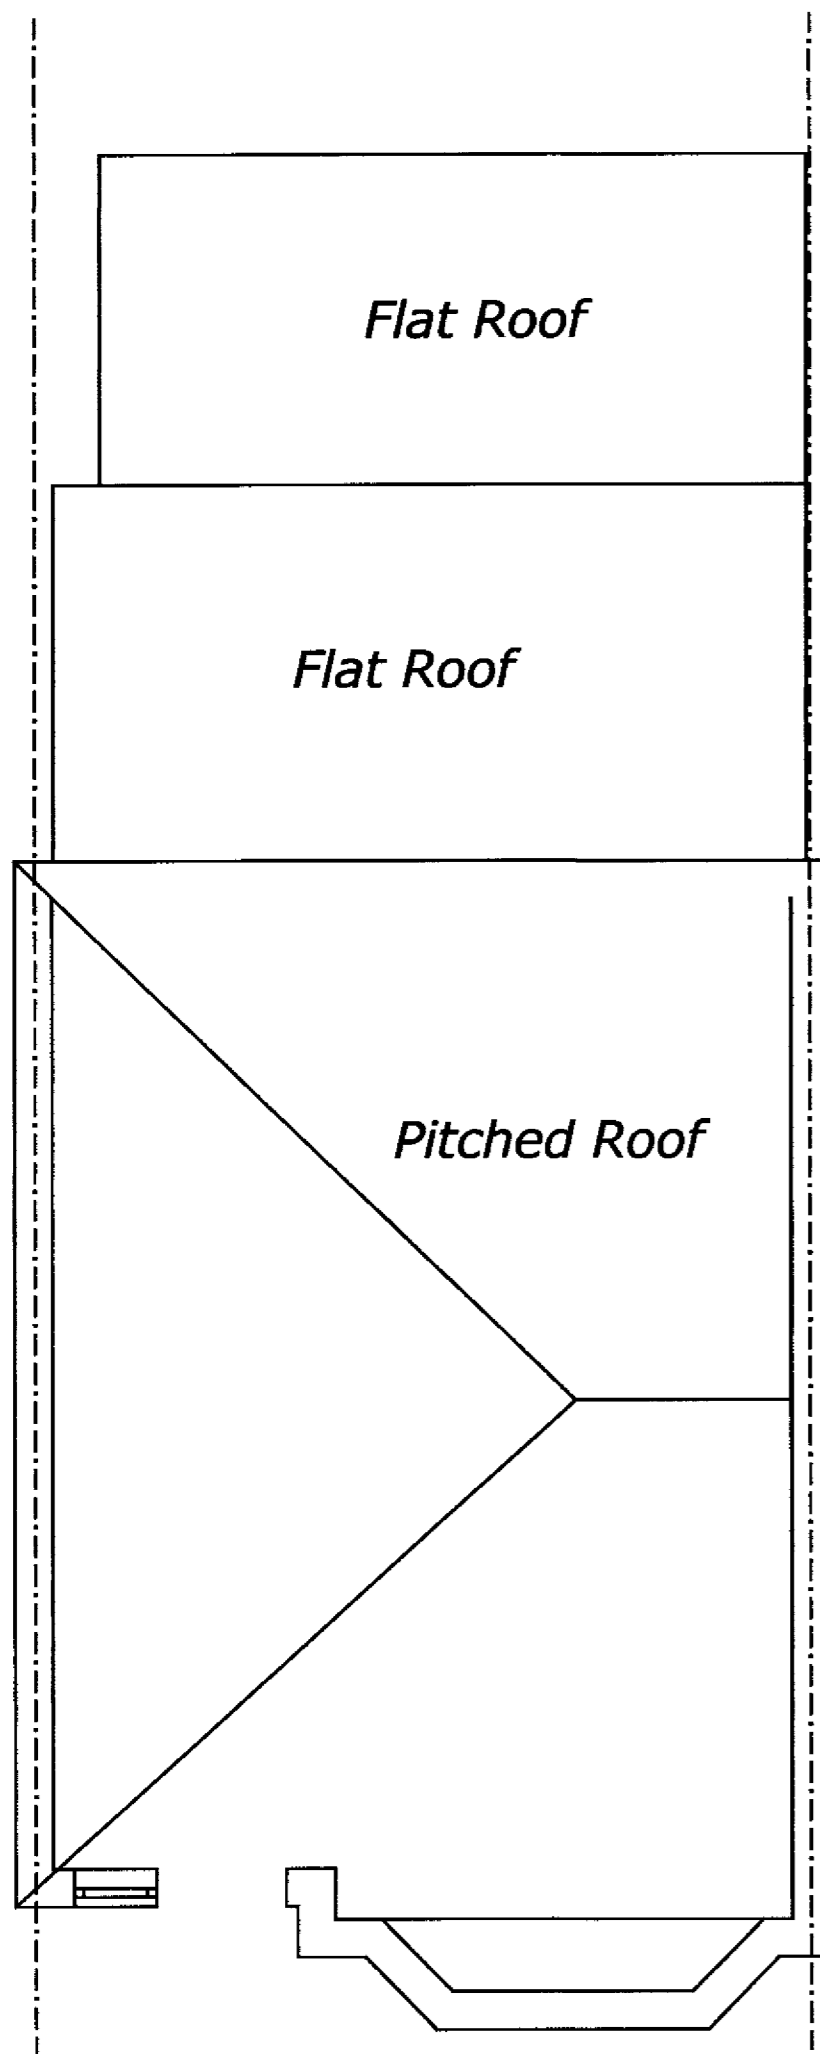

Existing Roof Plan

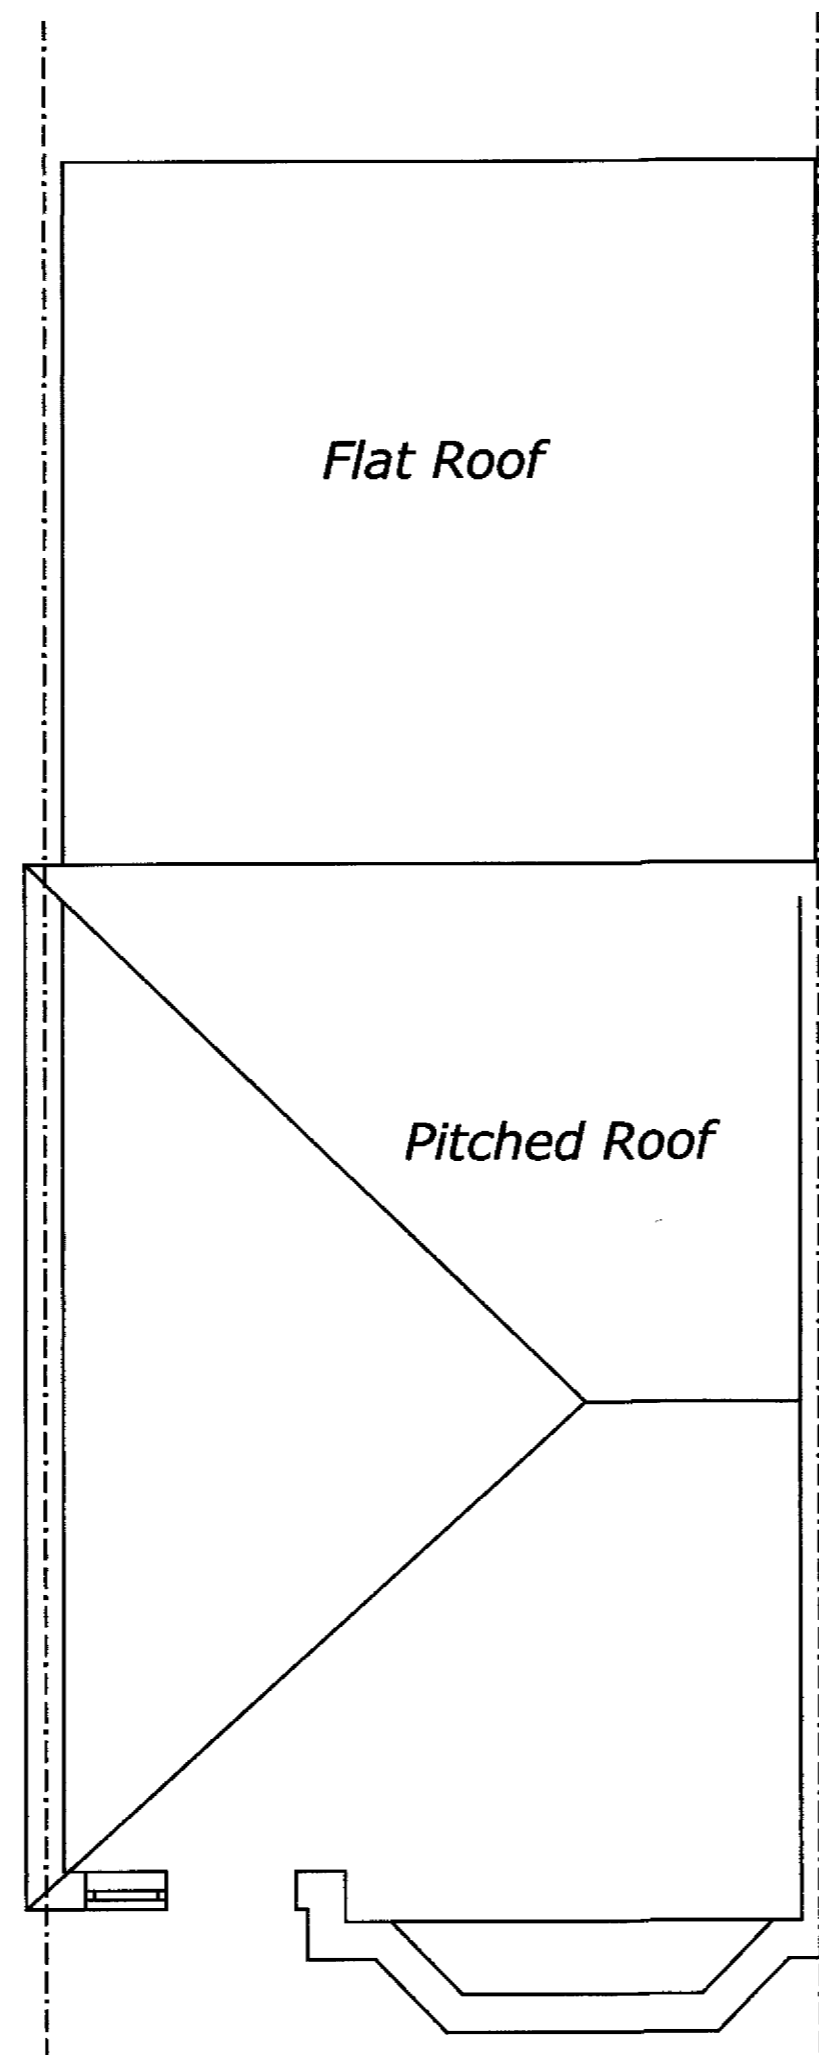

Proposed Roof Plan

AMENDMENT
 1
 S / 2011 / 395 / FP

drawing title
Roof Plan

Scheme
Single Storey Rear Extension

site
32 Astwick Avenue

scale 1:50
 date April 2011

drawing no. 1105/04
 revision B



KBR
 Design Services
 Phone: 07967 310313 Email Ringshallm@yahoo.com

