




Staffroom Rear Elevation (North)

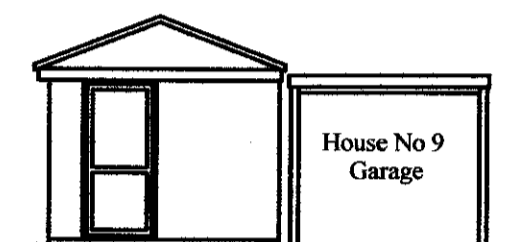


Staff Room Front Elevation (South)

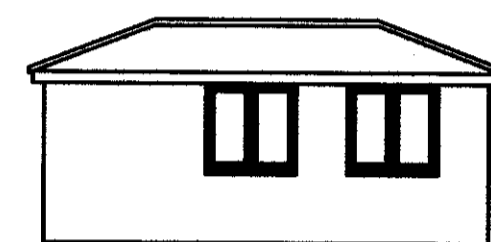


Staff Room Side Elevation (West)

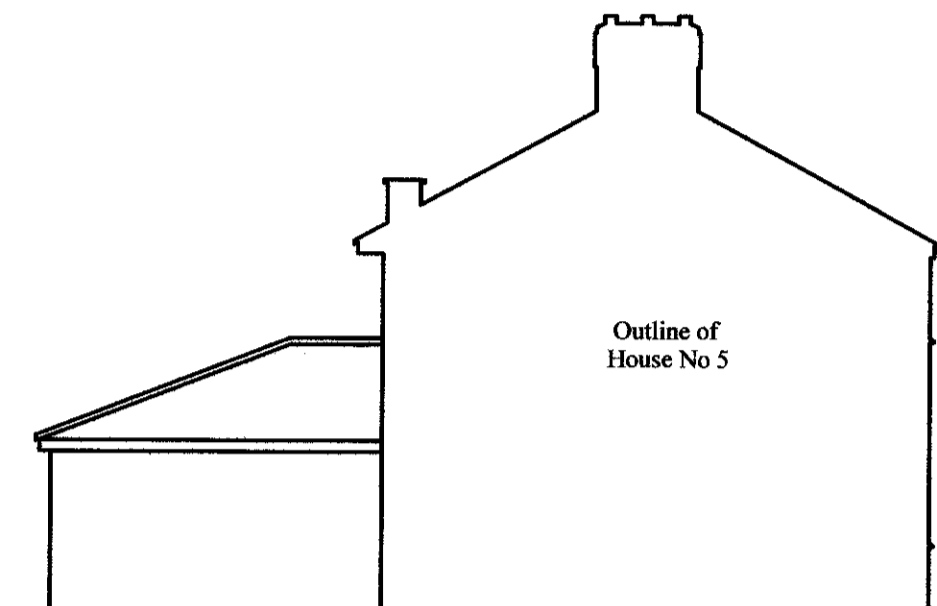

Proposed Side Elevation (West)

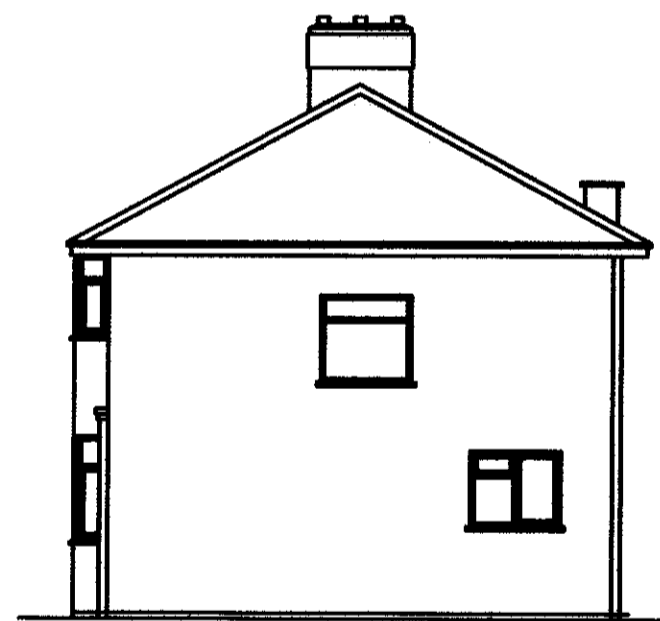


Existing Side Elevation (East)

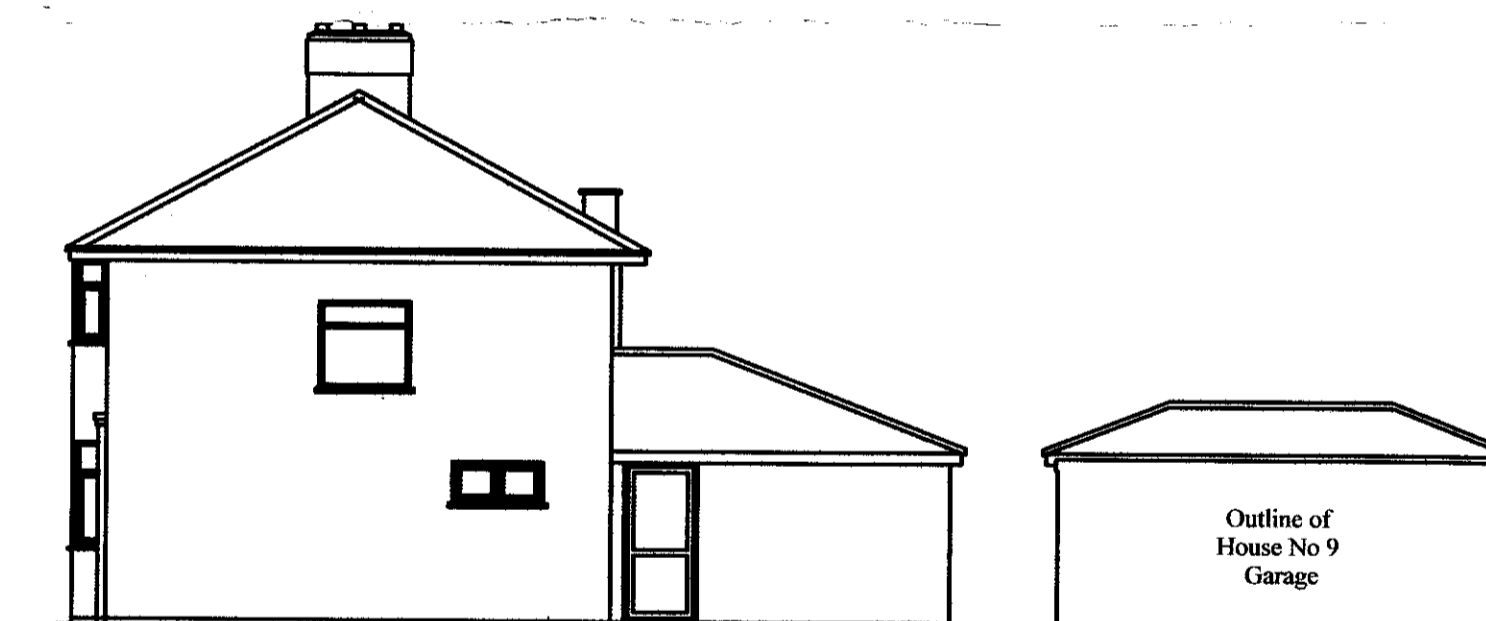

Proposed Side Elevation (East)

REVISED  
- 4 OCT 2011  
2011/2054

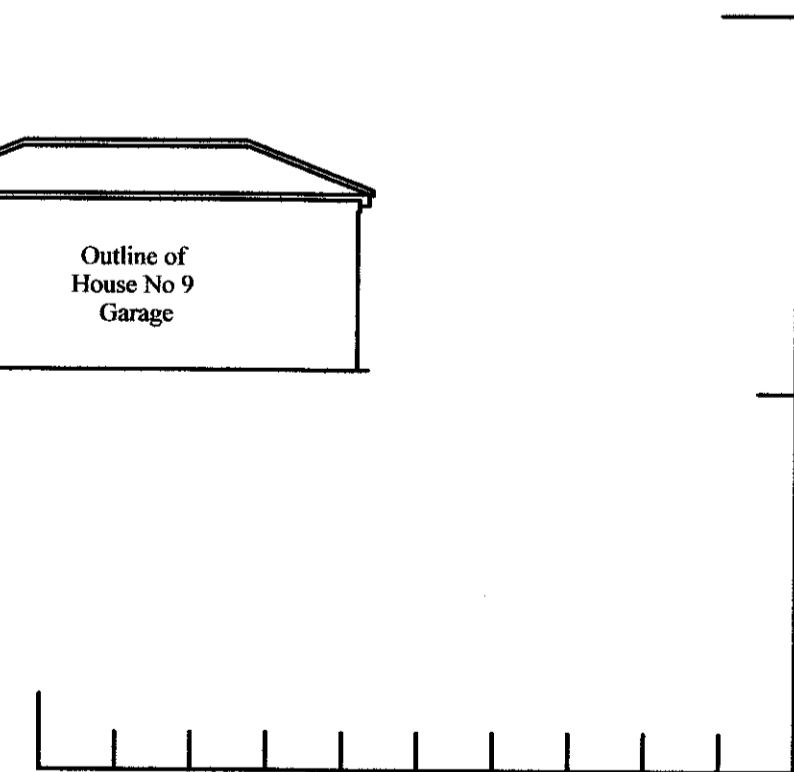

Revision A - 28/07/2010 - Amended for revised works to number 7 only

<b>P J Dolling Construction Solutions</b> 69 Fairfield Gamlingay Sandy Beds SG19 3LG Telephone 01767 654929 Fax 01767 654182	<b>Project</b> 5 & 7 Birchwood Anenue Hatfield Herts AL10 OPL	<b>Drawing Title</b> Existing & Proposed Side Elevations	<b>Scale</b> 1:100 at A2	<b>Drawing Number</b> BSH/PL06
			<b>Date</b> 6th October 2008	<b>Revision</b> A