




Existing Site Plan

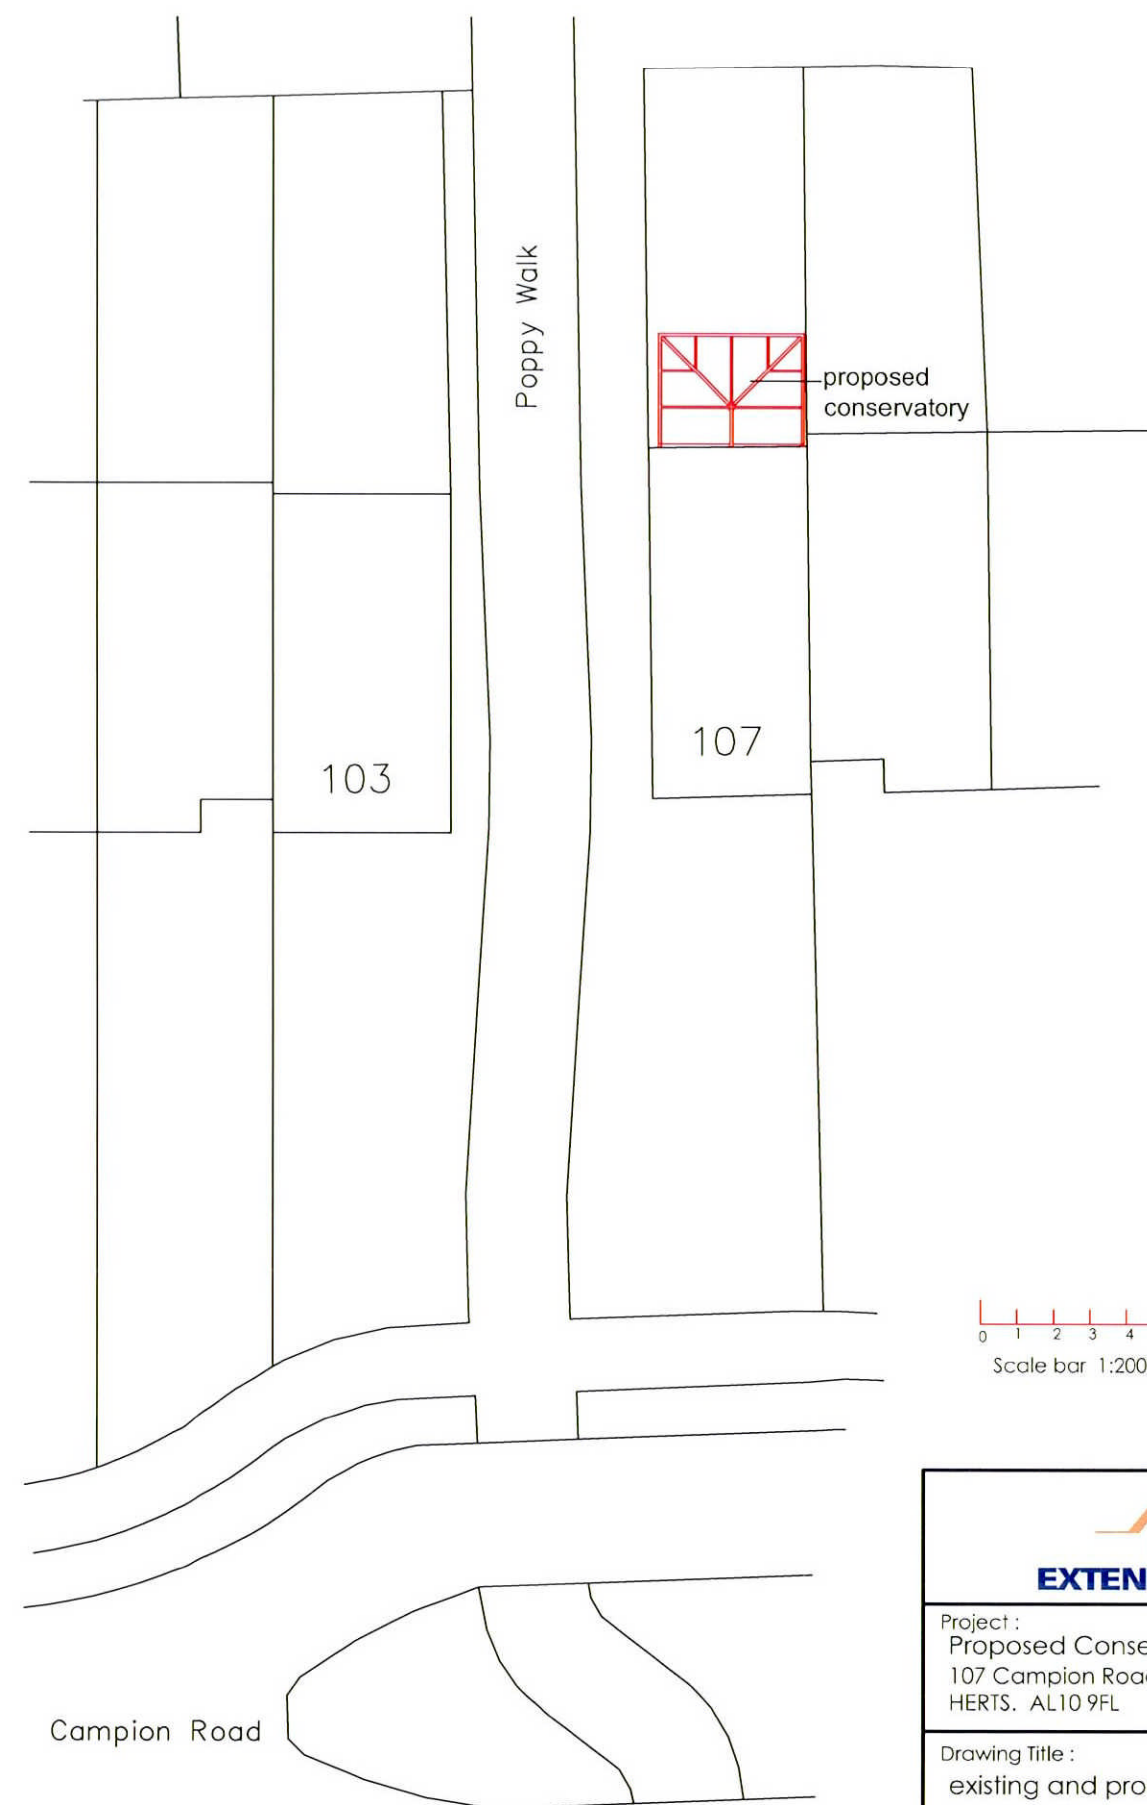


Proposed Site Plan

PLANNING DEPARTMENT
OFFICE COPY

19 JAN 2011

2011/0040

 

Project :
Proposed Conservatory Extension
107 Campion Road, Hatfield
HERTS. AL10 9FL

Drawing Title :
existing and proposed site plans

Drawing Number :
4440-03

Date :
Jan. 2011
Scale :
1:200 @ A3