
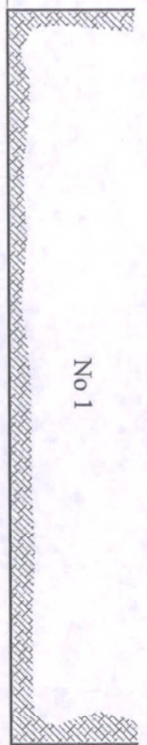
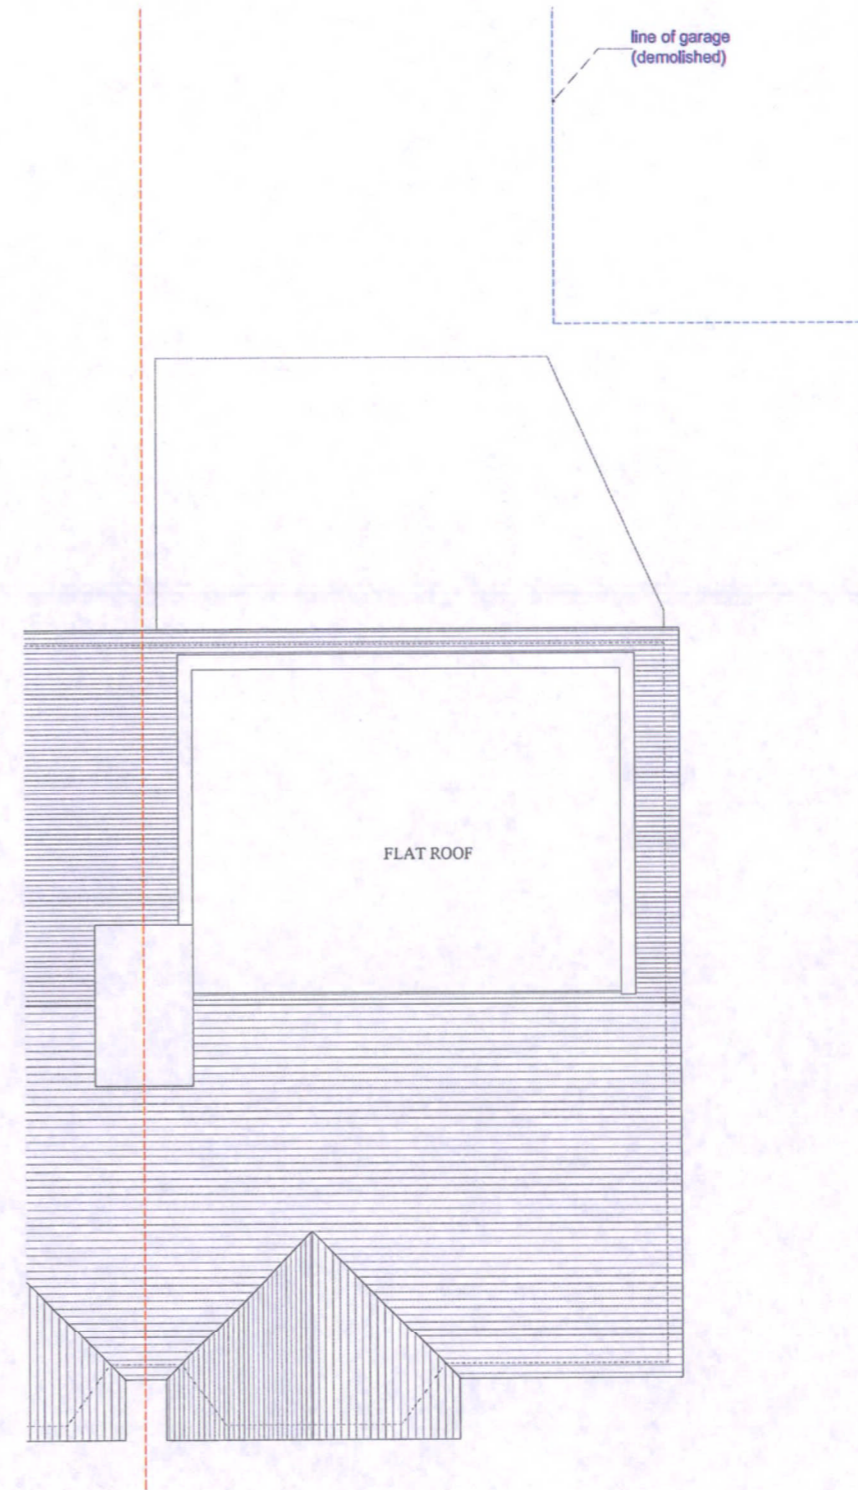
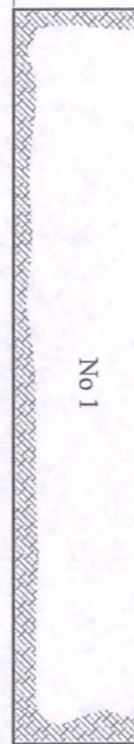


EXISTING


23 Manor Road
Hatfield
Herts AL10 9LJ

Notes:
No dimensions to be scaled from this drawing. All dimensions to be checked on site prior to commencement of works and any discrepancies referred to the Architect / Engineer / Contractor.

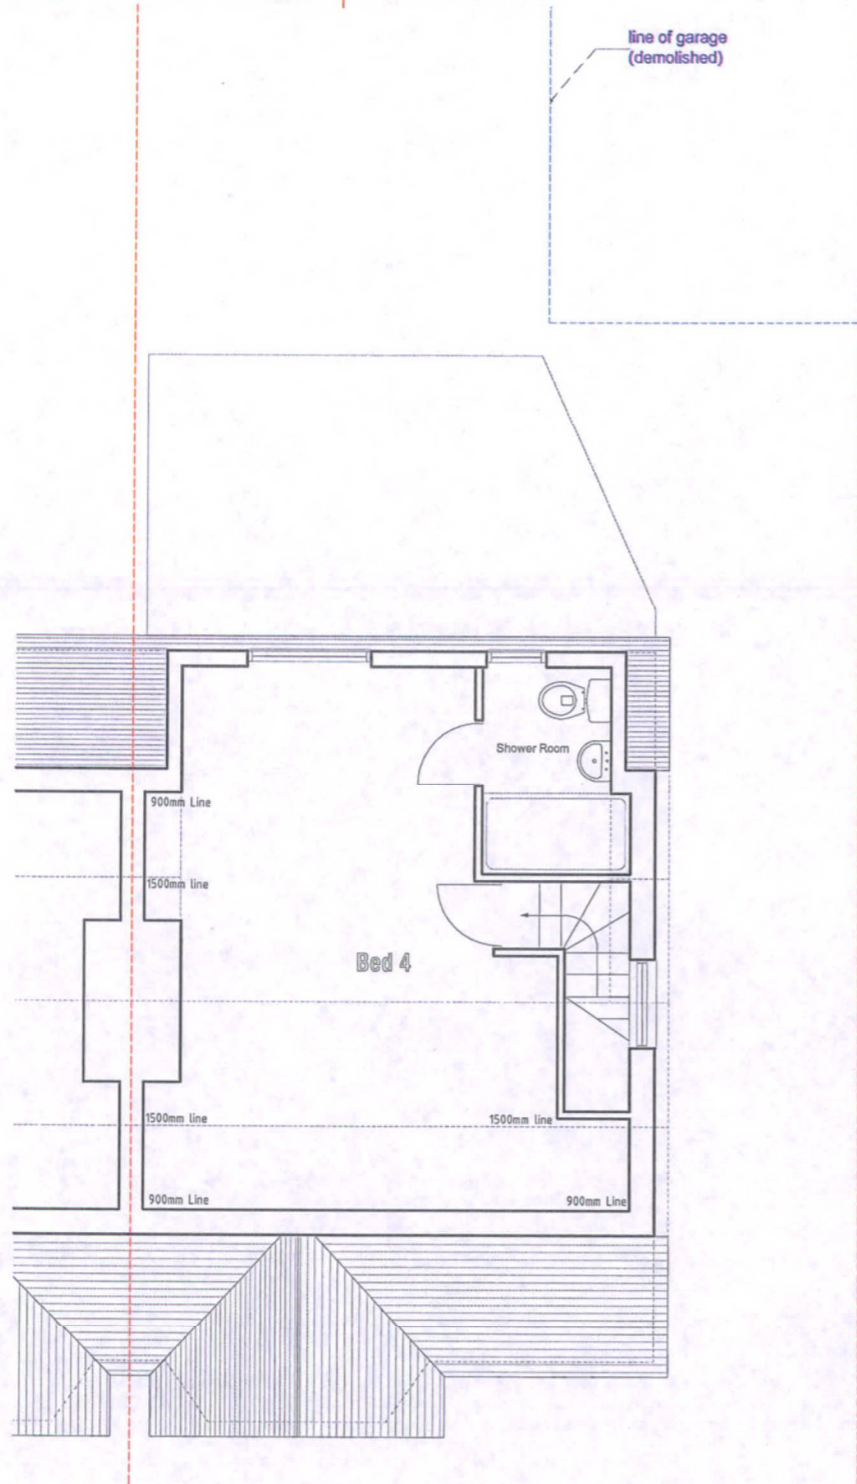

23 MANOR ROAD AL10
**EXISTING
SECOND FLOOR PLAN**

SCALE
0 | 1 2 | 5M

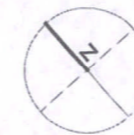

23 MANOR ROAD AL10
**EXISTING
ROOF PLAN**

SCALE
0 | 1 2 | 5M

© 2015 MARCHETTI DESIGN + CONSTRUCTION

S13

Rev |

Detail | Date

| | | | | |
|-------------|---------------------|----------------------|--------------------------|----------|
| Drawn - | Checked - | File No. MRD23-S1 | Drawing No. 1649.S.13 | Revision |
| Client - | Scale 1:100 @ A4 | Date 18.01.15 | | |

Drawing Title
EXISTING

Attic + Roof Plans

Project Title
23 Manor Road
Hatfield
Herts AL10 9LJ

MARCHETTI
DESIGN + CONSTRUCTION

5 Manor Road
Hatfield
Herts AL10 9LJ