




EXISTING BLOCK PLAN 1:500

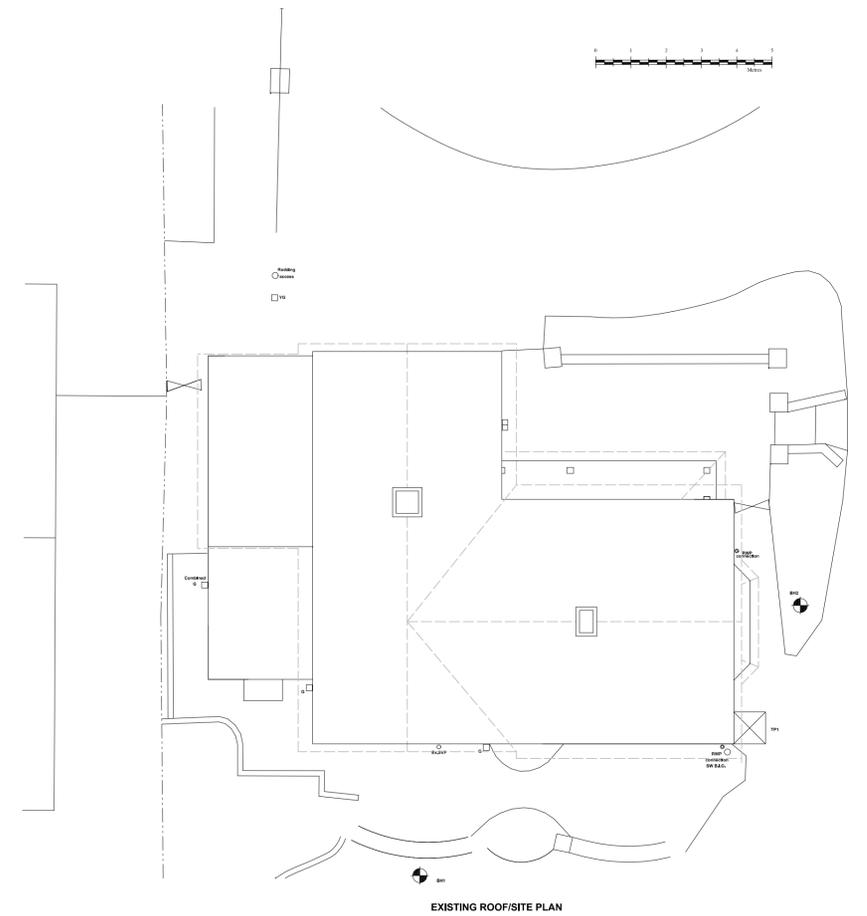

EXISTING ROOF/SITE PLAN

Revision	Description	Date


**TOWN AND COUNTRY
PLANNING LTD**
 (020) 8441 4947
 13 Evelyn Road, Cockfosters, Hertfordshire EN4 9JT
 e-mail: martin@tcpltd.net

Project
 45 Kentish Lane
 Brookmans Park
 Hatfield
 AL9 6NG

Client
 Mr & Mrs M. Vignali

Existing Location Plan
 Drawing No. 2012/0730

Scale 1:50, 1:100 Drawn By: M.P.M.
 Checked Y Date 29 Jan 2013

IMPORTANT NOTICE
 © Copyright. Drawing to be used in conjunction with specification and structural engineers notes. Figured dimensions only are to be used. All dimensions to be checked on site prior to commencement of work. Differences between drawings, and between drawings and specification or structural engineers details to be referred immediately to Town and Country Planning Ltd. Work should only be undertaken from local authority approved drawings. Commencement of any work on site prior to gaining the necessary planning and/or building control approvals is entirely at client's own risk.